


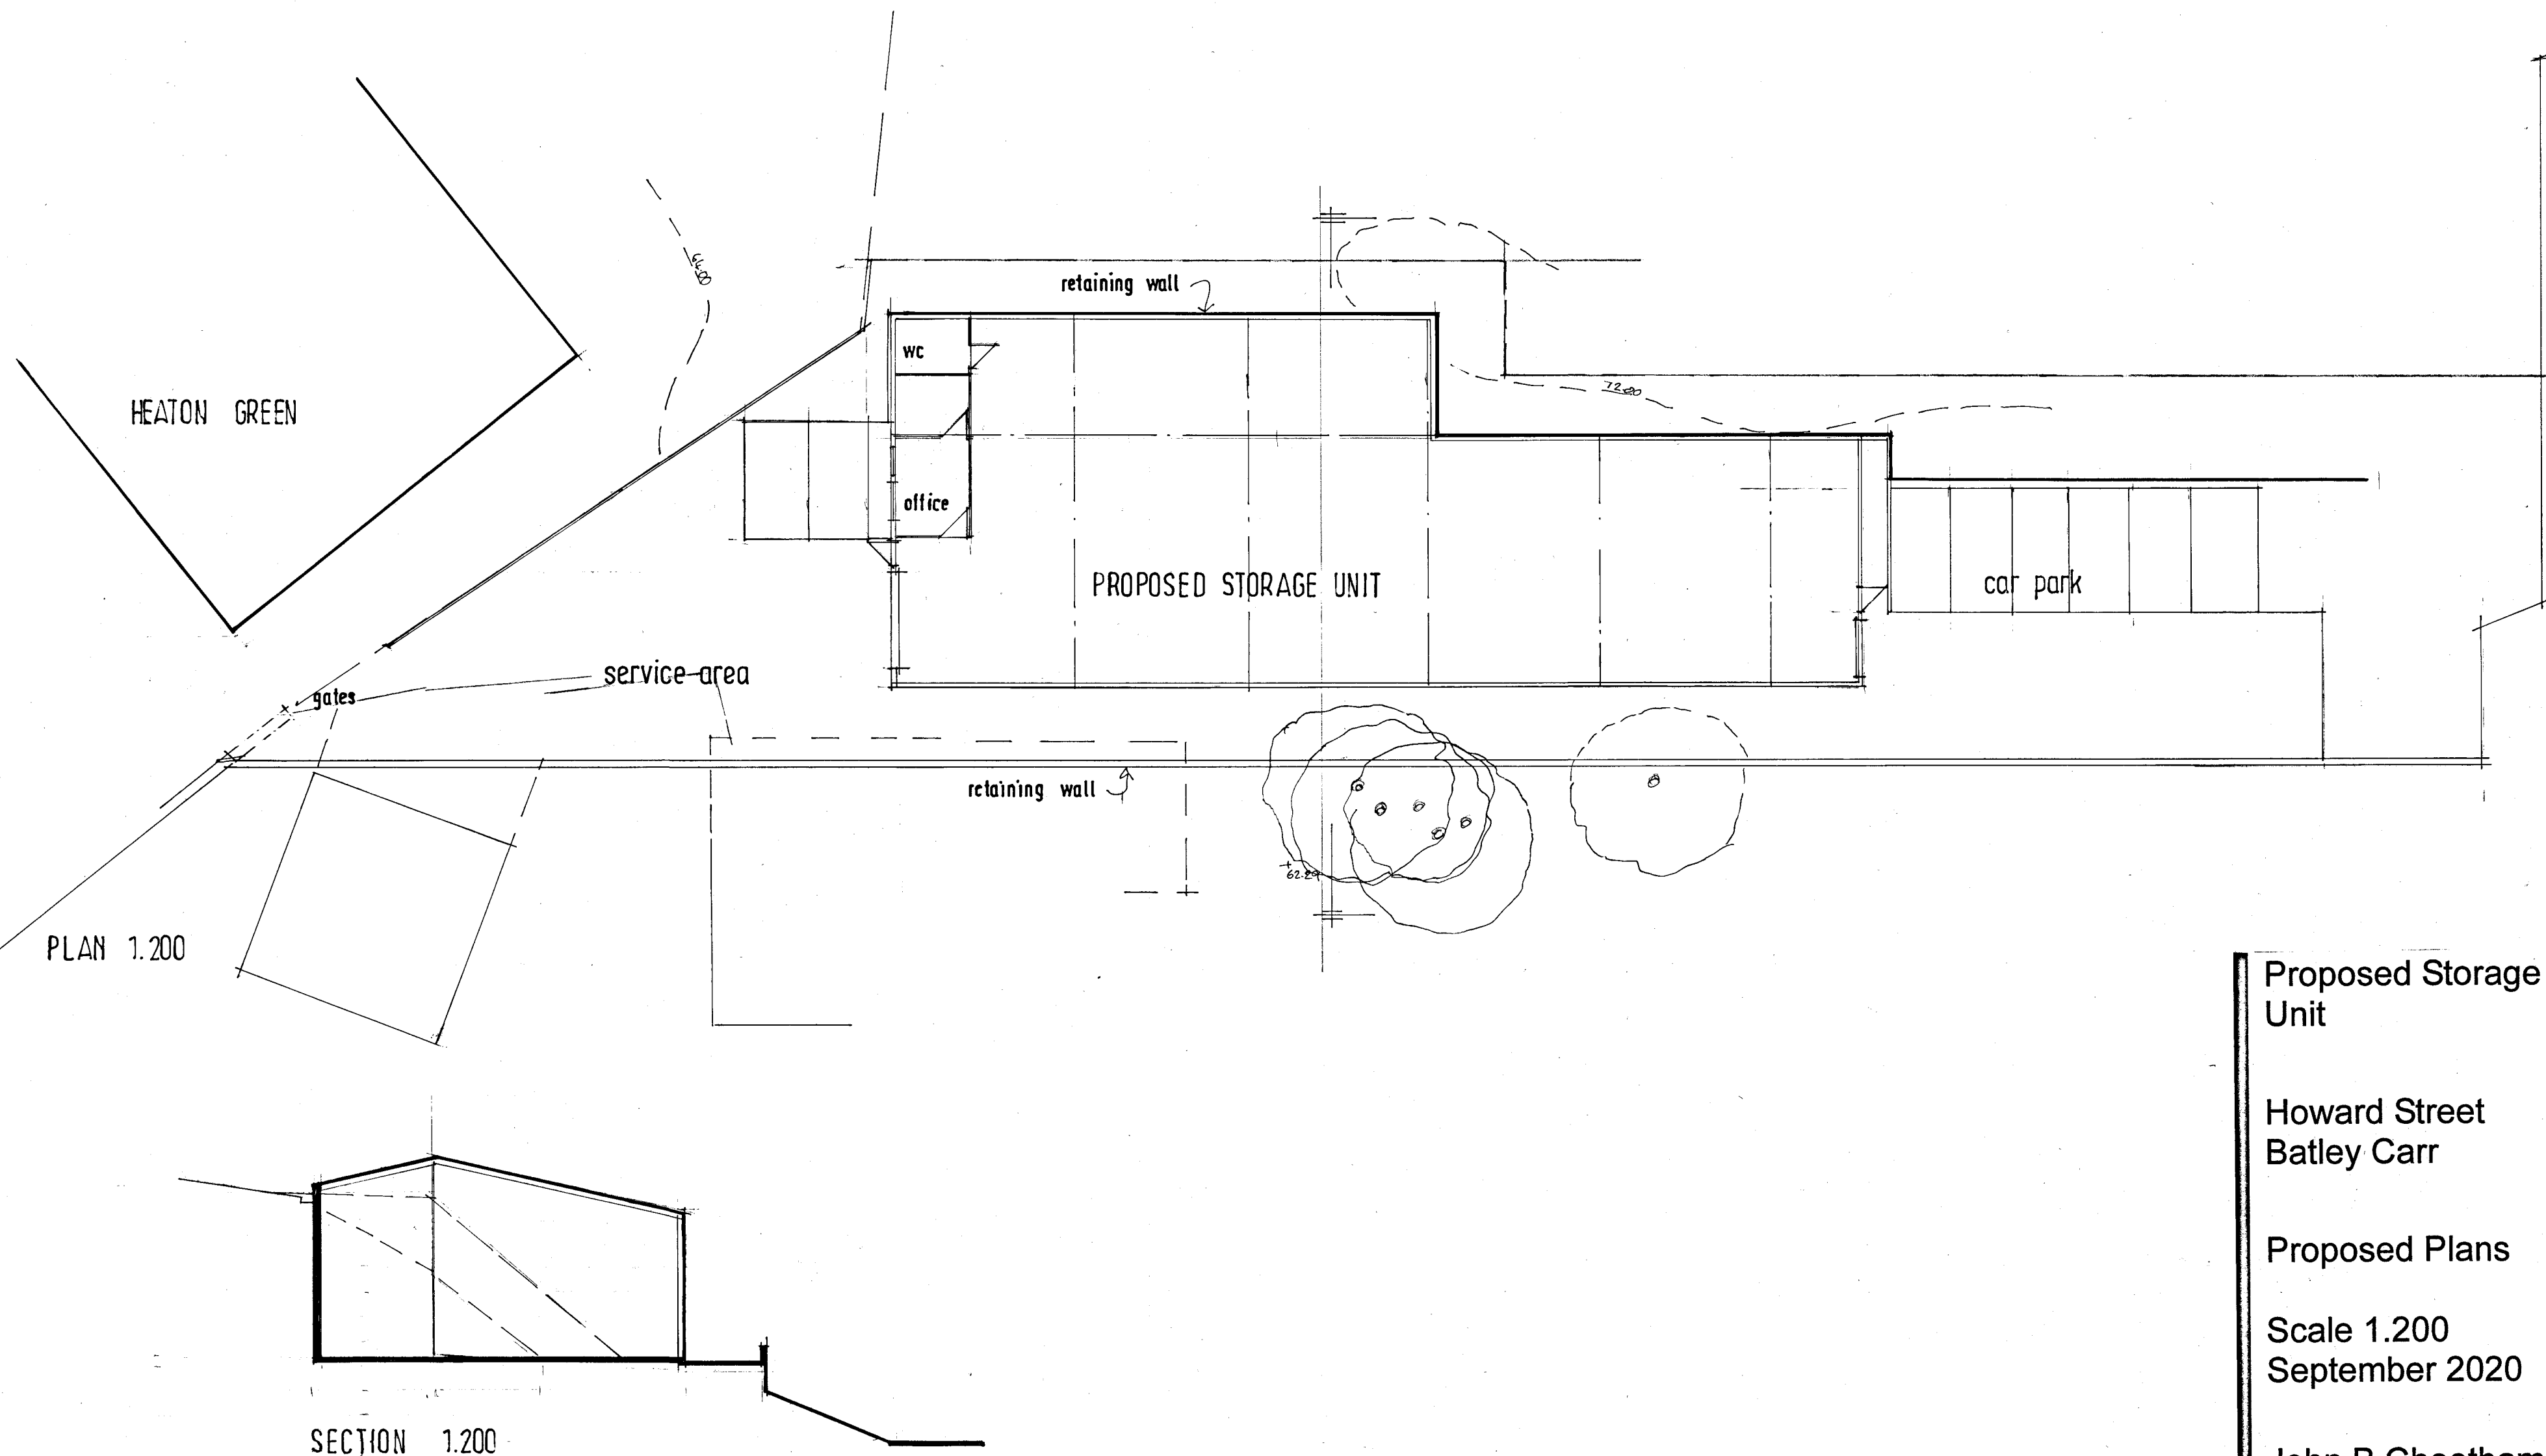

Proposed Storage
Unit

Howard Street
Batley Carr

Proposed Plans

Scale 1.200
September 2020

John B Cheetham
Architect
24 Pollard Way
Gomersal
Cleckheaton

Dwg. 573.1