



REFUSE TRACKING PLAN - PHASE 2 PROPOSALS - ABBEY ROAD, SHEPLEY

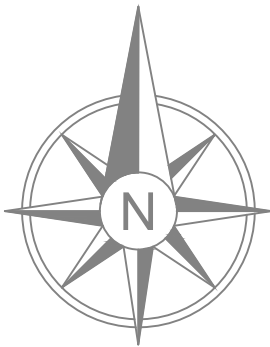

- DRAWING LEGEND
- * STARTER HOMES
 - VP VISITOR PARKING
 - ORP ON ROAD VISITOR PARKING

TRACKING VEHICLE

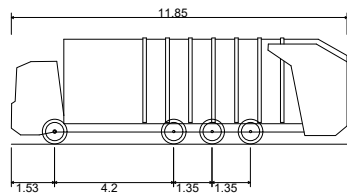

KIRKLEES REFUSE VEHICLE 2018	11.850m
OVERALL LENGTH	2.500m
OVERALL WIDTH	3.749m
OVERALL BODY HEIGHT	0.302m
MIN BODY GROUND CLEARANCE	2.490m
TRACK WIDTH	6.00s
LOCK TO LOCK TIME	11.000m
WALL TO WALL TURNING RADIUS	

REVISIONS:



REFUSE TRACKING PLAN - PHASE 2
1914-SI-25 ABBEY ROAD, SHEPLEY
YORKSHIRE COUNTRY PROPERTIES
SCALE:1:500@A2 - FEB 2021

PARKER PEEL
ARCHITECTURAL

jp@parkerpeel.co.uk www.parkerpeel.co.uk 101924 921 860