



REFUSE TRACKING PLAN - PHASE 2 PROPOSALS - ABBEY ROAD, SHEPLEY

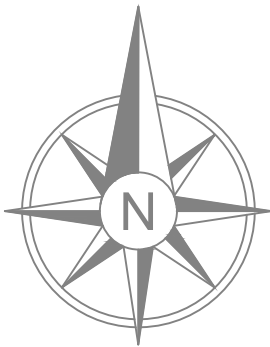

- DRAWING LEGEND**
- * STARTER HOMES
 - Visitor Parking
 - ON ROAD VISITOR PARKING

TRACKING VEHICLE

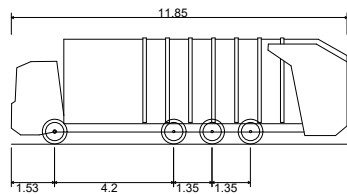

KIRKLEES REFUSE VEHICLE 2018	11.850m
OVERALL LENGTH	11.850m
OVERALL WIDTH	2.500m
OVERALL BODY HEIGHT	3.749m
MIN BODY GROUND CLEARANCE	0.302m
TRACK WIDTH	2.490m
LOCK TO LOCK TIME	6.00s
WALL TO WALL TURNING RADIUS	11.000m

REVISIONS:		03.03.21
A	Refuse Storage added.	



REFUSE TRACKING PLAN - PHASE 2
1914-SI-25A ABBEY ROAD, SHEPLEY
YORKSHIRE COUNTRY PROPERTIES
SCALE:1:500@A2 - FEB 2021

PARKER PEEL
ARCHITECTURAL

jp@parkerpeel.co.uk www.parkerpeel.co.uk 01924 921 860