
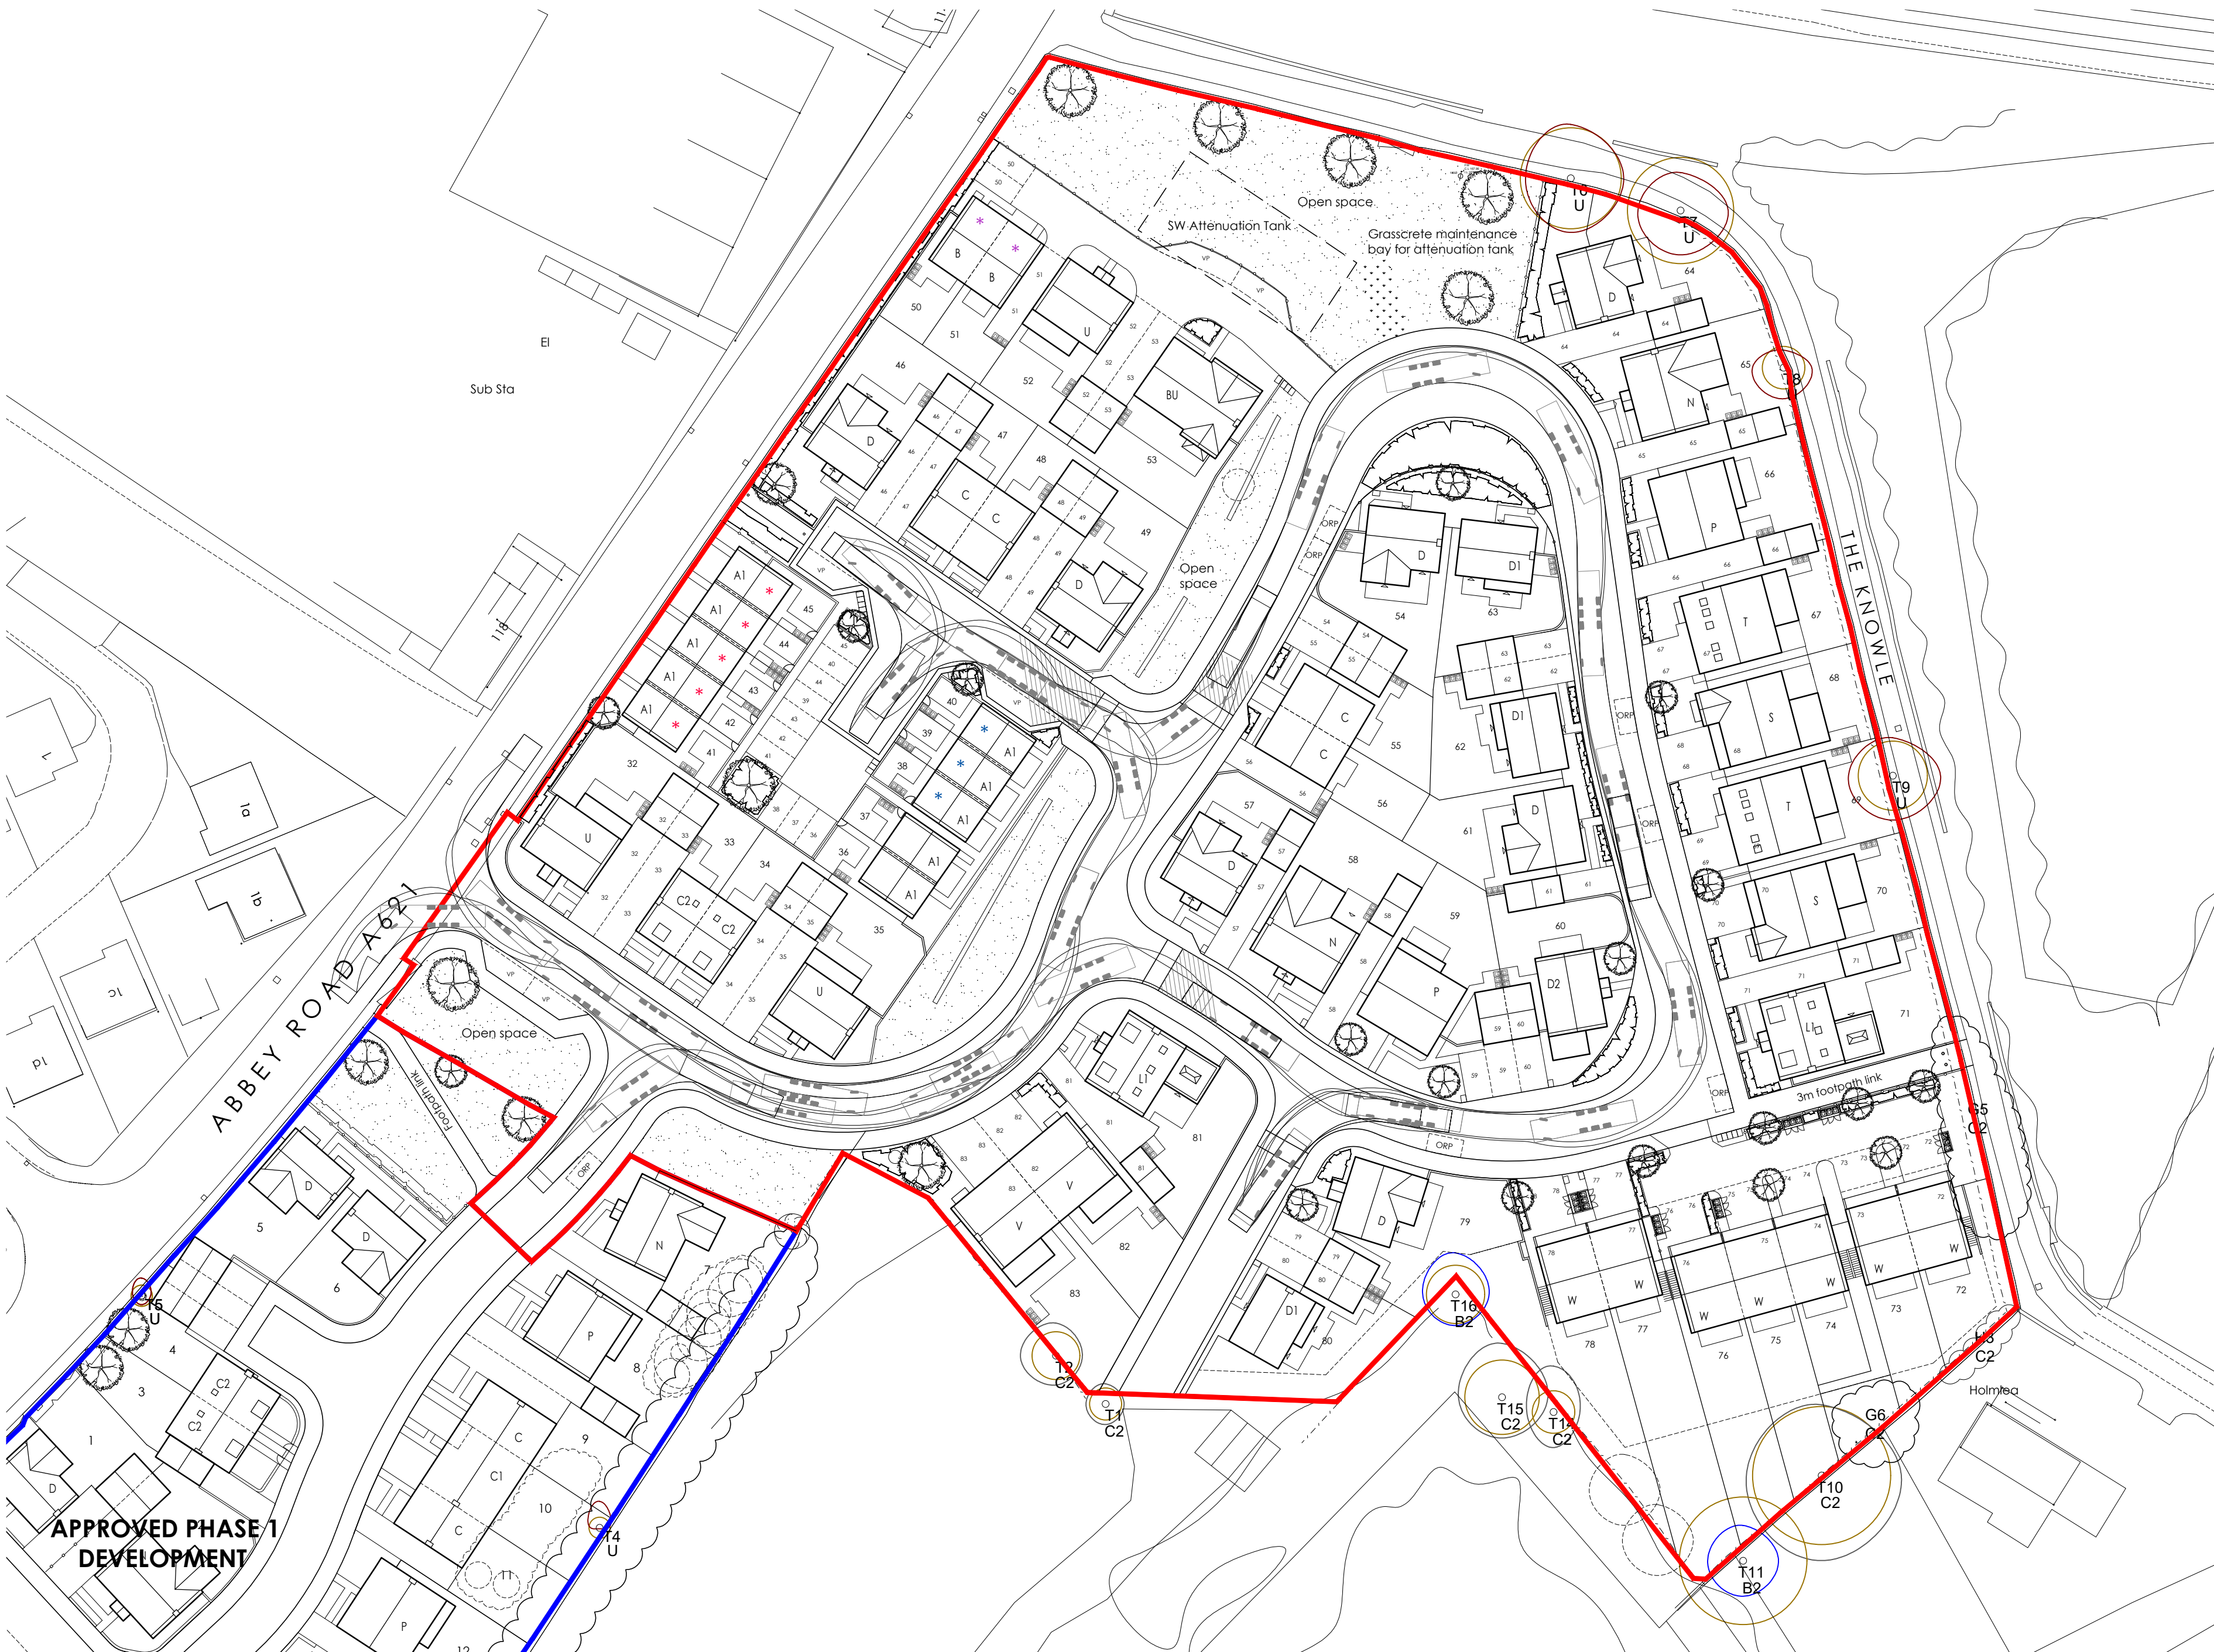



REFUSE TRACKING PLAN - PHASE 2 PROPOSALS - ABBEY ROAD, SHEPLEY

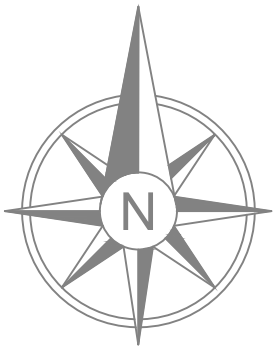

DRAWING LEGEND

- * STARTER HOME UNIT
- * AFFORDABLE HOUSING FOR RENT UNITS
- * DISCOUNTED MARKET VALUE UNIT
- VISITOR PARKING
- ON ROAD VISITOR PARKING

TRACKING VEHICLE

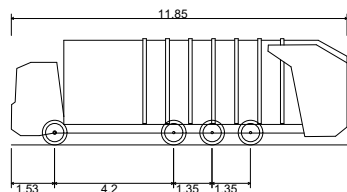

KIRKLEES REFUSE VEHICLE 2018	11.850m
OVERALL LENGTH	2.500m
OVERALL WIDTH	3.749m
OVERALL BODY HEIGHT	0.302m
MIN BODY GROUND CLEARANCE	2.490m
TRACK WIDTH	6.00s
LOCK TO LOCK TIME	11.000m
WALL TO WALL TURNING RADIUS	

REVISIONS:		
A	Refuse Storage added.	03.03.21
B	Refuse tracking amended.	24.03.21
C	Footpath link with The Knowle widened to 3m.	25.03.21
D	Amended to match latest site layout (Rev G)	25.03.21
E	Templates updated to match latest plans	11.08.21
F	Road outside plot 80 extended to site boundary.	17.08.21
G	Affordable units amended to reflect S106 agreement	26.08.21
H	Affordable units description amended.	02.09.21



REFUSE TRACKING PLAN - PHASE 2
1914-SI-25H ABBEY ROAD, SHEPLEY
YORKSHIRE COUNTRY PROPERTIES
SCALE:1:500@A2 - FEB 2021

PARKER PEEL
ARCHITECTURAL

• jp@parkerpeel.co.uk • www.parkerpeel.co.uk • 01924 921 860