



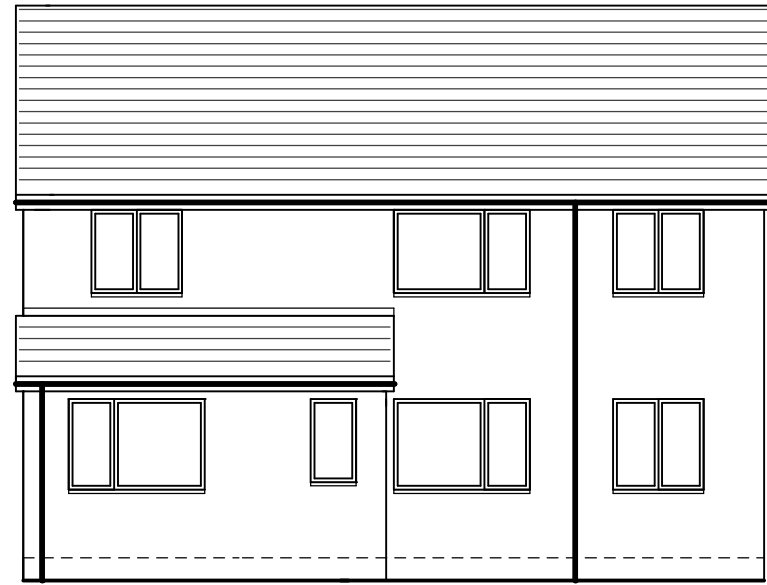

front (north east) elevation

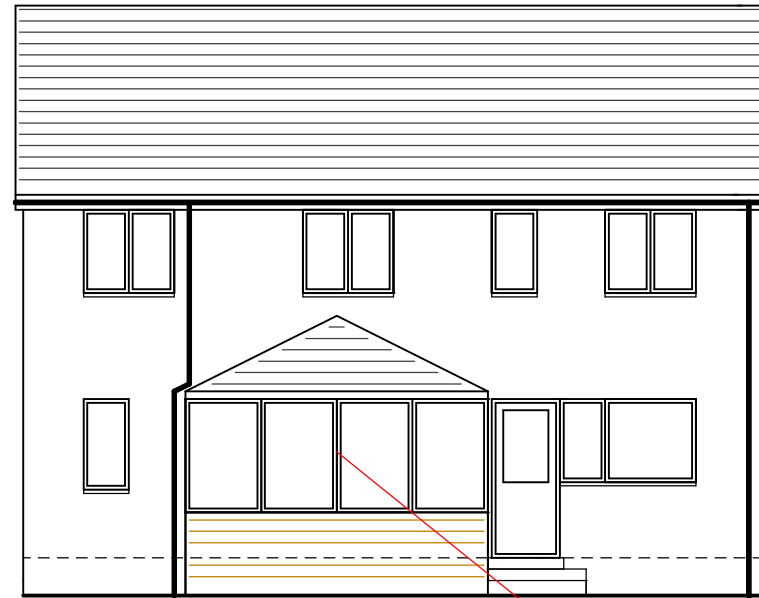

rear (south west) elevation





right (north west) elevation

frames white upvc

stone to match property

light weight tiled roof
tile colour to match property

existing gully

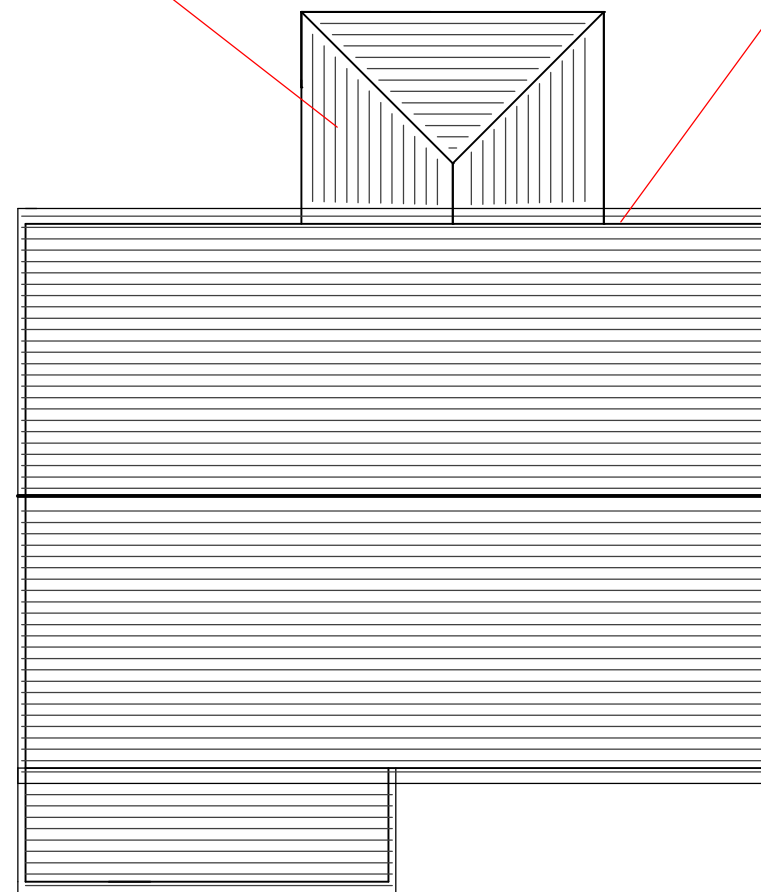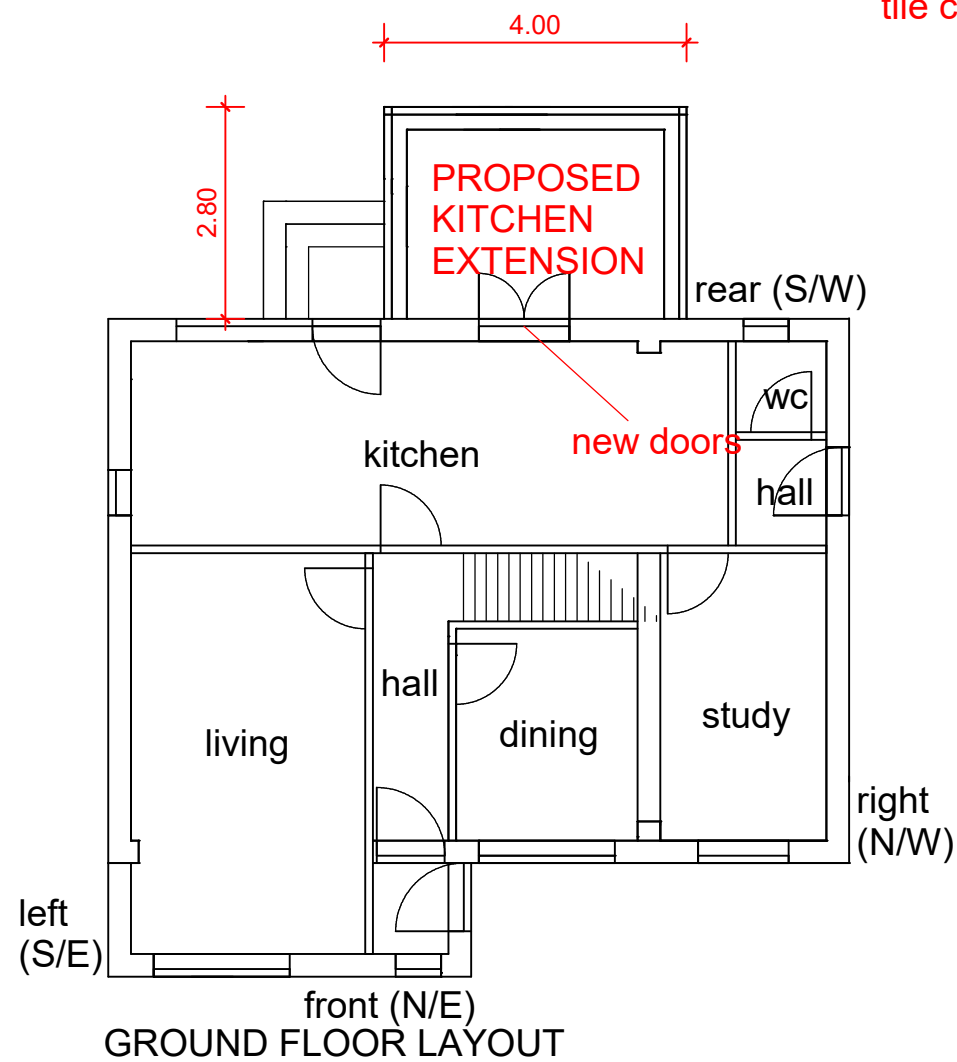

ROOF PLAN



left (south east) elevation

PROPOSED SINGLE STOREY REAR EXTENSION (kitchen extension)
width 4m, projection 2.8m, hgt to eaves 2.7m, hgt to ridge 3.7m
stonework to match property, frames white upvc, glazing clear,
light weight tiled roof, tile colour to match property

access via drive ie materials etc, drainage to existing gully, boundary
wall/fence/hedge hgt to remain same, no trees are affected in this
development