


PROPOSED STREET-SCENE OFF PRIVATE DRIVE



BIRKBY ROAD

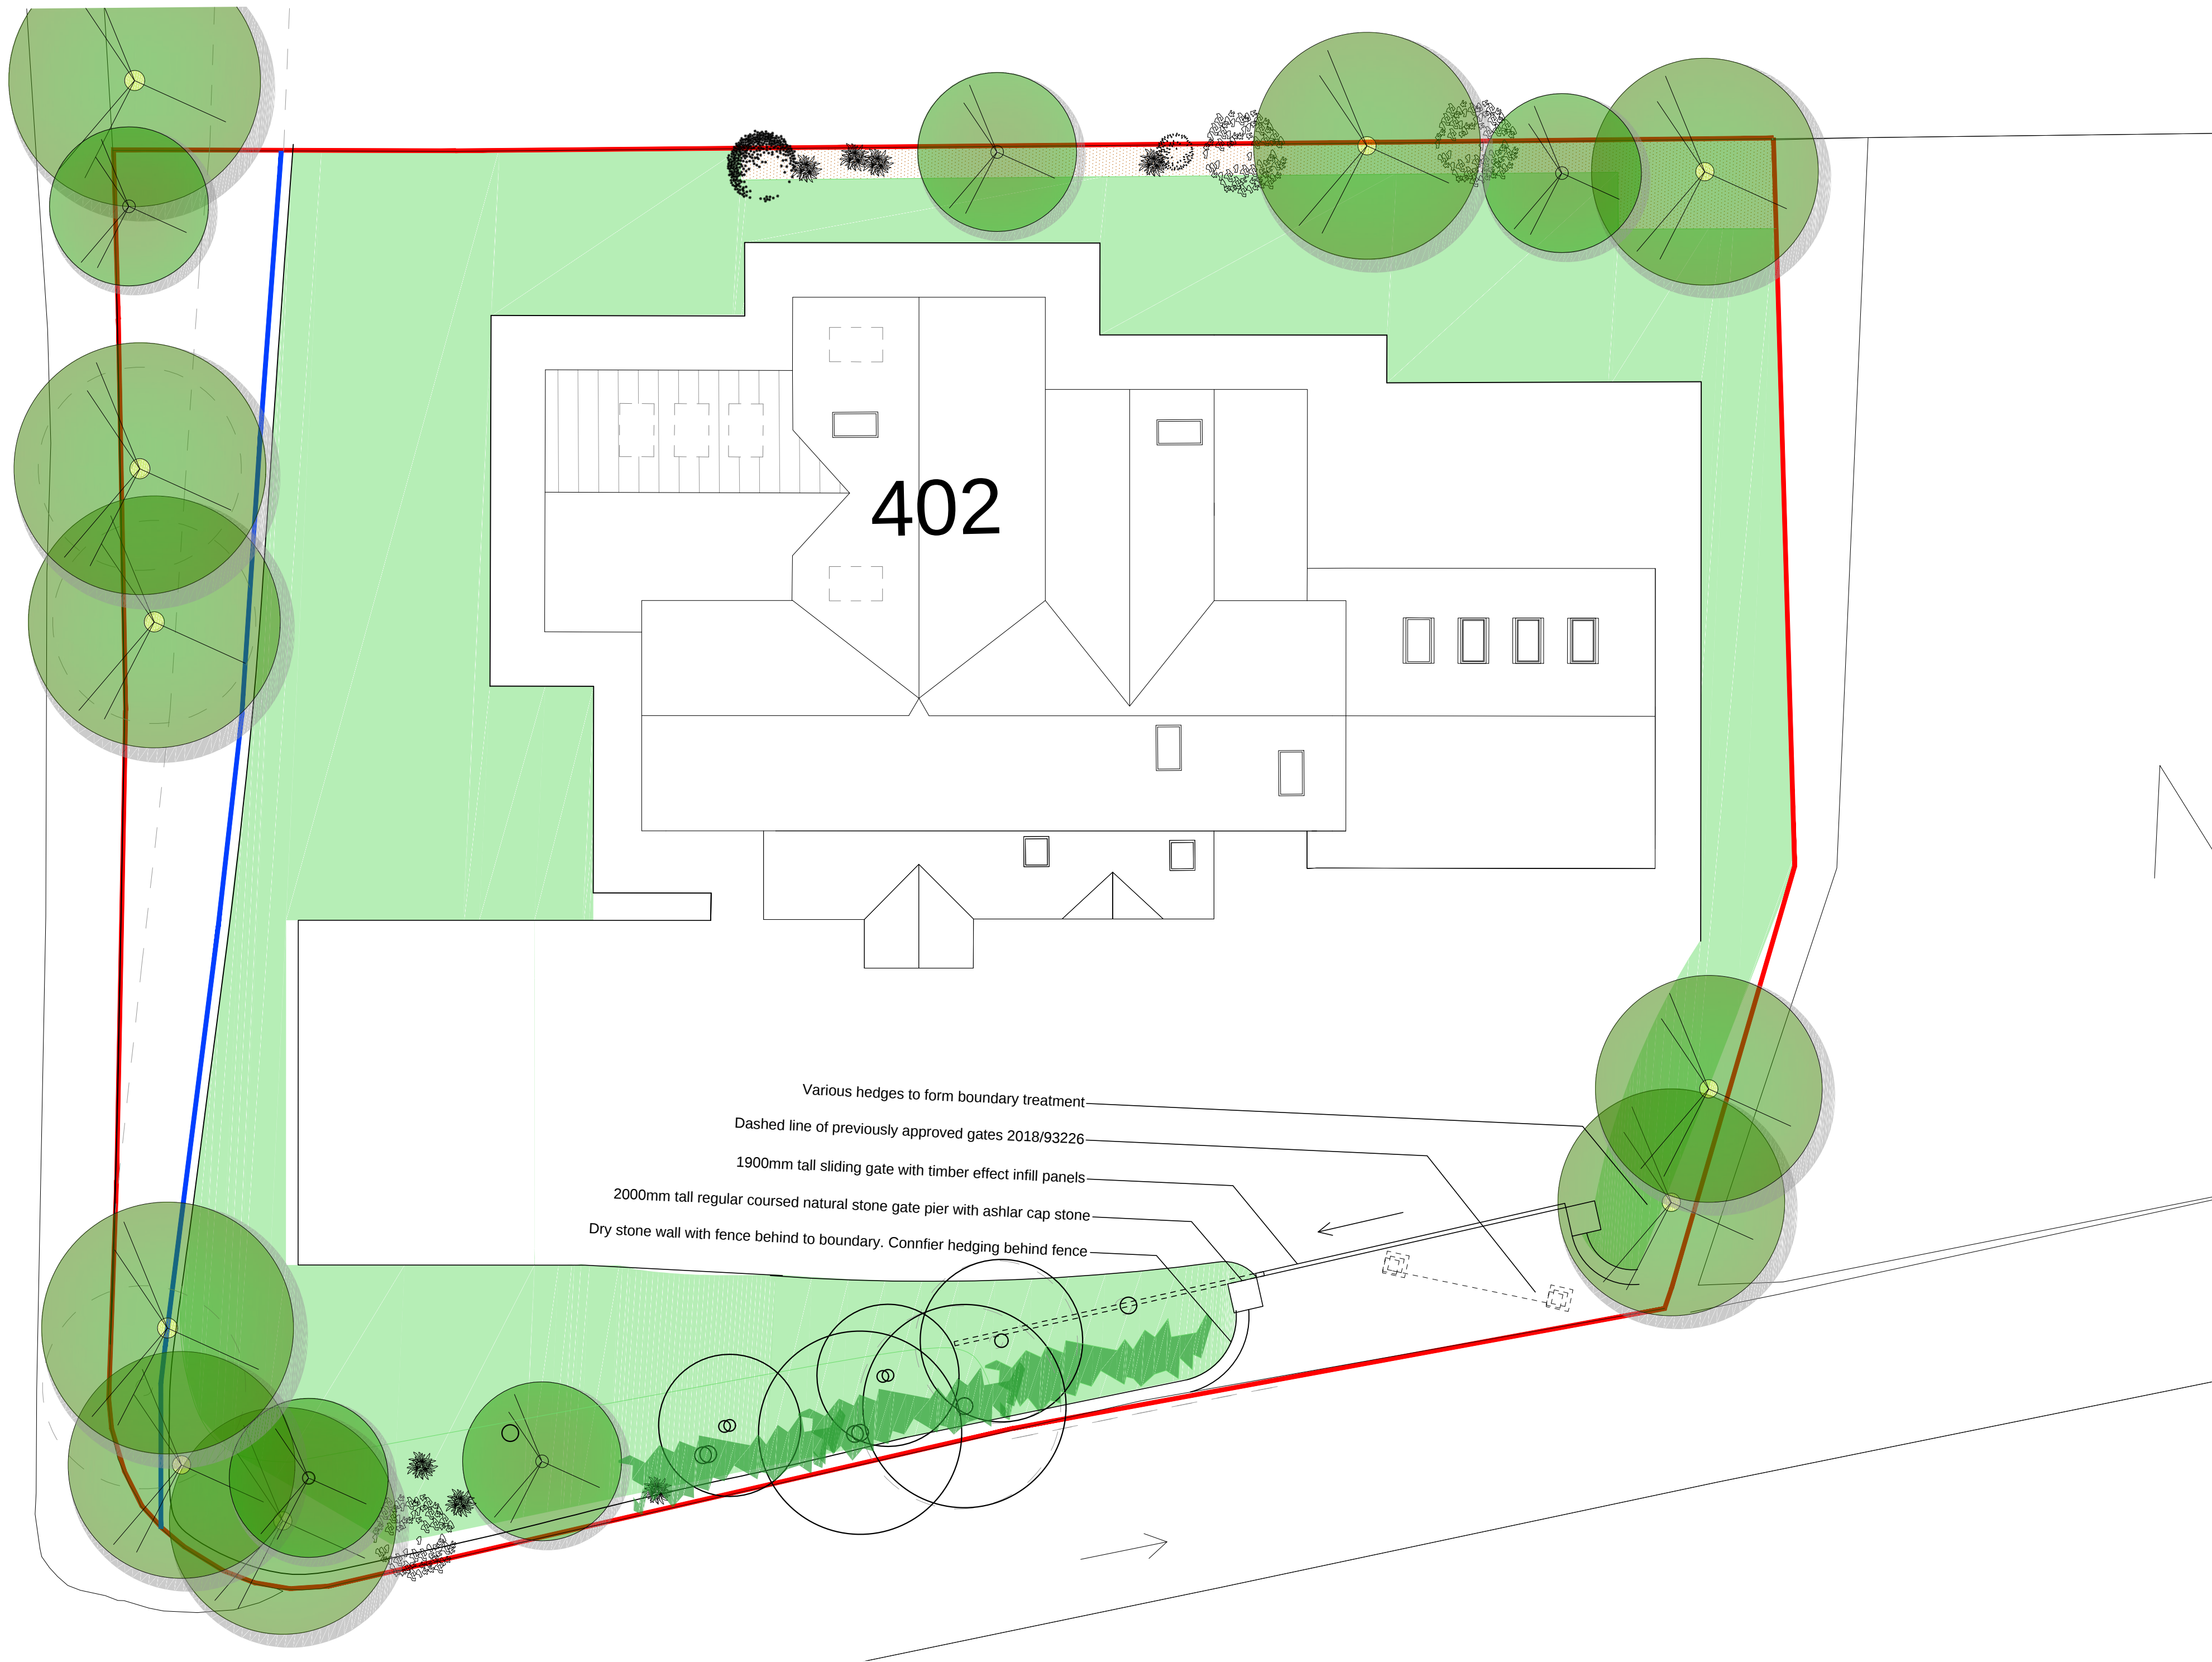

S I T E P L A N

Only figured dimensions should be used.  
Scaled dimensions should be checked with the Architect.  
This drawing together with the design, is the property and copyright of the Architect and must not be reproduced without written permission

|                               |                                                                                        |       |      |            |
|-------------------------------|----------------------------------------------------------------------------------------|-------|------|------------|
| A                             | Gate reduced to 1900mm height and piers reduced to 2000mm height following LPA comment | JF    | JC   | 03.12.2020 |
| DO NOT SCALE OFF THIS DRAWING |                                                                                        |       |      |            |
| rev                           | description                                                                            | drawn | auth | date       |

ACUMEN  
DESIGNERS & ARCHITECTS

acumenarchitects.co.uk 01484 546 000  
Headrow House, Old Leeds Road, Huddersfield, HD1 1SG

|   |                             |                       |                            |
|---|-----------------------------|-----------------------|----------------------------|
| Client<br><b>ACUMEN</b>   |                             |                       |                            |
| Project<br>GATE POSTS at 402 BIRKBY ROAD<br>HUDDERSFIELD   |                             |                       |                            |
| Project No<br><b>2532</b>   | Drawing No<br><b>14</b>     | Rev<br><b>A</b>       |                            |
| Description<br><b>PROPOSED PLAN and<br/>ELEVATION</b>   |                             |                       |                            |
| Scale<br><b>1:100 @ A1</b>   | Date Drawn<br><b>SEP'20</b> | Drawn By<br><b>JF</b> | Authorised By<br><b>JC</b> |
| Not to be used for construction purposes without written permission of the client.   |                             |                       |                            |
| Purpose of Issue<br>Planning <input checked="" type="radio"/> Building Regs <input type="radio"/> Tender <input type="radio"/> Construction <input type="radio"/> Comment <input type="radio"/> Info <input type="radio"/> |                             |                       |                            |