


PROPOSED STREET-SCENE OFF PRIVATE DRIVE



BIRKBY ROAD

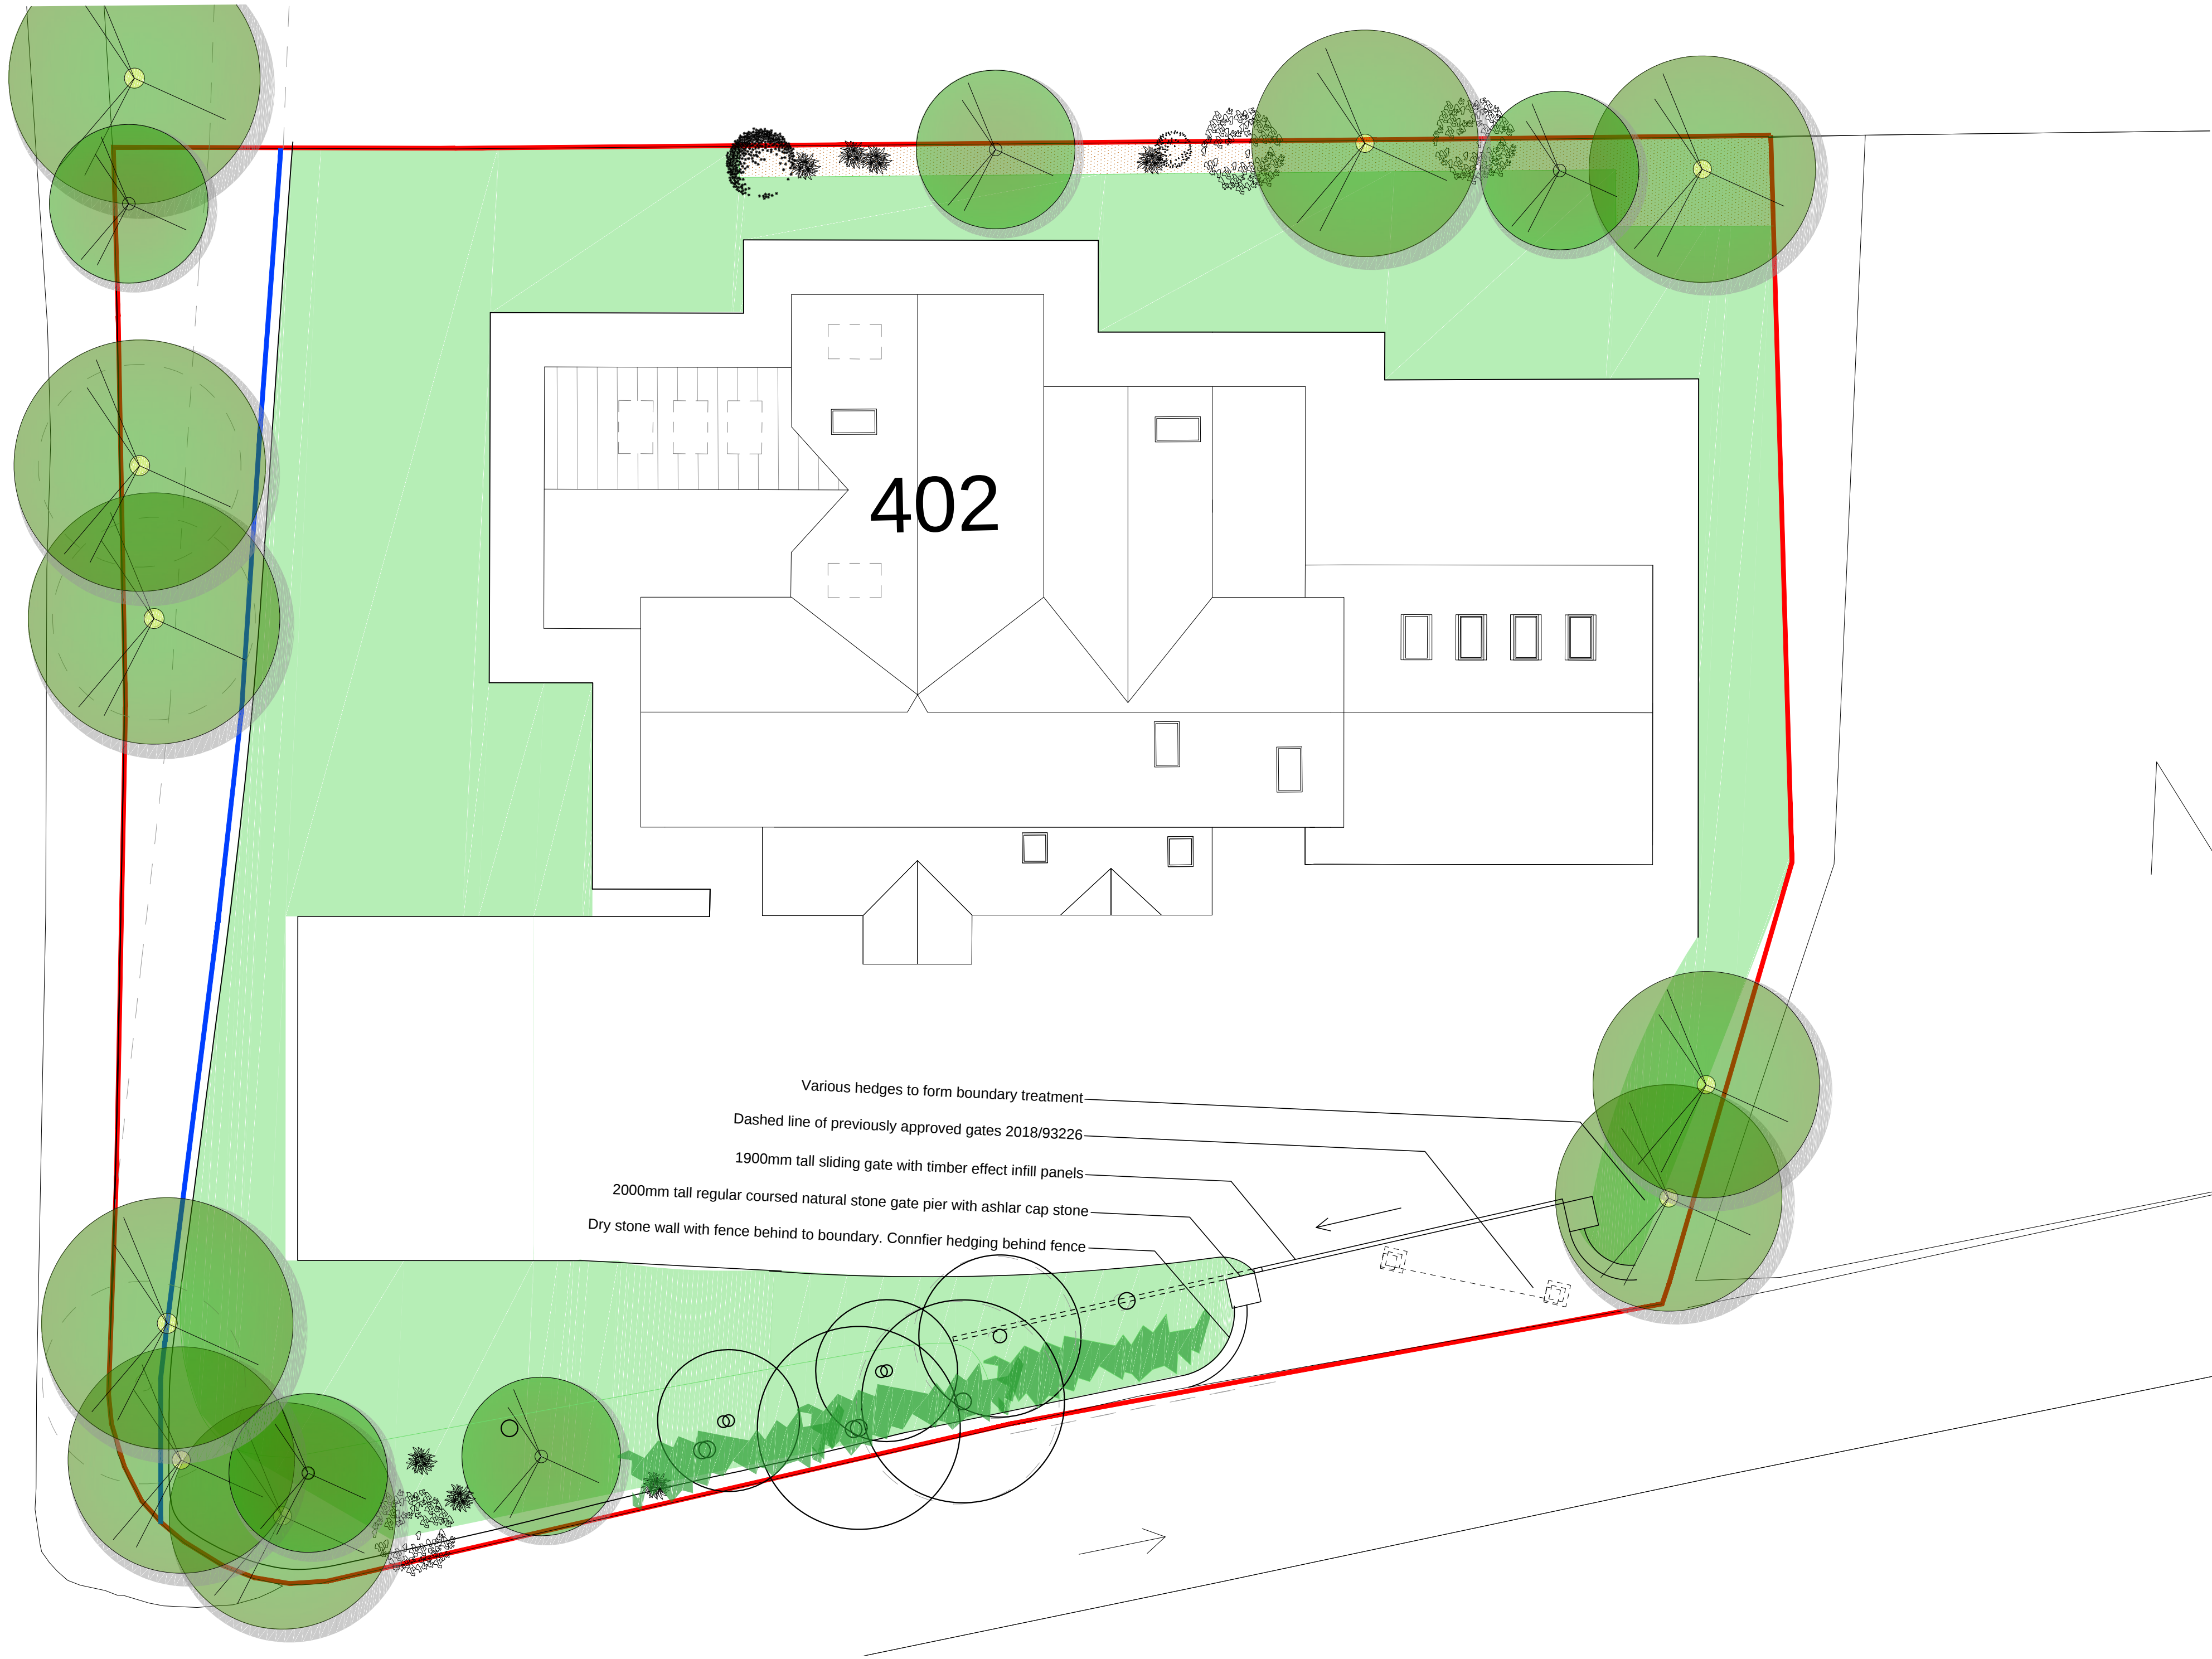

S I T E P L A N

Only figured dimensions should be used.
Scaled dimensions should be checked with the Architect.
This drawing together with the design, is the property and copyright of the Architect and must not be reproduced without written permission

B	Low profile light fitting added to top of gate piers	JF	JC	04.12.2020
A	Gate reduced to 1900mm height and piers reduced to 2000mm height following LPA comment	JF	JC	03.12.2020

DO NOT SCALE OFF THIS DRAWING

rev	description	drawn	auth	date
-----	-------------	-------	------	------

ACUMEN
DESIGNERS & ARCHITECTS

acumenarchitects.co.uk 01484 546 000
Headrow House, Old Leeds Road, Huddersfield, HD1 1SG

Client ACUMEN			
Project GATE POSTS at 402 BIRKBY ROAD HUDDERSFIELD			
Project No 2532	Drawing No 14	Rev B	
Description PROPOSED PLAN and ELEVATION			
Scale 1:100 @ A1	Date Drawn SEP'20	Drawn By JF	Authorised By JC
Not to be used for construction purposes without the written approval of the design team			
Purpose of Issue Planning ☒ Building Regs ☐ Tender ☐ Construction ☐ Comment ☐ Info ☐			