
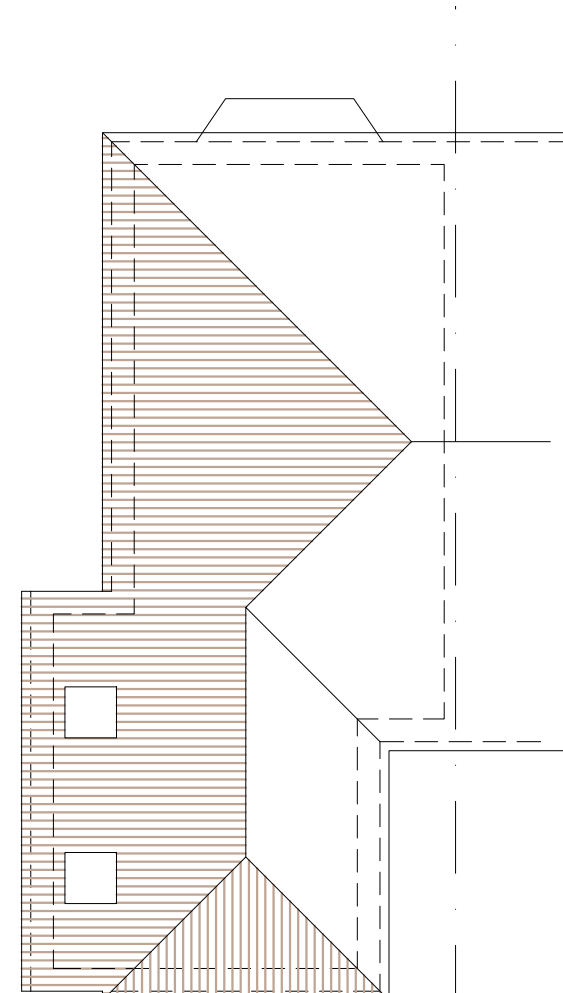
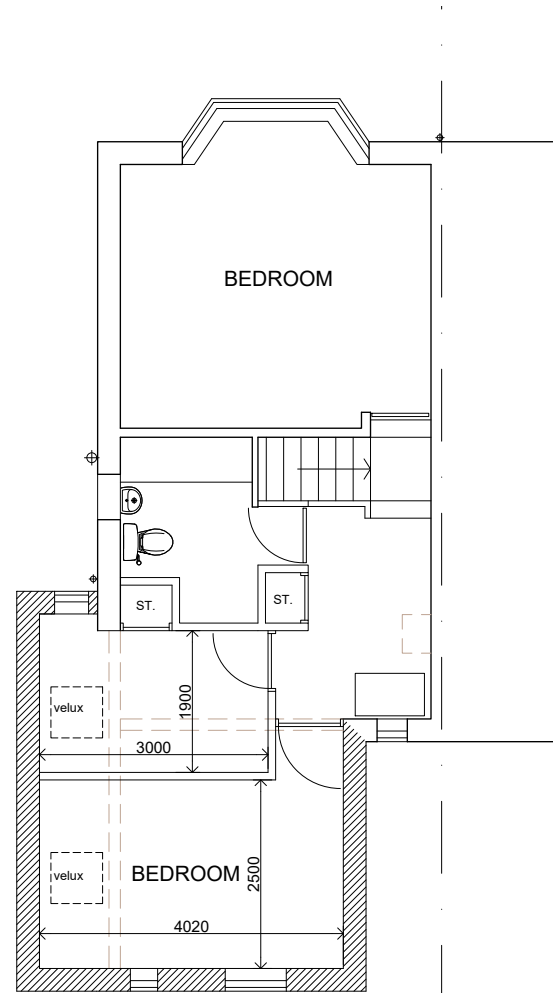
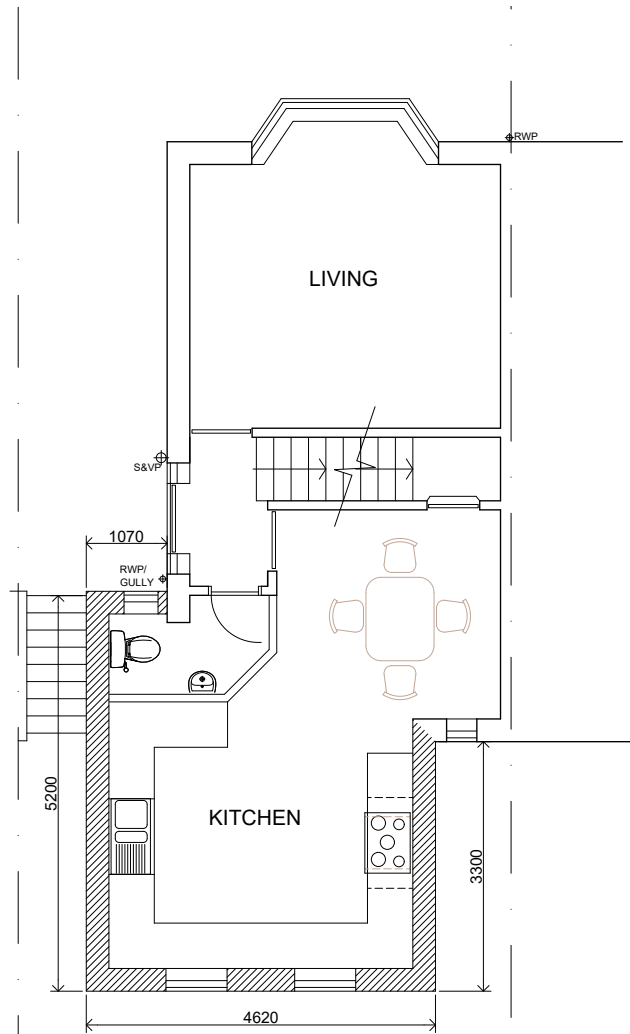


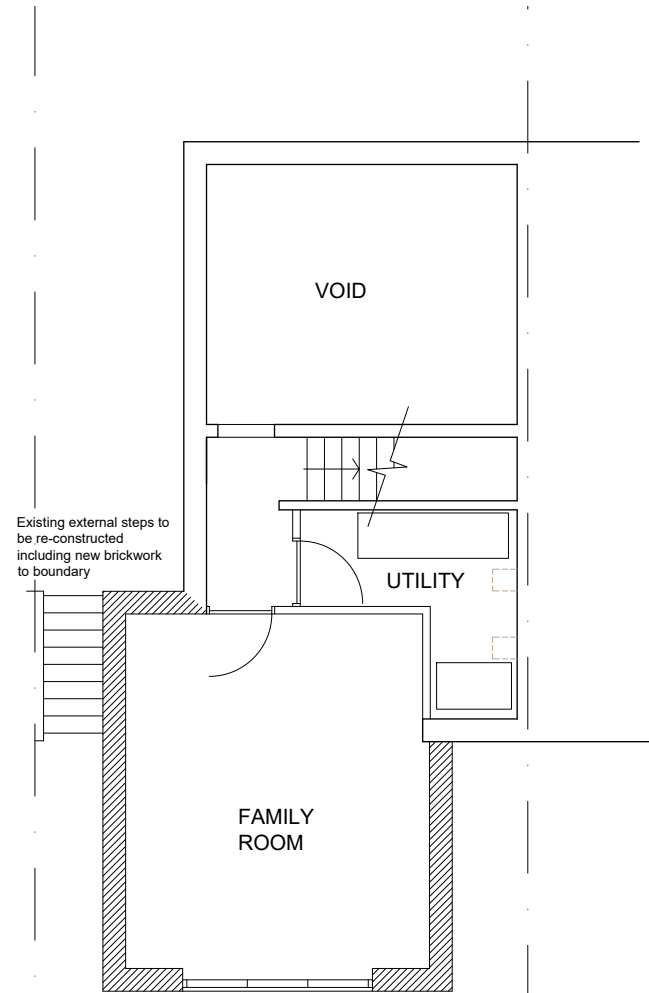

LOWER GROUND FLOOR
PROPOSED PLANS 1:100 scale

GROUND FLOOR

FIRST FLOOR

ROOF PLAN

PROPOSED SIDE AND REAR HOUSE EXTENSION AT 28 WOODHOUSE GROVE HUDDERSFIELD HD2 1AS

PLANNING

Proposals October 2020

Dwg.no 02