


Scale 1:50

0M

4M

When to scale original bar = 8cm

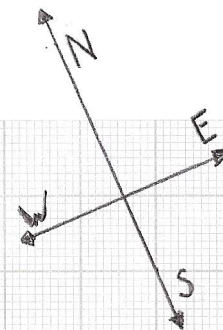

HEDGE

GARAGE
NEXT DOOR

FLOOR PLAN PP-07339648

DRAWING 4