
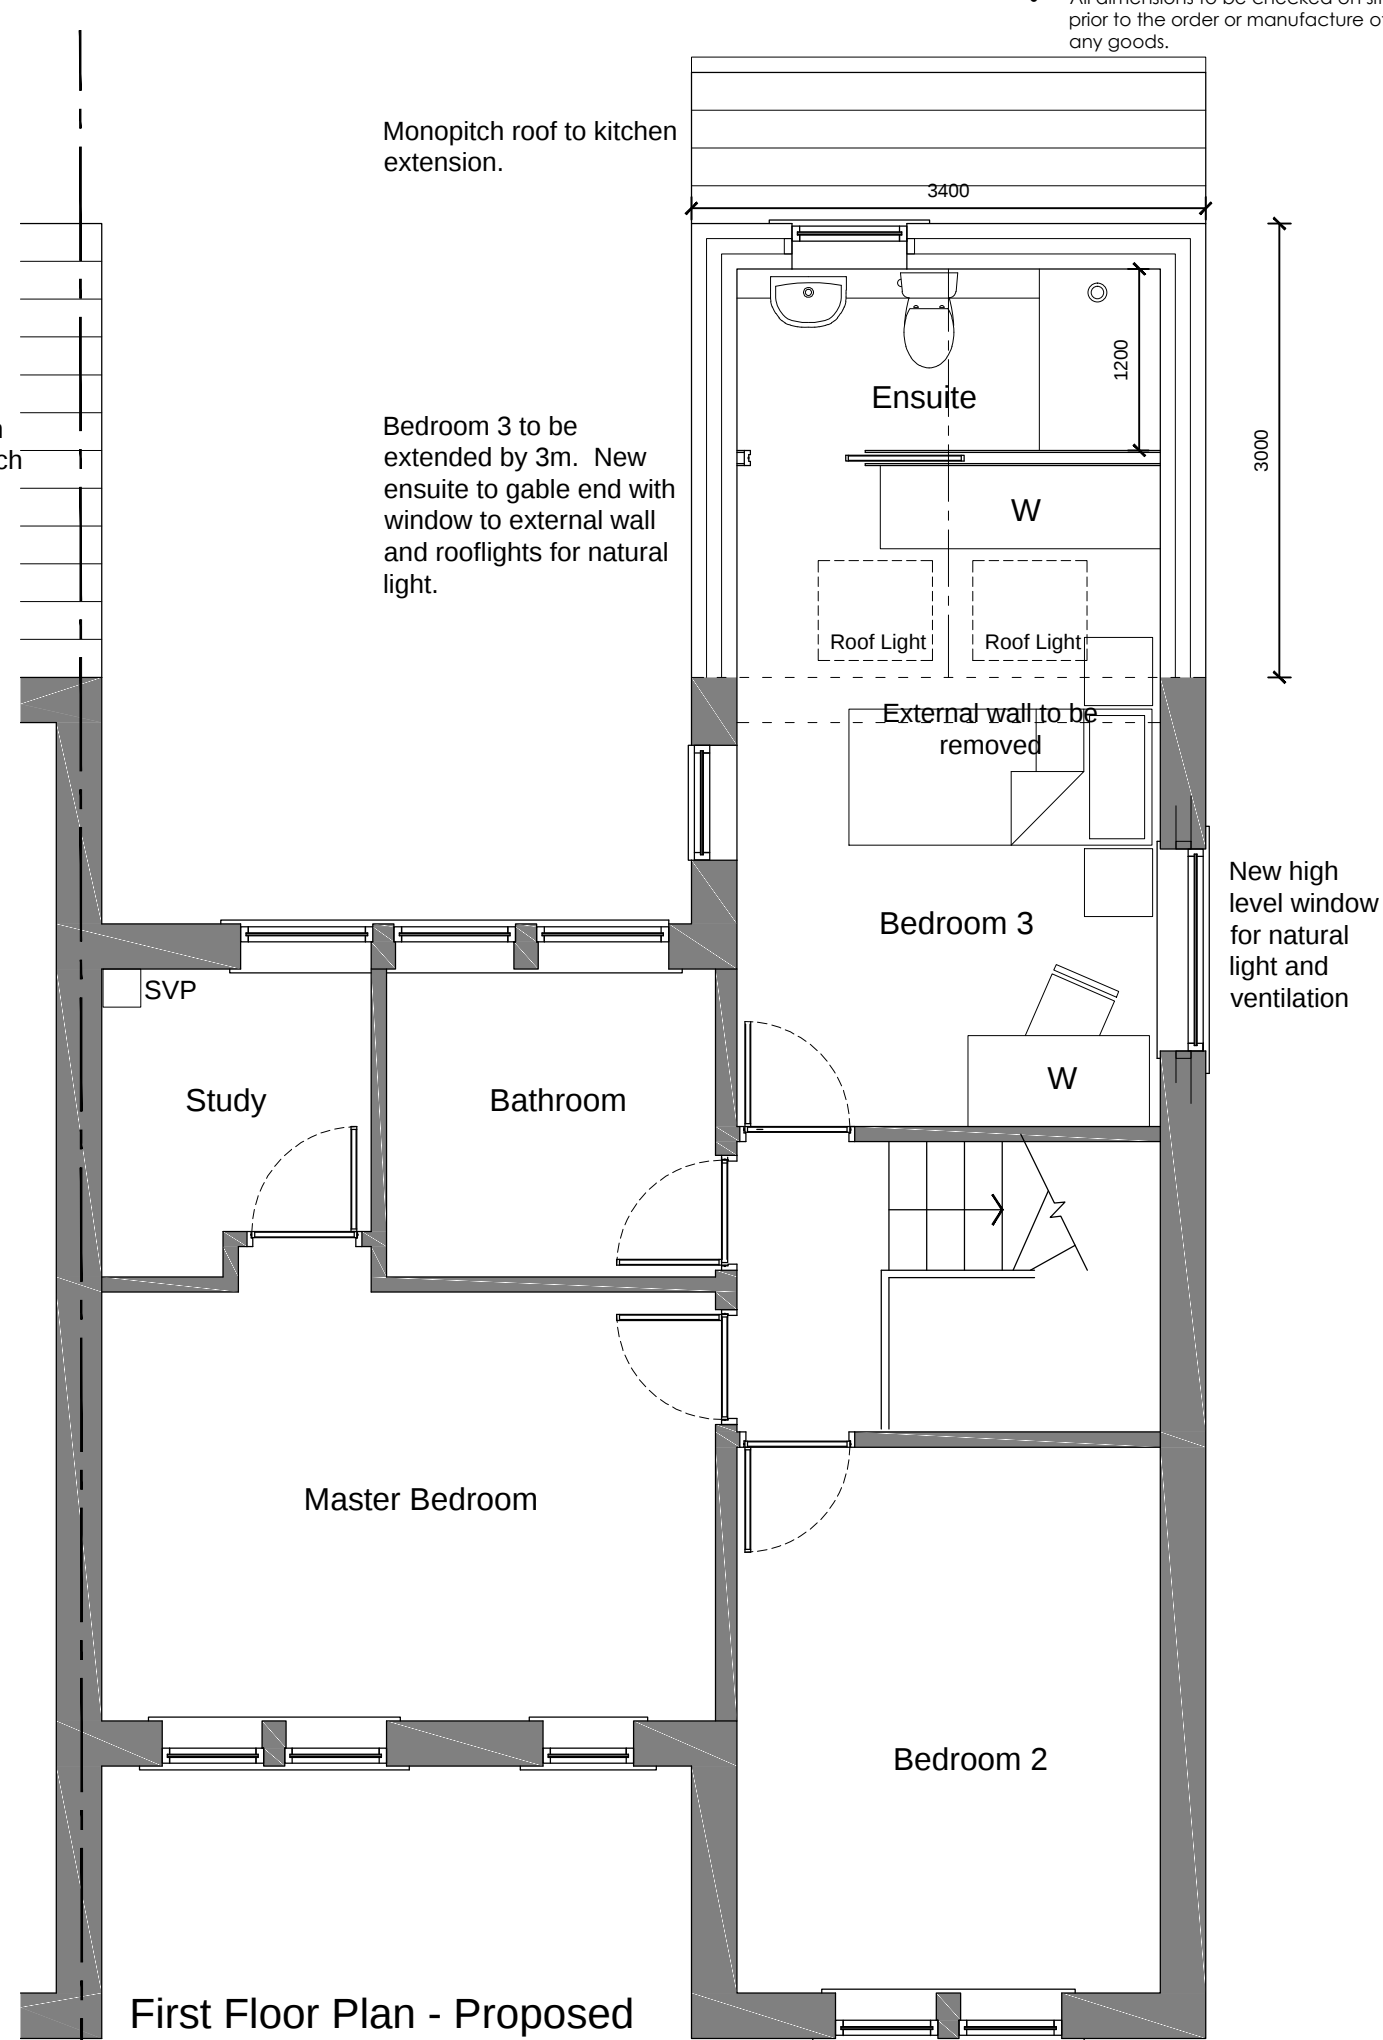


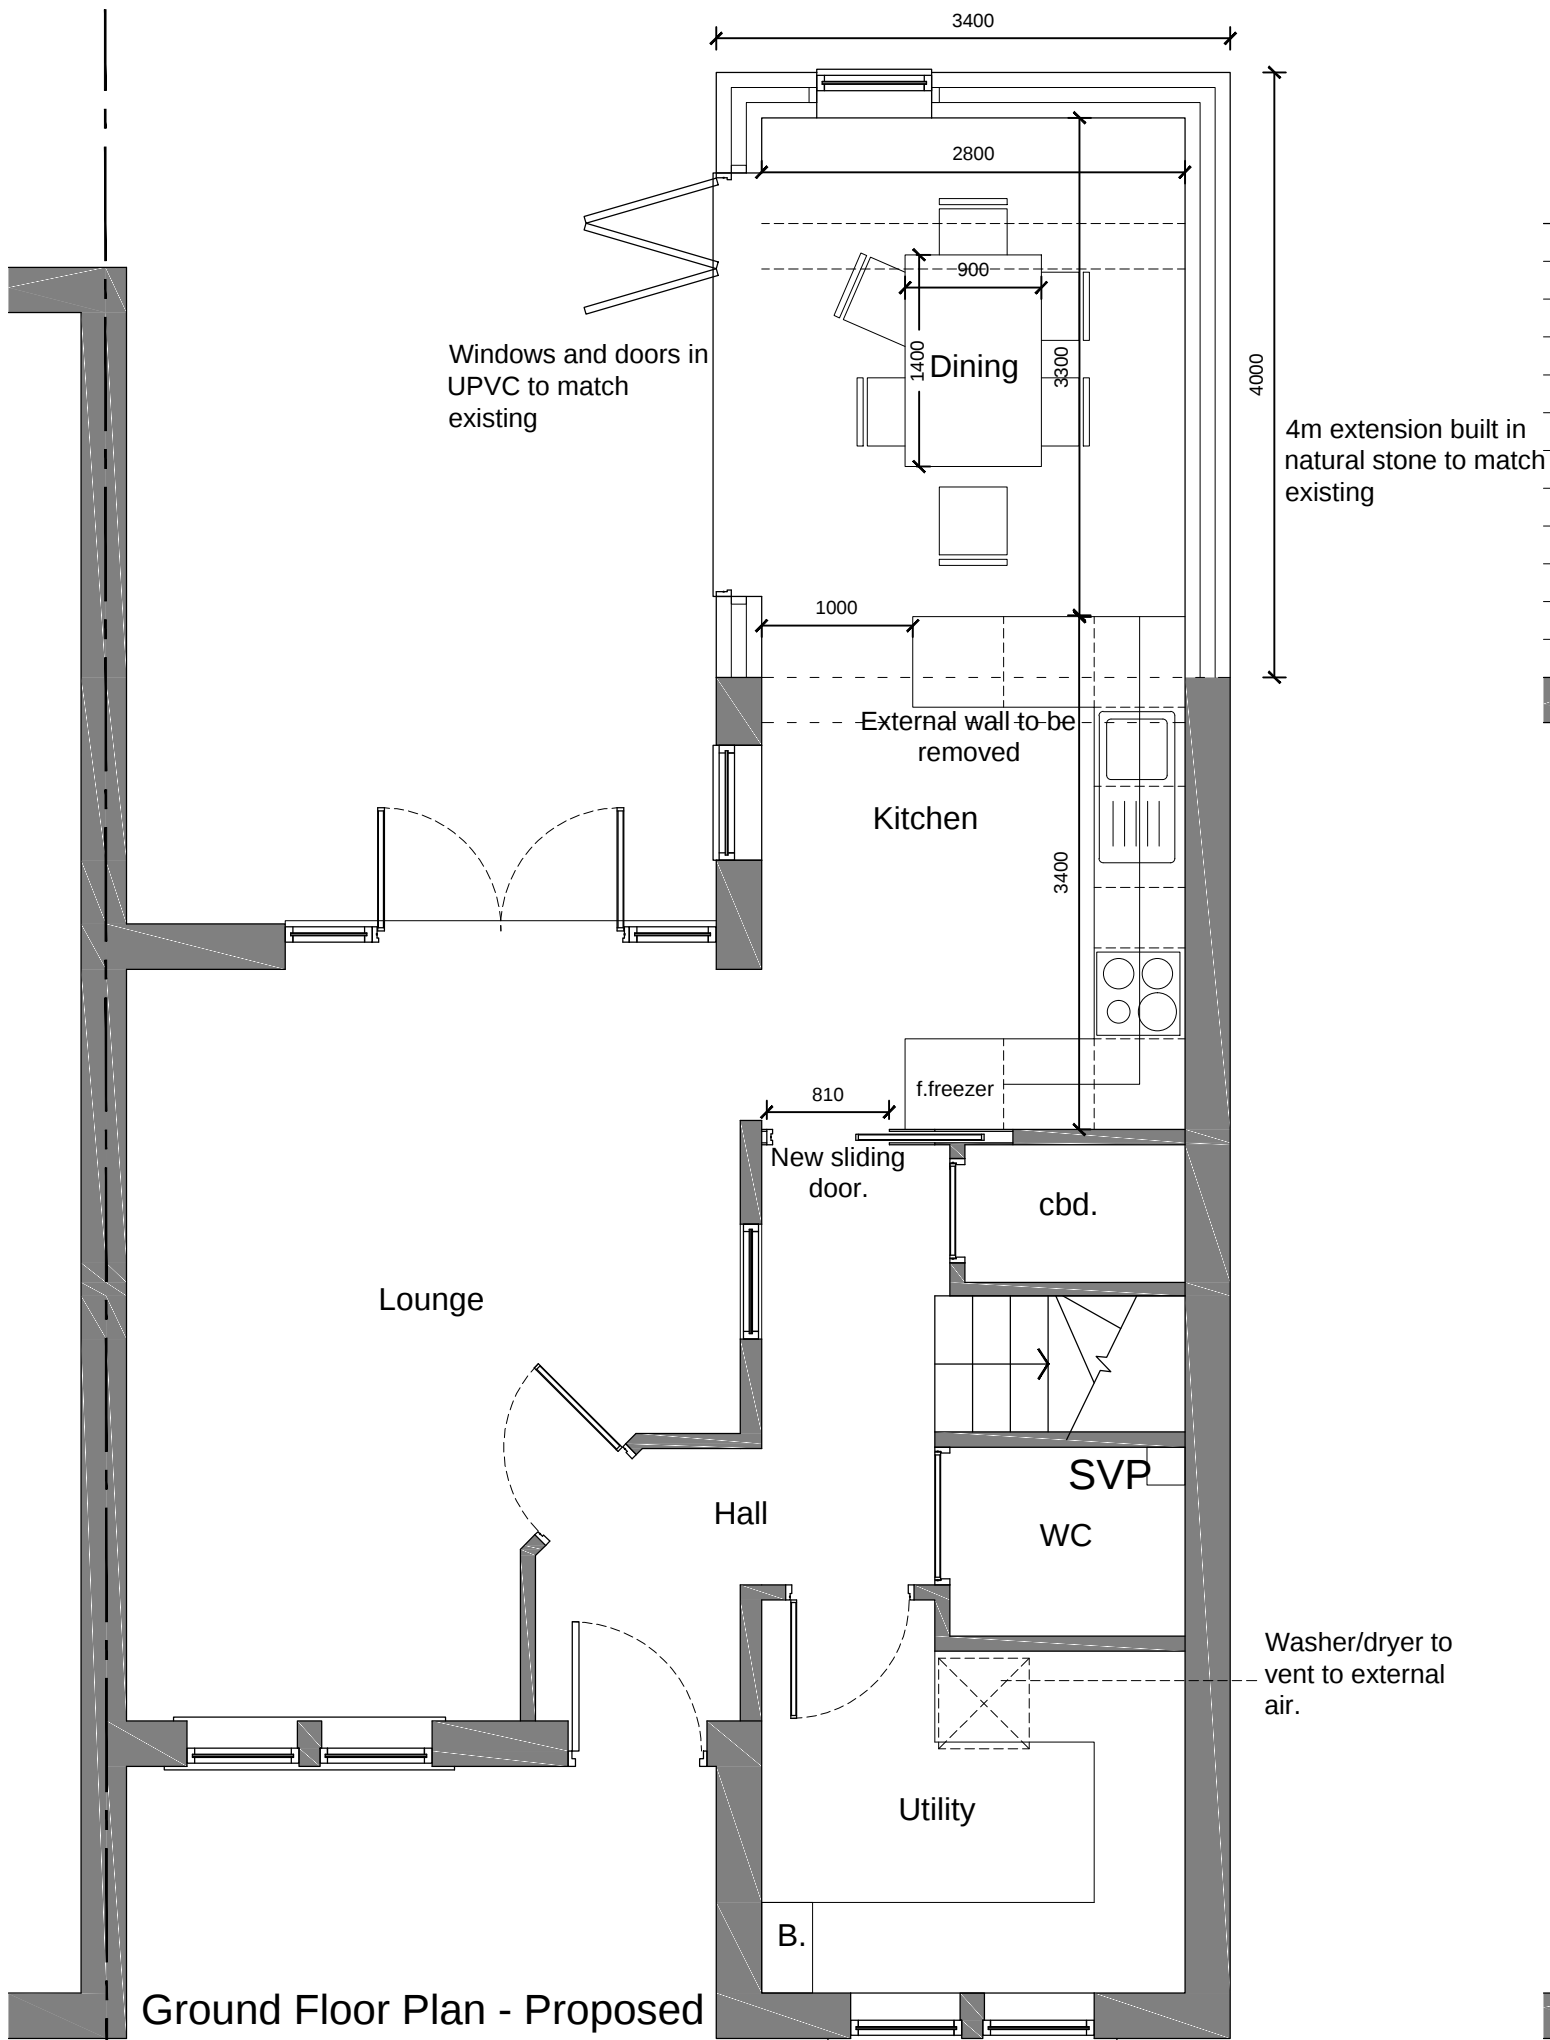

- NOTES
- Do not scale from this drawing.
 - This drawing is copyright.
 - All dimensions to be checked on site prior to the order or manufacture of any goods.