
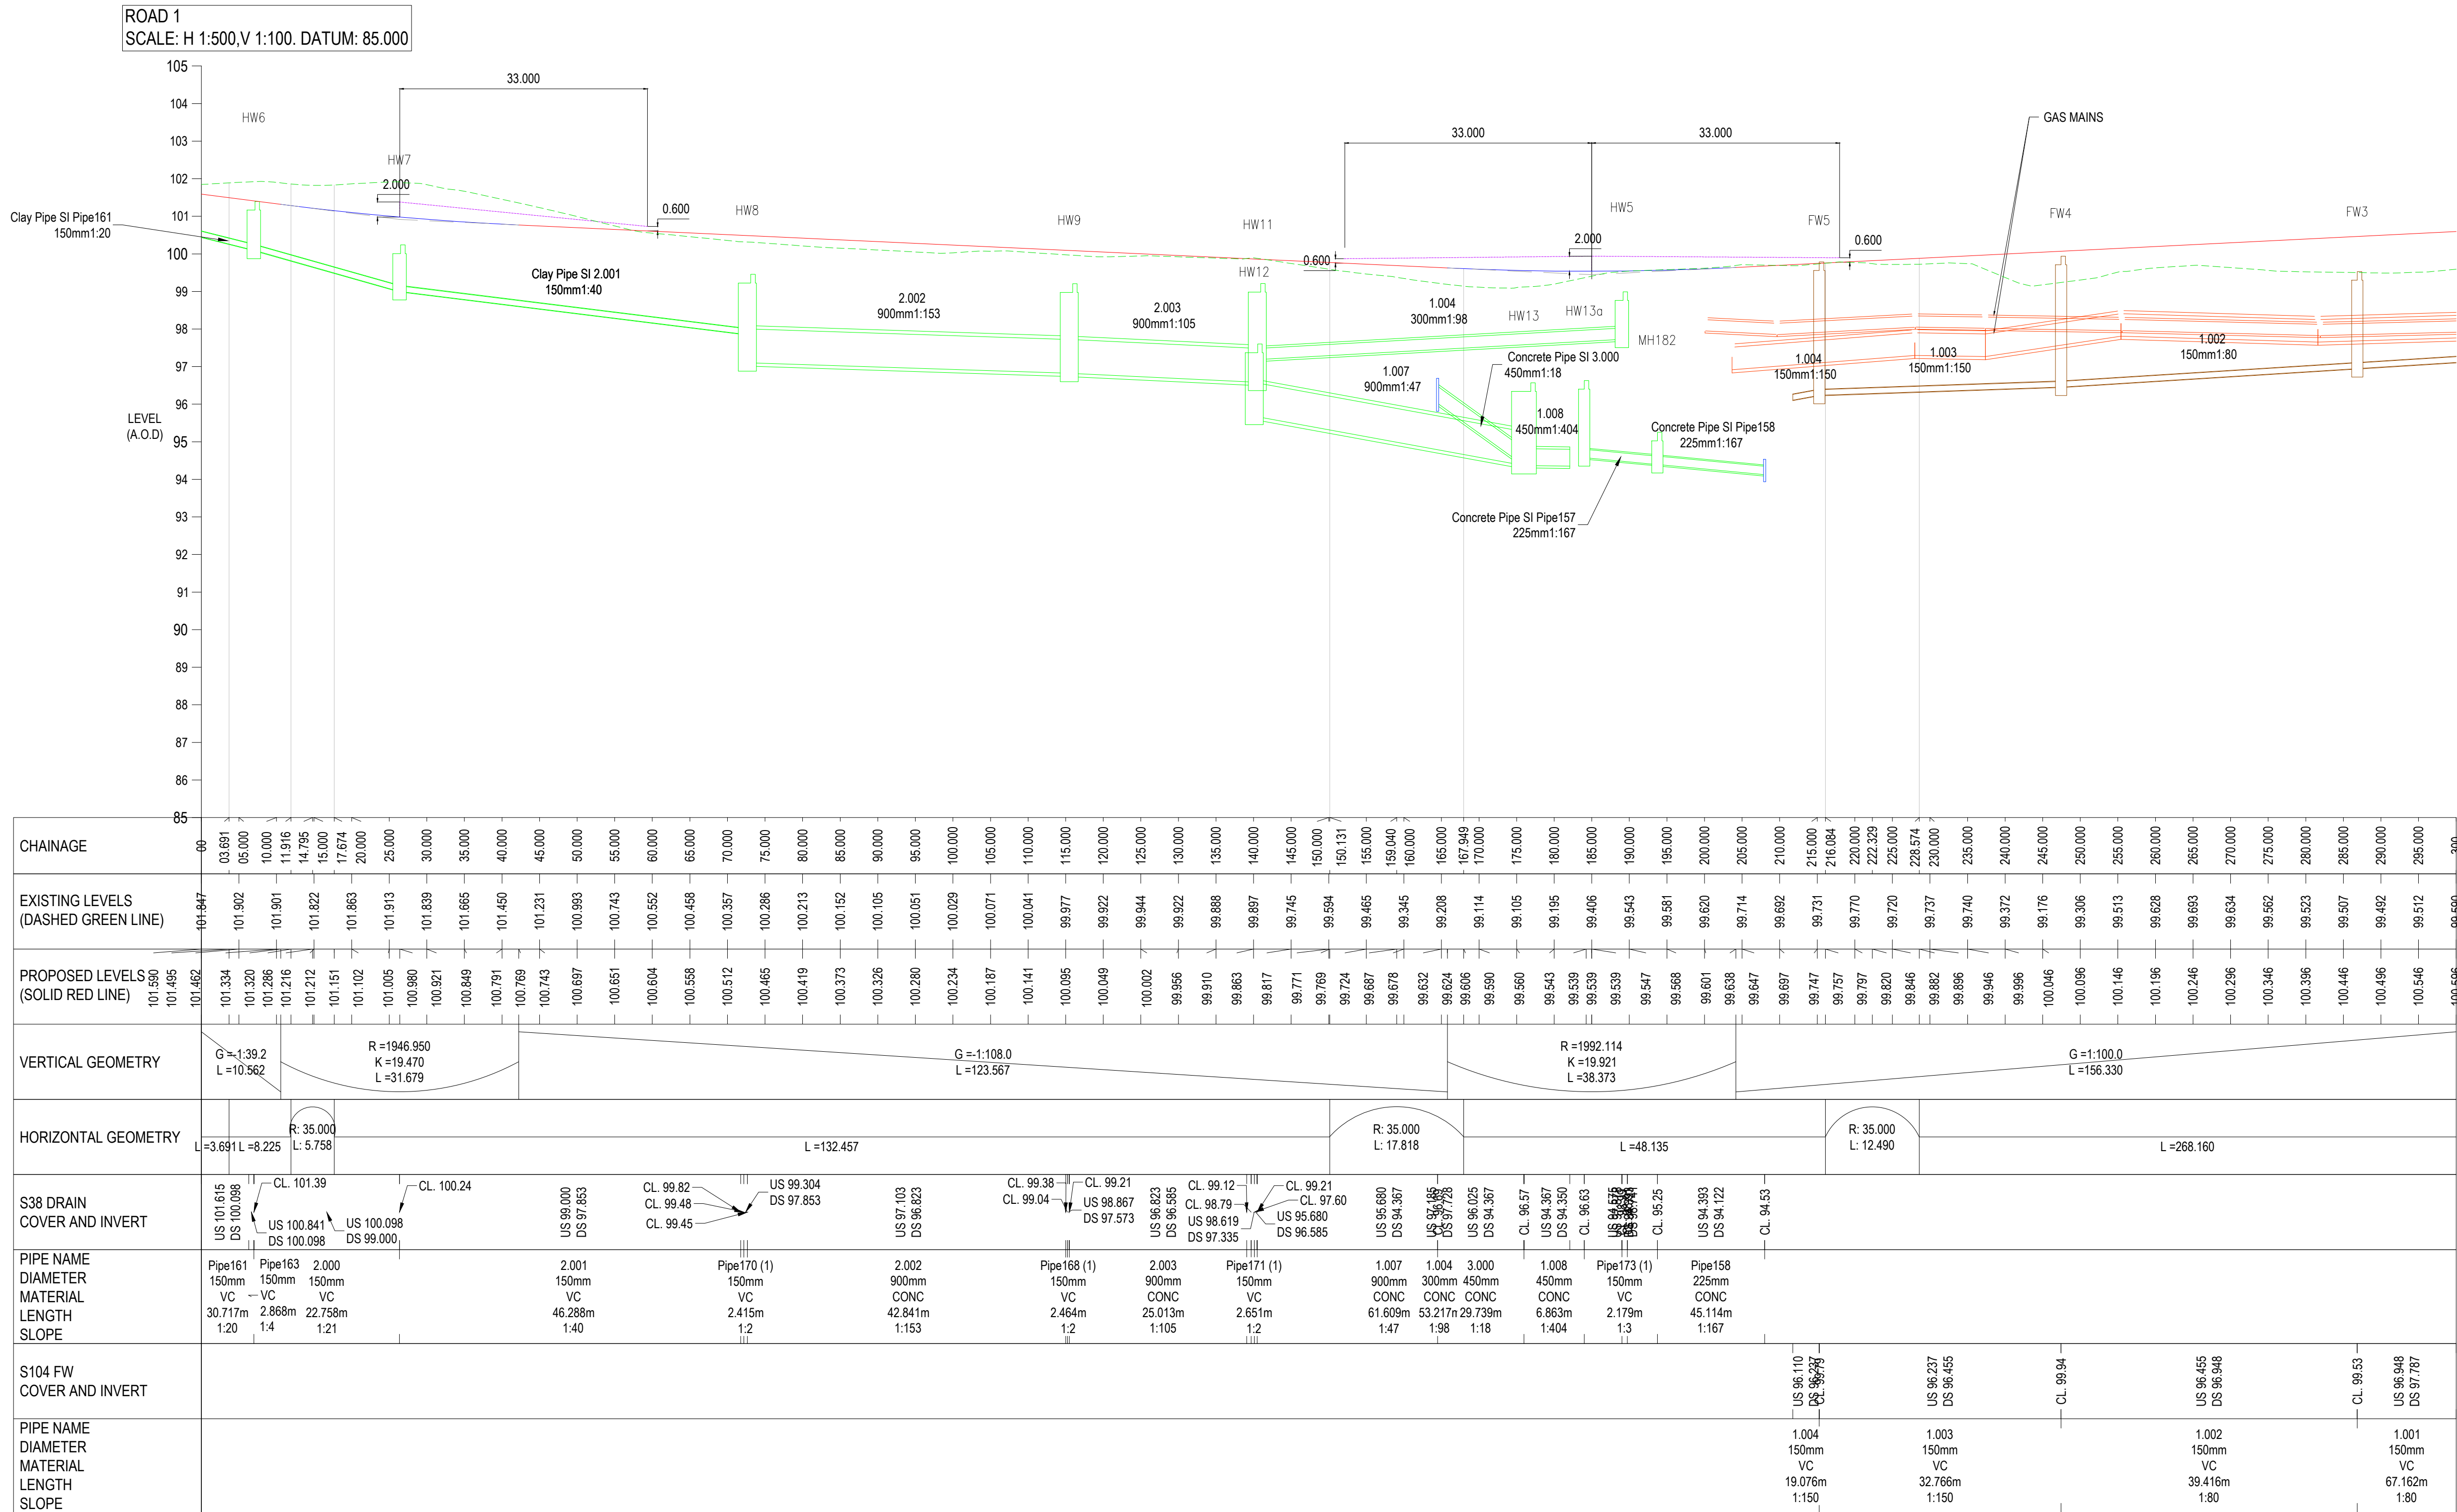


GENERAL NOTES:

1. THIS DRAWING IS TO BE READ IN CONJUNCTION WITH ALL RELEVANT ARCHITECTS AND ENGINEERS DRAWINGS AND SPECIFICATIONS.
2. DO NOT SCALE FROM THIS DRAWING. ANY OMISSIONS OR ERRORS ON DRAWINGS SHALL BE BROUGHT TO THE ENGINEERS ATTENTION IMMEDIATELY. ALL DIMENSIONS MUST BE CHECKED / VERIFIED ON SITE.
3. ALL DIMENSIONS ARE IN MILLIMETRES UNLESS NOTED OTHERWISE.
4. ALL LIGHTING COLUMNS, UTILITIES & COMMUNICATION LINES TO BE RELOCATED TO BACK OF PROPOSED FOOTWAY.
5. CARRIAGEWAY AND FOOTWAY WORKS SUBJECT TO TECHNICAL APPROVAL BY CBMDC HIGHWAYS AND APPROPRIATE LEGAL AGREEMENTS.
6. ANY PROPOSED PIPES WITH LESS THAN 1.2m OF COVER WILL NEED CLASS Z CONCRETE SURROUND.

KEY

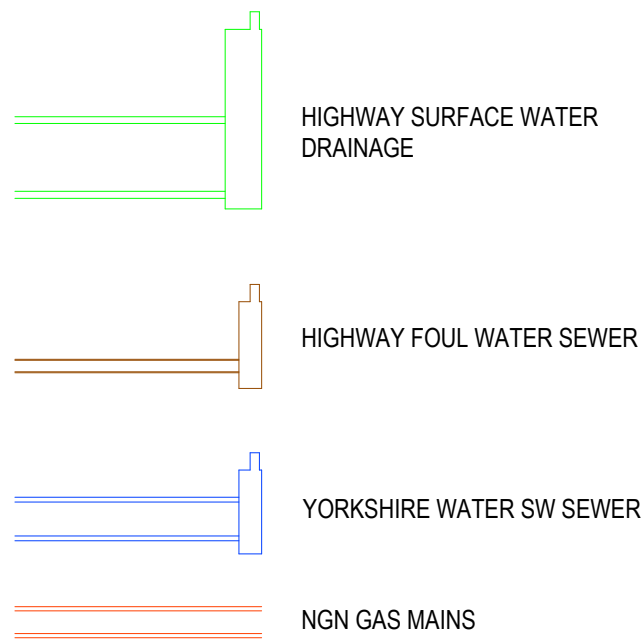

P10	AMENDED FOLLOWING ROAD REALIGNMENT	05/11/21	JC	ACS
P09	AMENDED TO KIRKLEES COUNCIL COMMENTS RECEIVED 12/07/2021	20/08/21	JC	OT
P08	REVISED TO KIRKLEES COMMENTS	11/06/21	OT	OT
P07	REVISED TO KIRKLEES COMMENTS	29/04/21	EF	OT
P06	REVISED TO KIRKLEES COMMENTS	20/01/21	OT	OT
P05	REVISED TO NEW ALIGNMENT, EXTENTS, AND YW ADOPTION EXTENTS	21/10/20	OT	NT
P04	REVISED TO NEW ROAD ALIGNMENT	17/04/20	OT	OT
P03	AMENDED INTERVAL TO 5m	16/03/20	OT	OT
P02	ADDED DRAINAGE INFORMATION	17/01/20	OT	OT
P01	FIRST ISSUE	17/10/19	OT	AMB
Rev:	Description:	Date:	By:	Chkd:



Rose Wharf Ground Floor, 78-80 East Street, Leeds, LS9 8EE
0113 274 8809
leeds@curtins.com
www.curtins.com

Civils & Structures • Transport Planning • Environmental • Infrastructure • Geotechnical • Conservation & Heritage • Principal Designer
Birmingham • Bristol • Cambridge • Cardiff • Dublin • Edinburgh • Glasgow • Kent • Leeds • Liverpool • London • Manchester • Nottingham

ISSUED FOR INFORMATION

Project: INTERCHANGE 26, NORTH BIERLEY

Orig Title: S38 LONGSECTIONS SHEET 1

Size:	Date:	Drawn By:	Designed By:	Checked By:
A1	17/10/19	OT	OT	AMB
Scale:	1:500H 1:100V			
Project No:	Originator:	Volume:	Level:	Type:
065646	- CUR	- ZZ	- ZZ	- DR
C	- C	- 95201	- P10	