


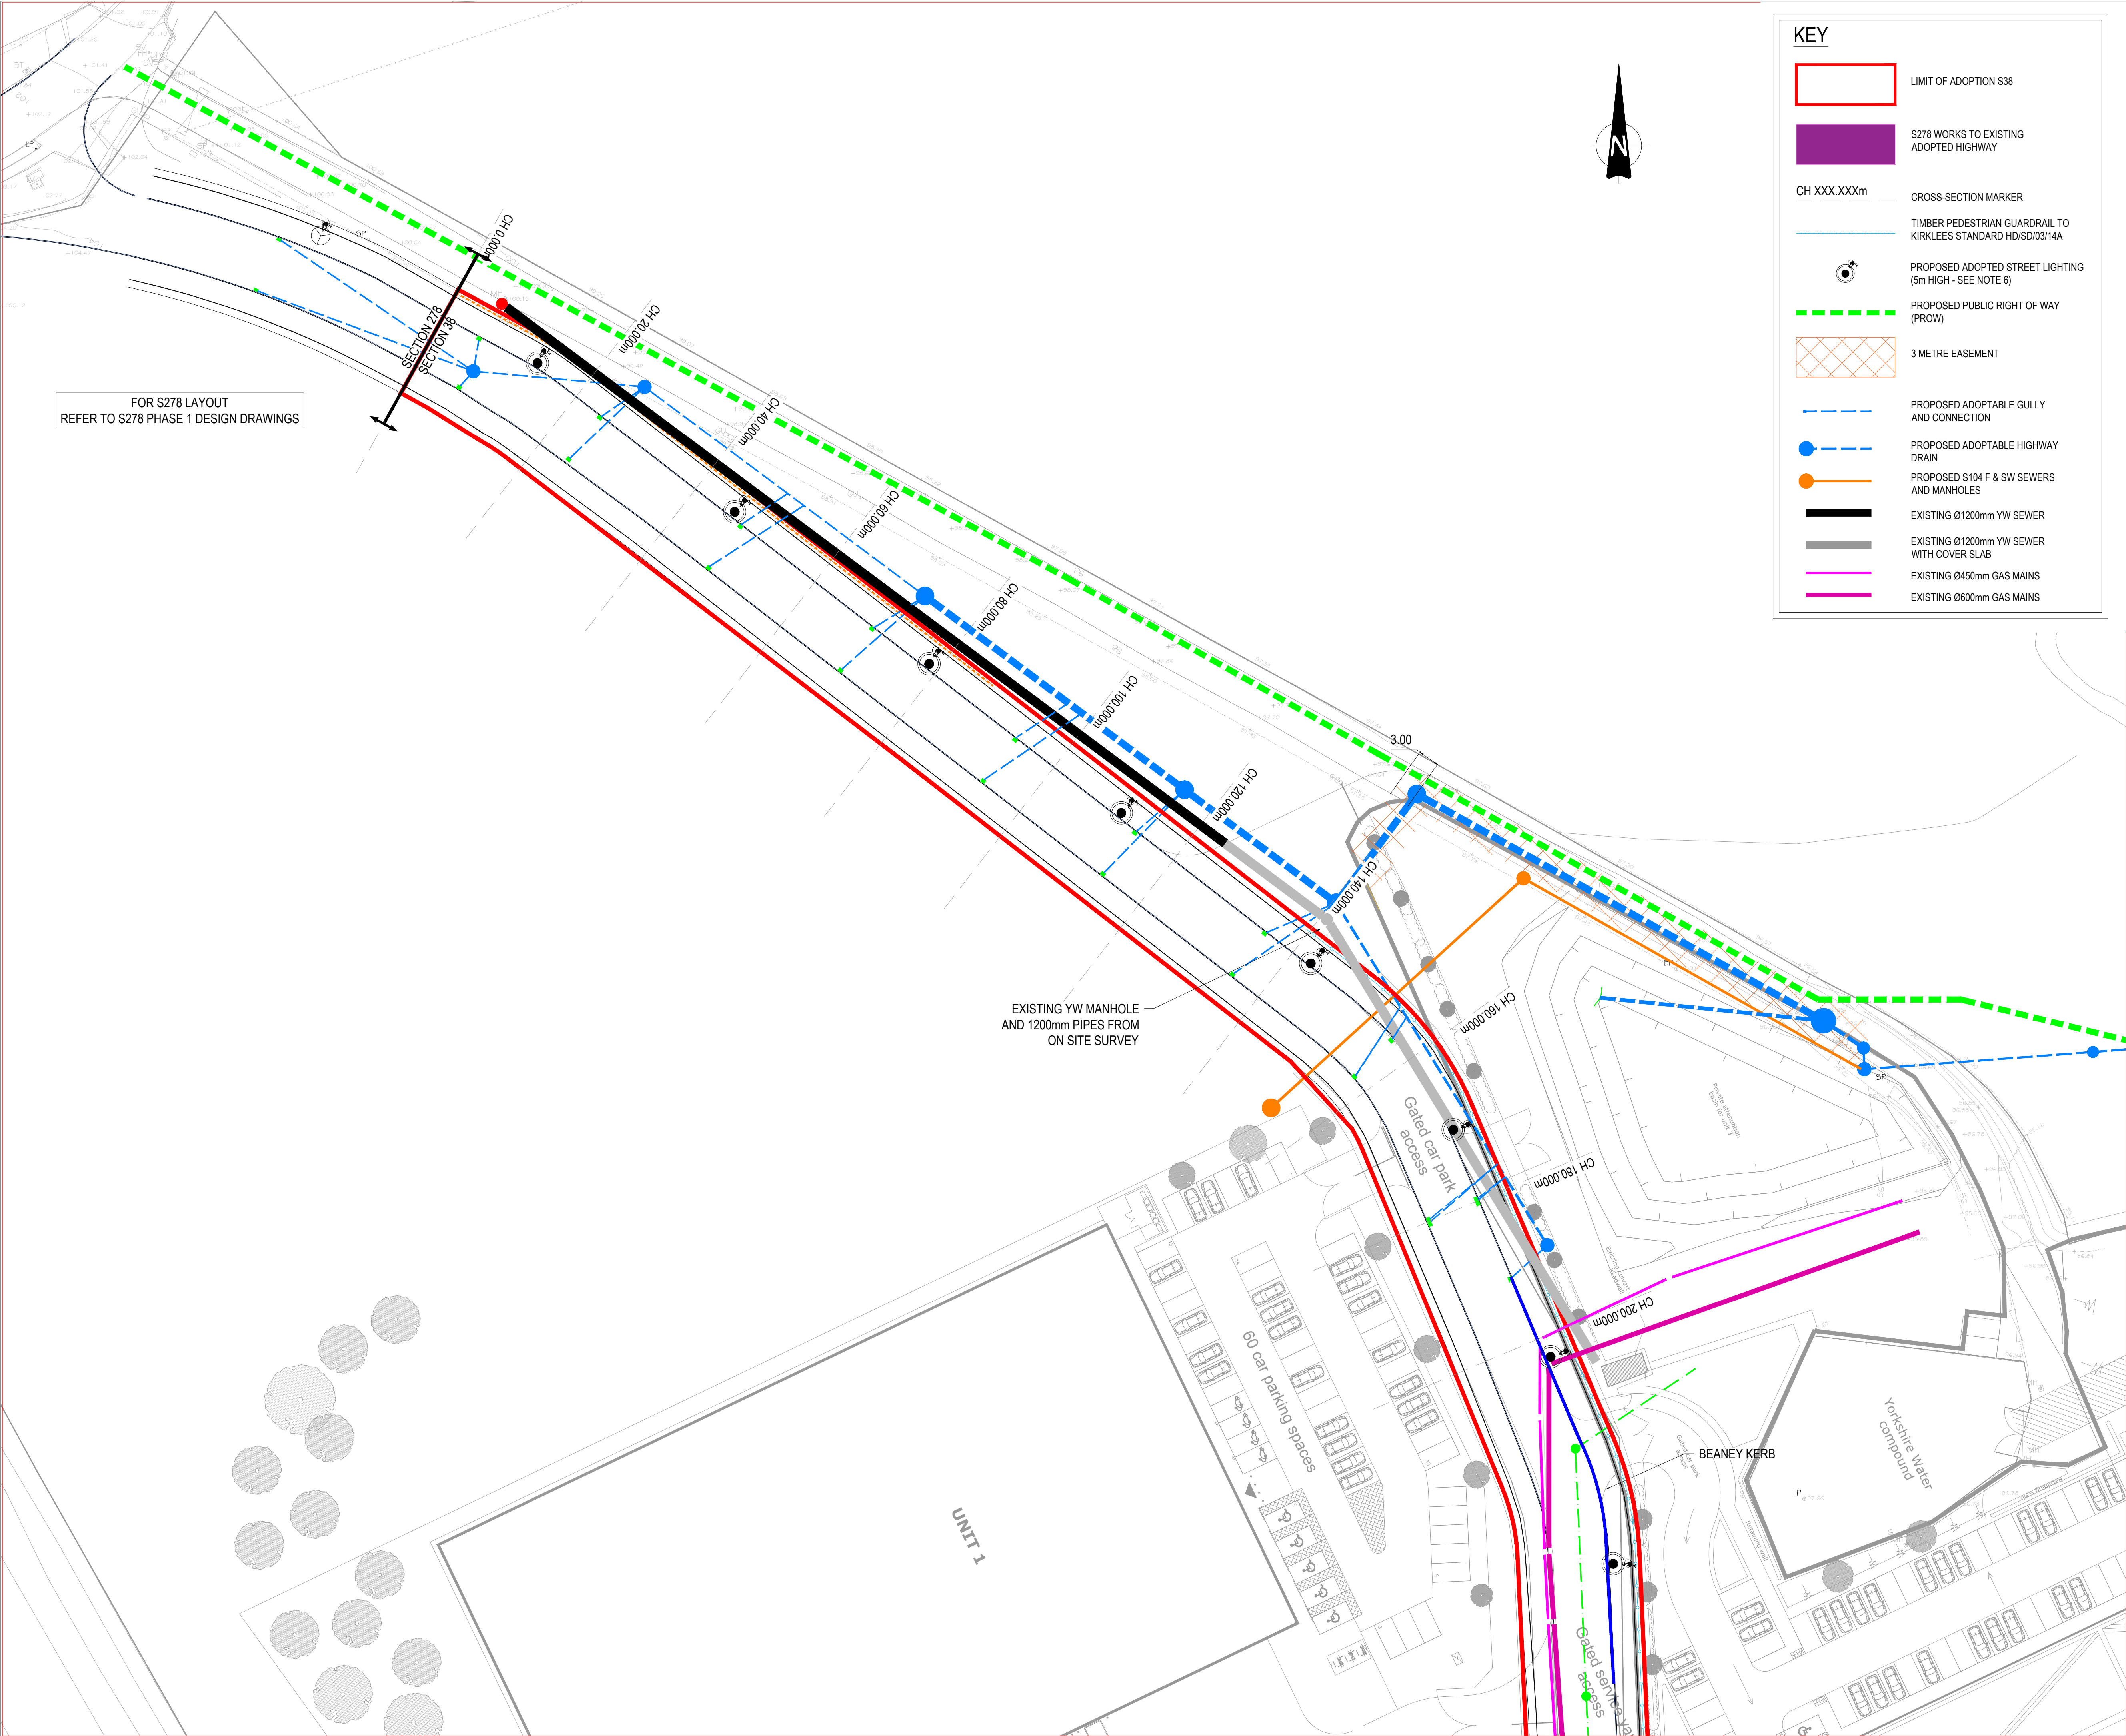

GENERAL NOTES:

1. THIS DRAWING IS TO BE READ IN CONJUNCTION WITH ALL RELEVANT ARCHITECTS AND ENGINEERS DRAWINGS AND SPECIFICATIONS.
2. DO NOT SCALE FROM THIS DRAWING. ANY OMISSIONS OR ERRORS ON DRAWINGS SHALL BE BROUGHT TO THE ENGINEERS ATTENTION IMMEDIATELY. ALL DIMENSIONS MUST BE CHECKED / VERIFIED ON SITE.
3. ALL DIMENSIONS ARE IN MILLIMETRES UNLESS NOTED OTHERWISE.
4. ALL LIGHTING COLUMNS, UTILITIES & COMMUNICATION LINES TO BE RELOCATED TO BACK OF PROPOSED FOOTWAY.
5. CARRIAGEWAY AND FOOTWAY WORKS SUBJECT TO TECHNICAL APPROVAL BY CBMDC HIGHWAYS AND APPROPRIATE LEGAL AGREEMENTS.
7. STREETLIGHT TYPES AND LOCATIONS TAKEN FROM KIRKLEES STREETLIGHTING DRAWING 6627 REV8

P04	UPDATED FOLLOWING INTERNAL S38 REVIEW	28/11/22	JC	JC
P03	BOLLARDS REMOVED; AMENDED STREETLIGHTING DESIGN AND LAND DRAINAGE ADDED	10/05/22	JC	ACS
P02	AMENDED FOLLOWING S38 REVIEW	02/03/22	JC	ACS
P01	FIRST ISSUE	11/11/21	JC	ACS
Rev:	Description:	Date:	By:	Chkd:



Rose Wharf Ground Floor, 78-80 East Street, Leeds, LS9 8EE
0113 274 8509
leeds@curtins.com
www.curtins.com

Civils & Structures • Transport Planning • Environmental • Infrastructure • Geotechnical • Conservation & Heritage • Principal Designer
Birmingham • Bristol • Cambridge • Cardiff • Douglas • Dublin • Edinburgh • Glasgow • Kentish • Leeds • Liverpool • London • Manchester • Nottingham

Status: **ISSUED FOR INFORMATION**

Project: **INTERCHANGE 26, NORTH BIERLEY**

Orig Title: **S38 YORKSHIRE WATER SEWER CROSS-SECTION MARKER PLAN**

Size:	Date:	Drawn By:	Designed By:	Checked By:
A1	11/11/21	JC	JC	ACS

Scale: 1:400

Project No:	Originator:	Volume:	Level:	Type:	Role:	Category / Number:	Rev:
065646	CUR	ZZ	ZZ	DR	C	95321	P04