


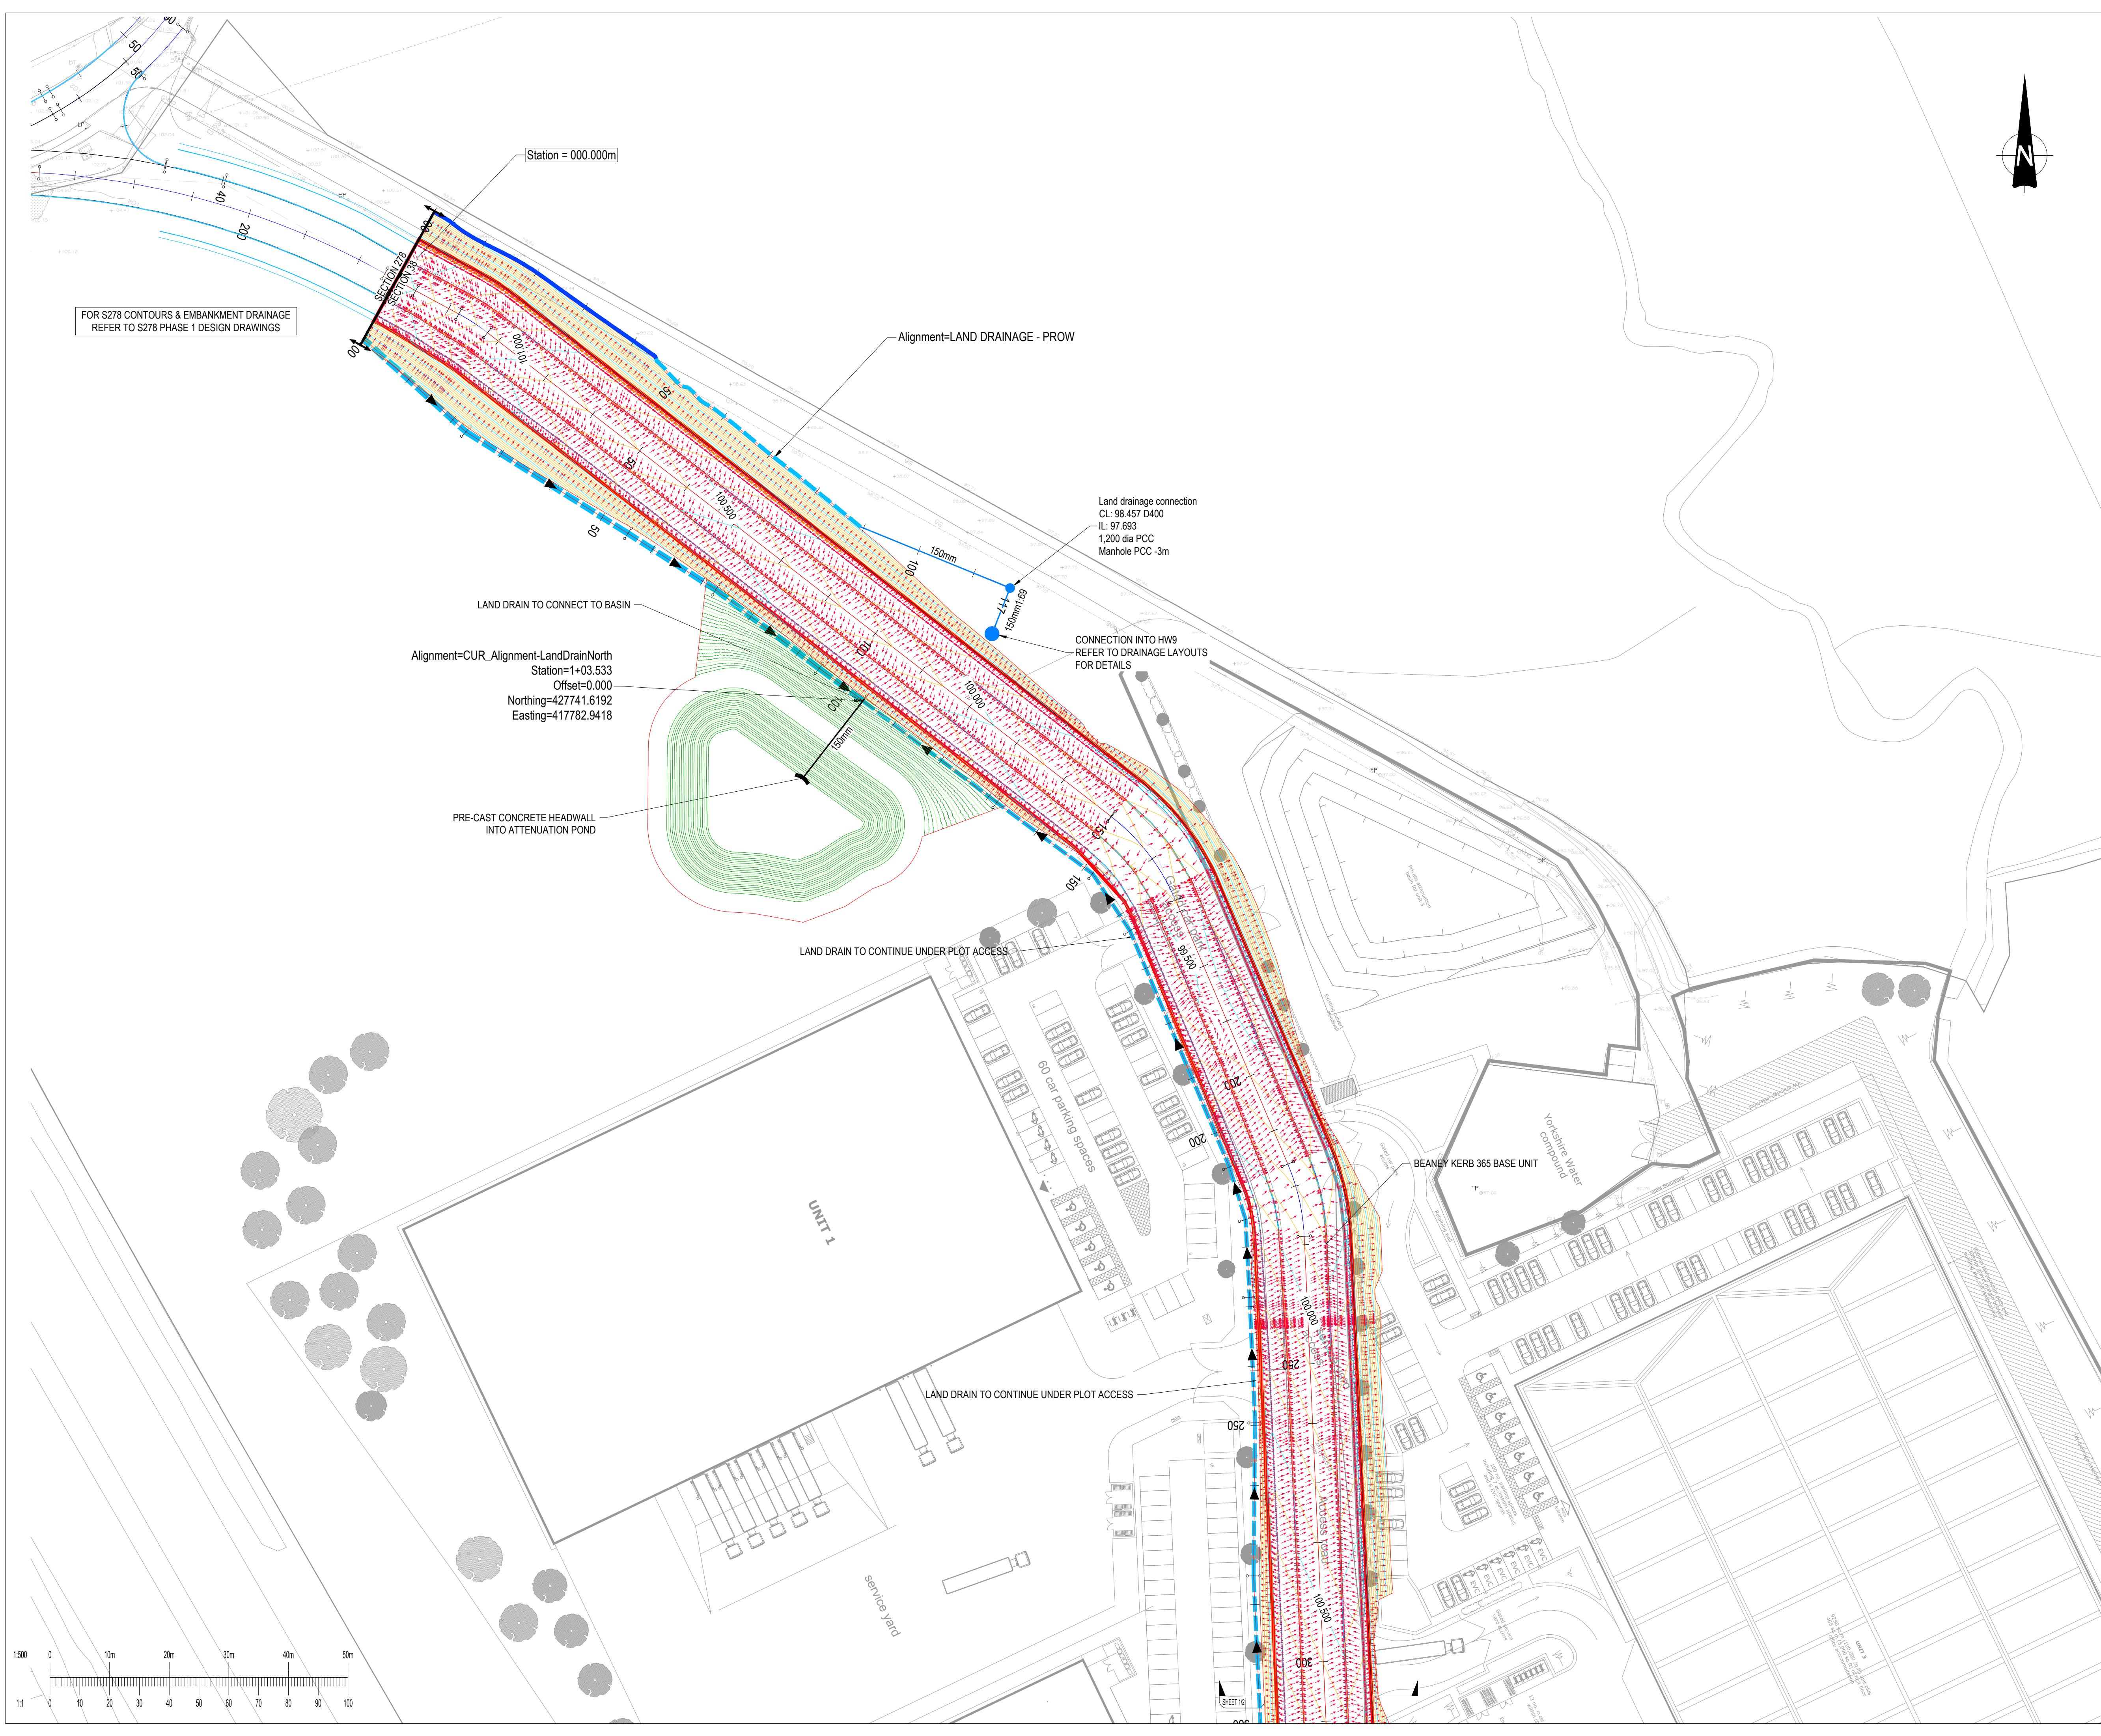

GENERAL NOTES:

- THIS DRAWING IS TO BE READ IN CONJUNCTION WITH ALL RELEVANT ARCHITECTS AND ENGINEERS DRAWINGS AND SPECIFICATIONS.
- DO NOT SCALE FROM THIS DRAWING. ANY OMISSIONS OR ERRORS ON DRAWINGS SHALL BE BROUGHT TO THE ENGINEERS ATTENTION IMMEDIATELY. ALL DIMENSIONS MUST BE CHECKED / VERIFIED ON SITE.
- ALL DIMENSIONS ARE IN MILLIMETRES UNLESS NOTED OTHERWISE.
- ALL LIGHTING COLUMNS, UTILITIES & COMMUNICATION LINES TO BE RELOCATED TO BACK OF PROPOSED FOOTWAY.
- CARRIAGEWAY AND FOOTWAY WORKS SUBJECT TO TECHNICAL APPROVAL BY CBMDC HIGHWAYS AND APPROPRIATE LEGAL AGREEMENTS.

- KEY:
- MAJOR CONTOUR (0.5m)
 - MINOR CONTOUR (0.1m)
 - SLOPE ARROW
 - PROPOSED LAND DRAIN FOR CONSTRUCTION
DETAIL L004-CUR-ZZ-ZZ-DR-C-90501-PROW Layout
 - PROPOSED PERMEABLE PAVED LAND DRAIN
FOR CONSTRUCTION DETAIL
L004-CUR-ZZ-ZZ-DR-C-90501-PROW Layout
 - ADOPTABLE HIGHWAY SEWER (S38
AGREEMENT) *SEE NOTE 6
 - NON-PERFORATED PIPE ASSOCIATED WITH
LAND DRAINAGE

P09	UPDATED FOLLOWING INTERNAL S38 REVIEW	05/10/22	JC	JC
P08	ADDITIONAL LAND DRAINAGE ADDED	10/05/22	JC	ACS
P07	AMENDED FOLLOWING S38 REVIEW	02/03/22	JC	ACS
P06	1.5m EMBANKMENT HEIGHT IDENTIFIED	01/02/22	JC	ACS
P05	AMENDED TO SUIT NEW ROAD LOCATION	15/11/21	JC	ACS
P04	REVISED/ADDED LAND DRAIN CHAINAGE	20/08/21	OT	OT
P03	REVISED TO KIRKLEES COMMENTS	11/06/21	OT	OT
P02	REVISED TO KIRKLEES COMMENTS	29/04/21	EF	OT
P01	FIRST ISSUE	20/01/21	AJR	OT
Rev:	Description:	Date:	By:	Chkd:



Rose Wharf Ground Floor, 78-80 East Street, Leeds, LS9 8EE
0113 274 8509
leeds@curtins.com
www.curtins.com

Civils & Structures • Transport Planning • Environmental • Infrastructure • Geotechnical • Conservation & Heritage • Principal Designer
Birmingham • Bristol • Cambridge • Cardiff • Douglas • Dublin • Edinburgh • Glasgow • Harlow • Leeds • Liverpool • London • Manchester • Nottingham

ISSUED FOR INFORMATION

S2

Project:
**INTERCHANGE 26,
NORTH BIERLEY**

Orig Title:
**S38 ROAD CONTOUR PLAN
& EMBANKMENT DRAINAGE
SHEET 1**

Size:	Date:	Drawn By:	Designed By:	Checked By:
A1	20/01/21	AJR	OT	OT

Scale: 1:500

Project No:	Originator:	Volume:	Level:	Type:	Role:	Category / Number:	Rev:
065646	CUR	ZZ	ZZ	DR	C	95901	P09

