


## GENERAL NOTES:

1. THIS DRAWING IS TO BE READ IN CONJUNCTION WITH ALL RELEVANT ARCHITECTS AND ENGINEERS DRAWINGS AND SPECIFICATIONS.
2. DO NOT SCALE FROM THIS DRAWING. ANY OMISSIONS OR ERRORS ON DRAWINGS SHALL BE BROUGHT TO THE ENGINEERS ATTENTION IMMEDIATELY. ALL DIMENSIONS MUST BE CHECKED / VERIFIED ON SITE.
3. ALL DIMENSIONS ARE IN MILLIMETRES UNLESS NOTED OTHERWISE.
4. ALL LIGHTING COLUMNS, UTILITIES & COMMUNICATION LINES TO BE RELOCATED TO BACK OF PROPOSED FOOTWAY.
5. CARRIAGEWAY AND FOOTWAY WORKS SUBJECT TO TECHNICAL APPROVAL BY CBMCD HIGHWAYS AND APPROPRIATE LEGAL AGREEMENTS.

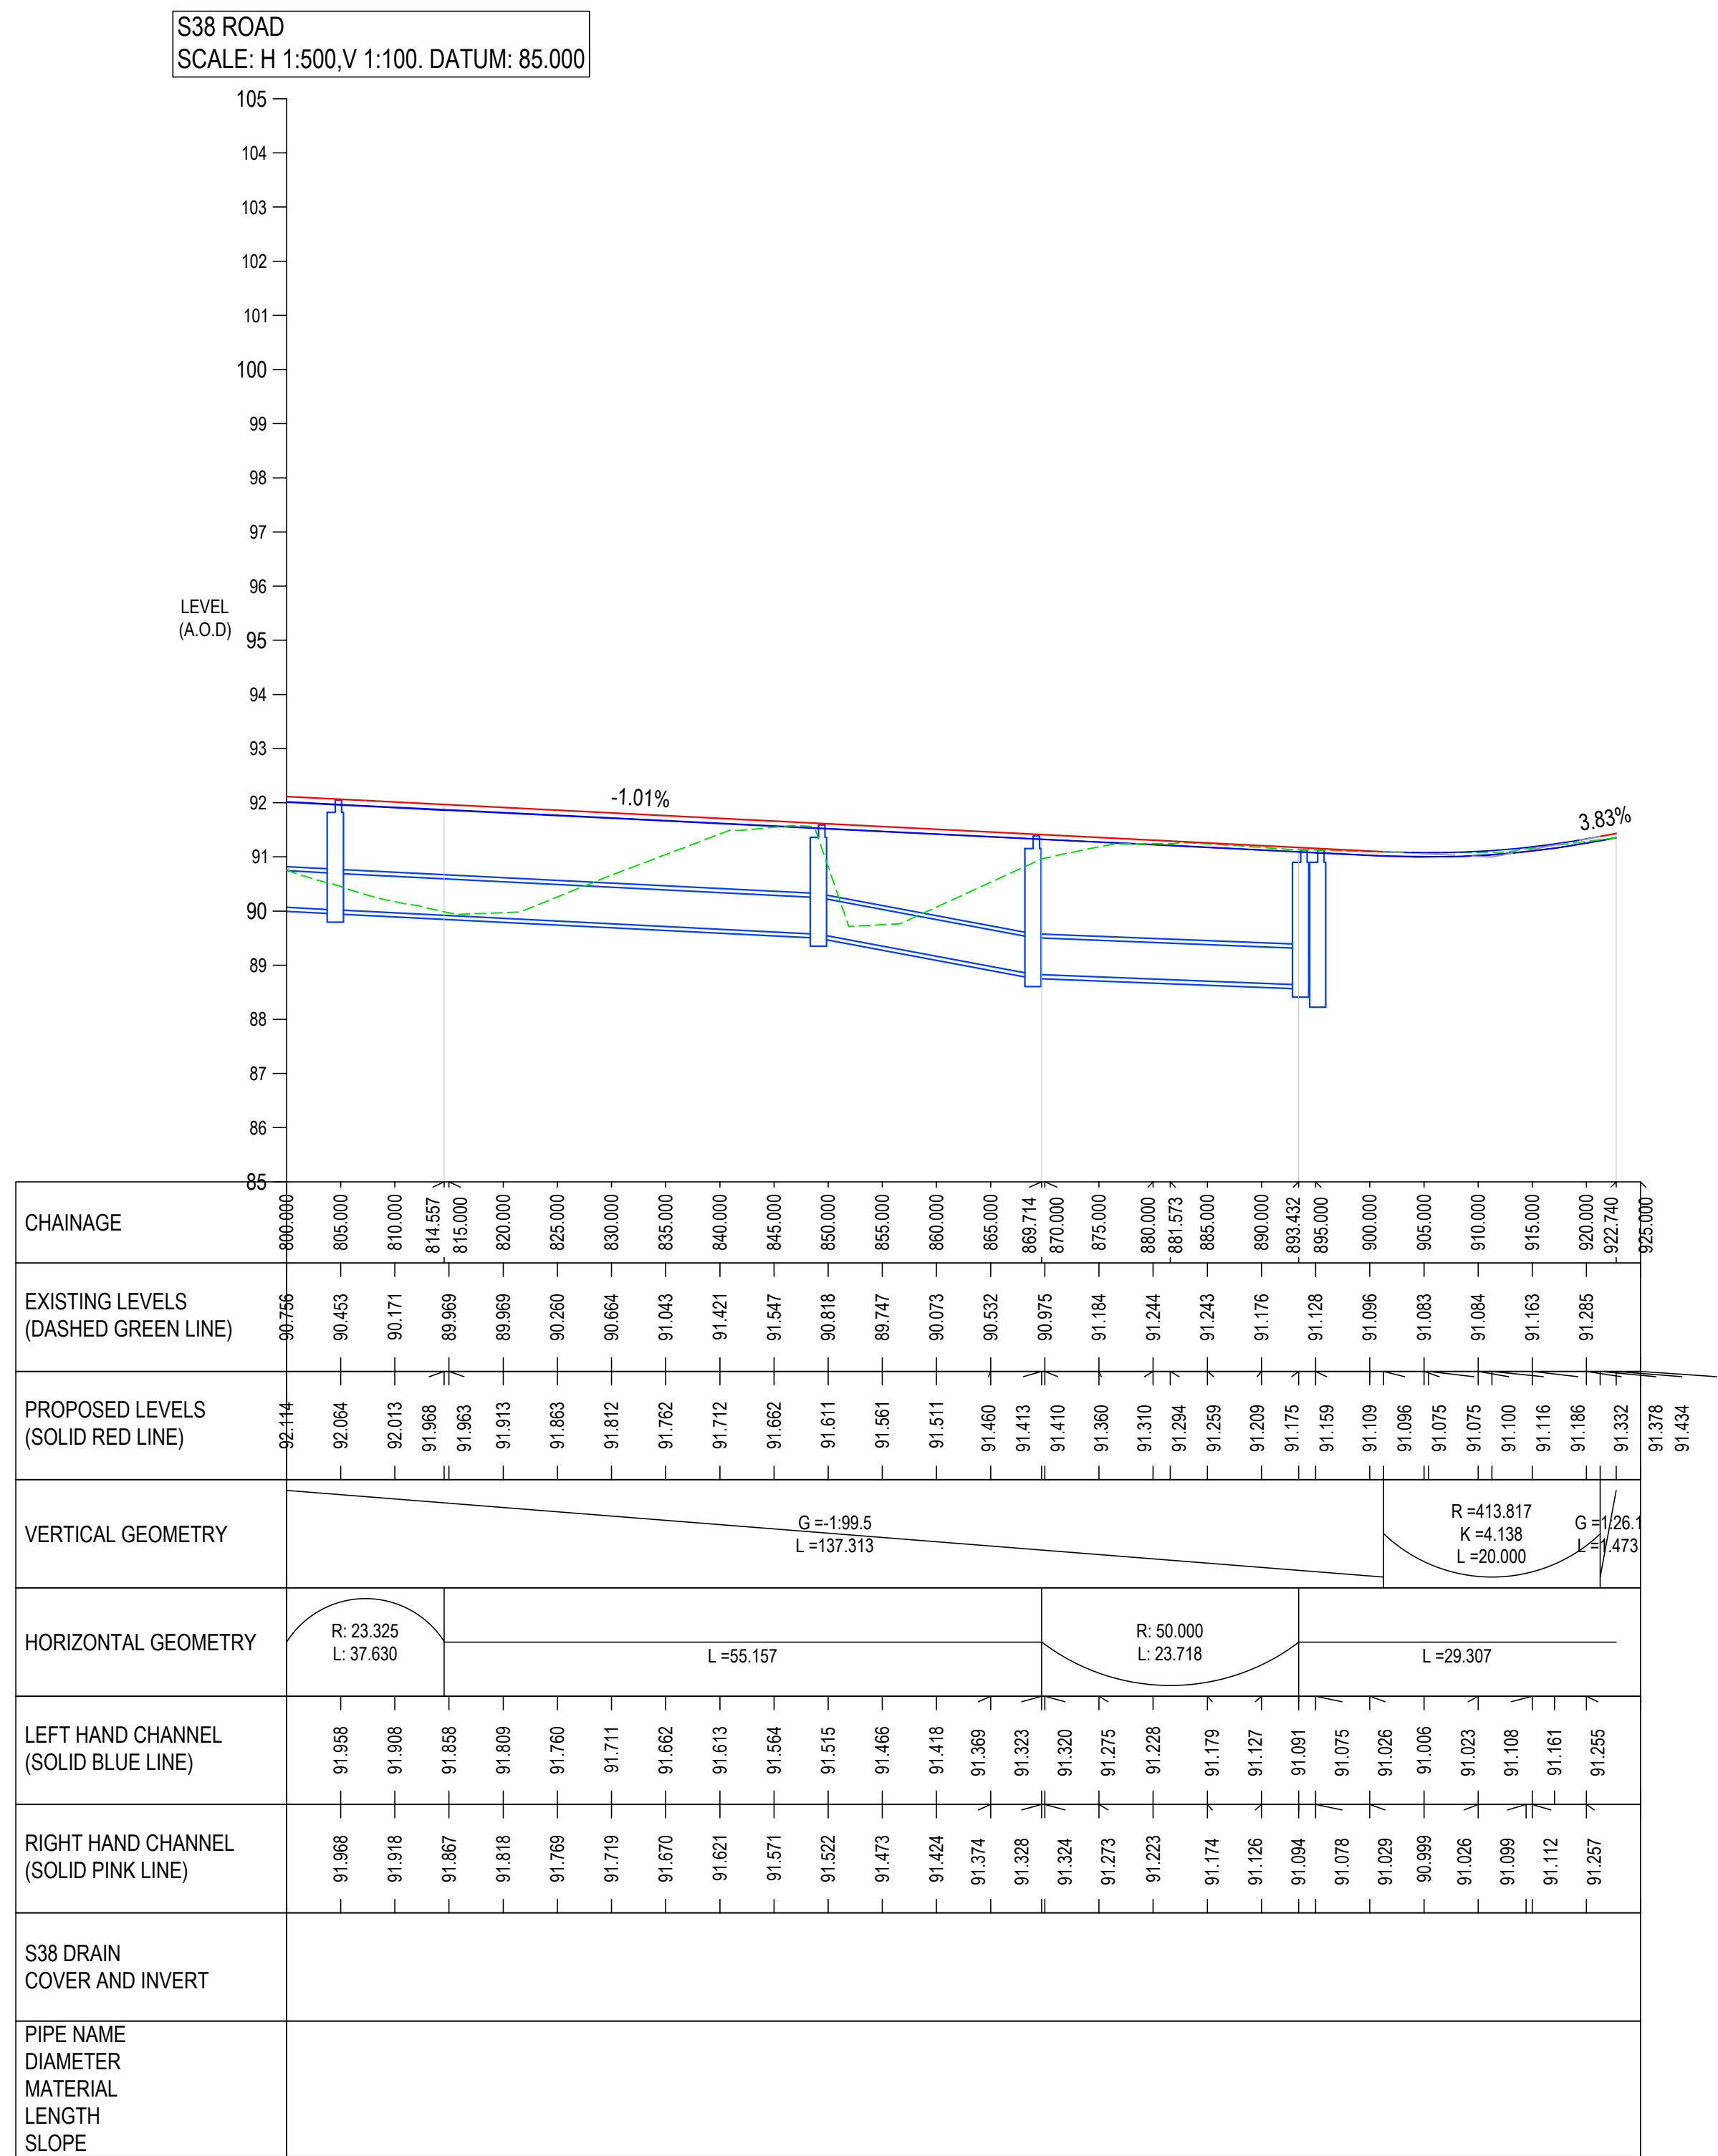

|      |                                                            |          |     |       |
|------|------------------------------------------------------------|----------|-----|-------|
| P05  | REVISED TO NEW ALIGNMENT, EXTENTS, AND YW ADOPTION EXTENTS | 21/10/20 | OT  | NT    |
| P04  | REVISED TO NEW ROAD ALIGNMENT                              | 17/04/20 | OT  | OT    |
| P03  | AMENDED INTERVAL TO 5m                                     | 16/03/20 | OT  | OT    |
| P02  | ADDED DRAINAGE INFORMATION                                 | 17/01/20 | OT  | OT    |
| P01  | FIRST ISSUE                                                | 17/10/19 | OT  | AMB   |
| Rev: | Description:                                               | Date:    | By: | Chkd: |

**Curtins**

Rose Wharf Ground Floor, 78-80 East Street, Leeds, LS9 8EE  
0113 274 8559  
[leeds@curtins.com](mailto:leeds@curtins.com)  
[www.curtins.com](http://www.curtins.com)

Civil & Structural • Transport Planning • Environmental • Infrastructure • Geotechnical • Conservation & Heritage • Principal Designer  
Birmingham • Bristol • Cambridge • Cardiff • Douglas • Dublin • Edinburgh • Glasgow • Kander • Leeds • Liverpool • London • Manchester • Nottingham

Status: ISSUED FOR INFORMATION **S2**

Project: INTERCHANGE 26,  
NORTH BIERLEY

Drq Title: S38 LONGSECTIONS  
SHEET 4

|             |               |           |              |             |       |                    |      |
|-------------|---------------|-----------|--------------|-------------|-------|--------------------|------|
| Size:       | Date:         | Drawn By: | Designed By: | Checked By: |       |                    |      |
| A1          | 17/10/19      | OT        | OT           | AMB         |       |                    |      |
| Scale:      | 1:500H 1:100V |           |              |             |       |                    |      |
| Project No: | Originator:   | Volume:   | Level:       | Type:       | Role: | Category / Number: | Rev: |

065646 - CUR - ZZ - ZZ - DR - C - 95204 - P05