



GENERAL NOTES:

1. THIS DRAWING IS TO BE READ IN CONJUNCTION WITH ALL RELEVANT ARCHITECTS AND ENGINEERS DRAWINGS AND SPECIFICATIONS.
2. DO NOT SCALE FROM THIS DRAWING. ANY OMISSIONS OR ERRORS ON DRAWINGS SHALL BE BROUGHT TO THE ENGINEERS ATTENTION IMMEDIATELY. ALL DIMENSIONS MUST BE CHECKED / VERIFIED ON SITE.
3. ALL DIMENSIONS ARE IN METRES UNLESS NOTED OTHERWISE.
4. ALL LIGHTING COLUMNS, UTILITIES & COMMUNICATION LINES TO BE RELOCATED TO BACK OF PROPOSED FOOTWAY.
5. CARRIAGEWAY AND FOOTWAY WORKS SUBJECT TO TECHNICAL APPROVAL BY CBMDC HIGHWAYS AND APPROPRIATE LEGAL AGREEMENTS.


SL-1

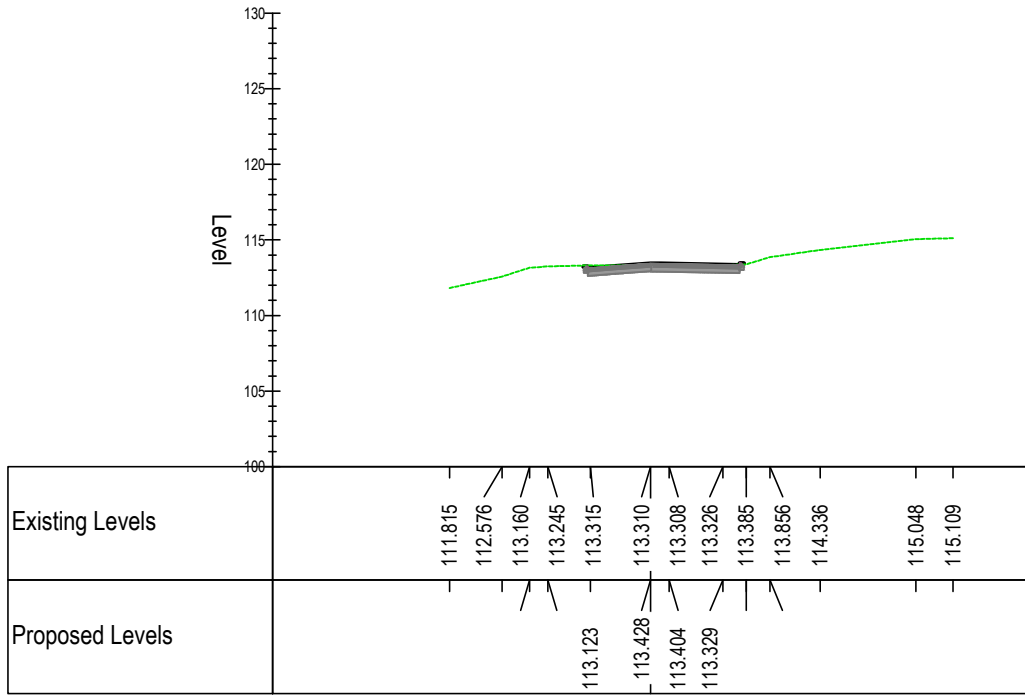


SL-2

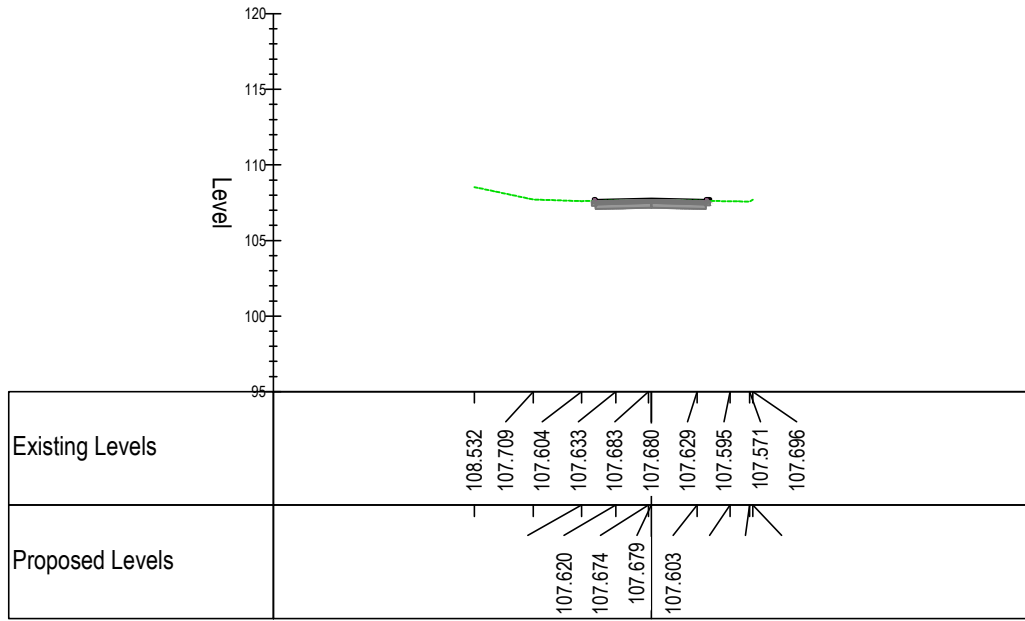


SL-3

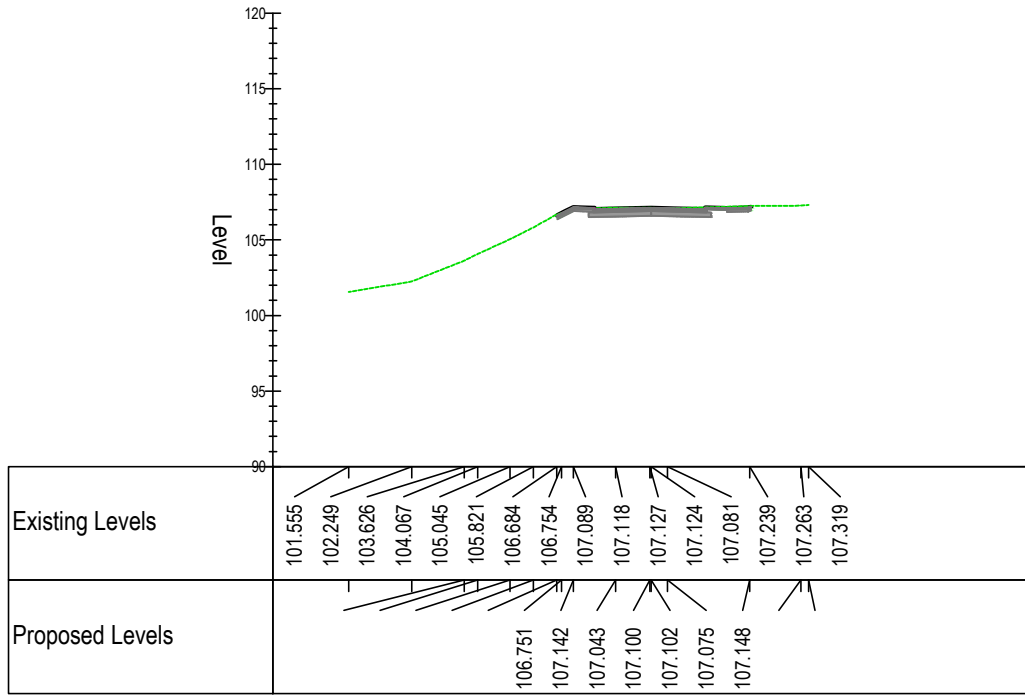


SL-4

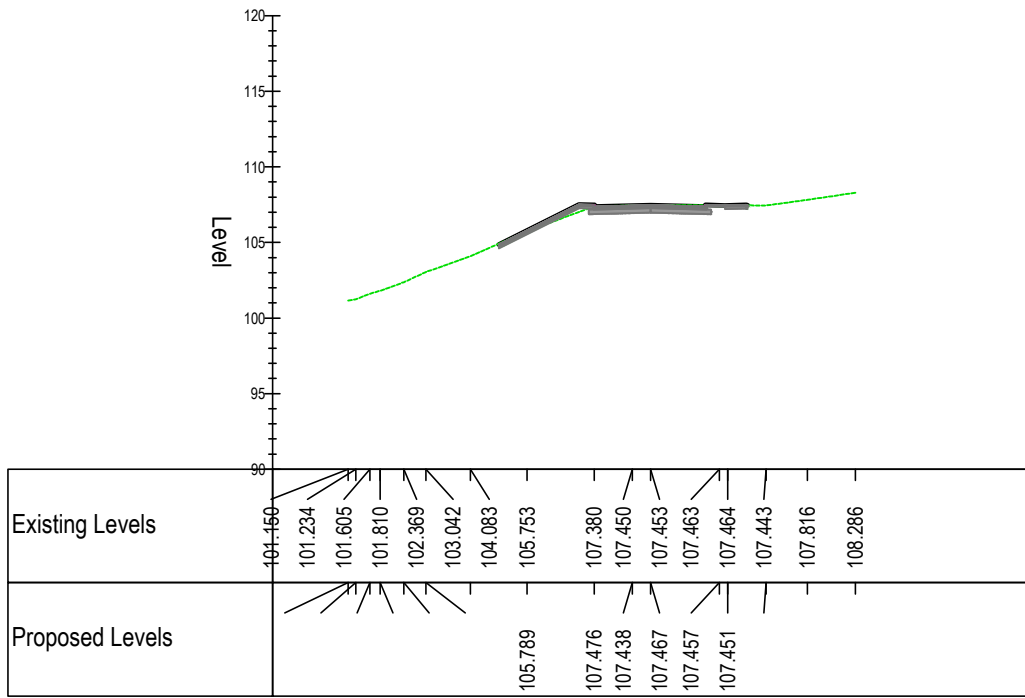


SL-5

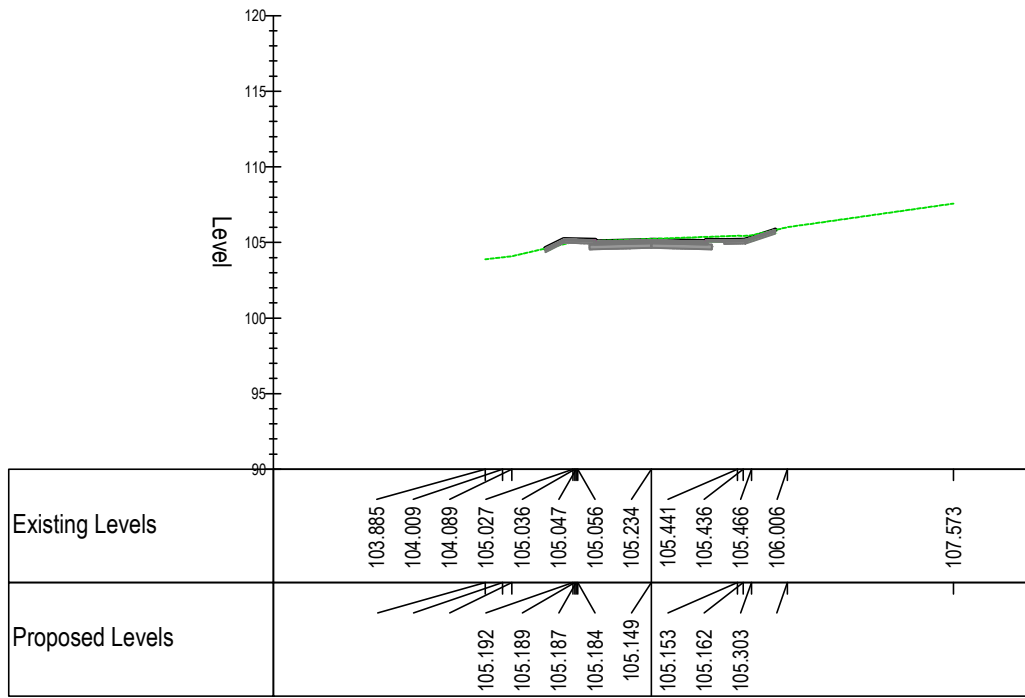

SL-6

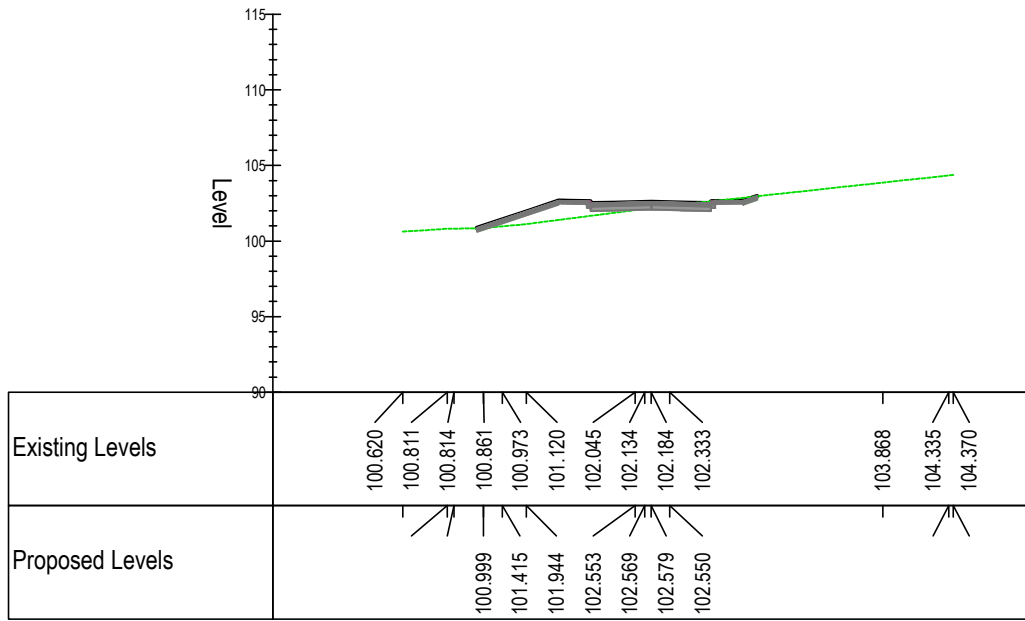

SL-7

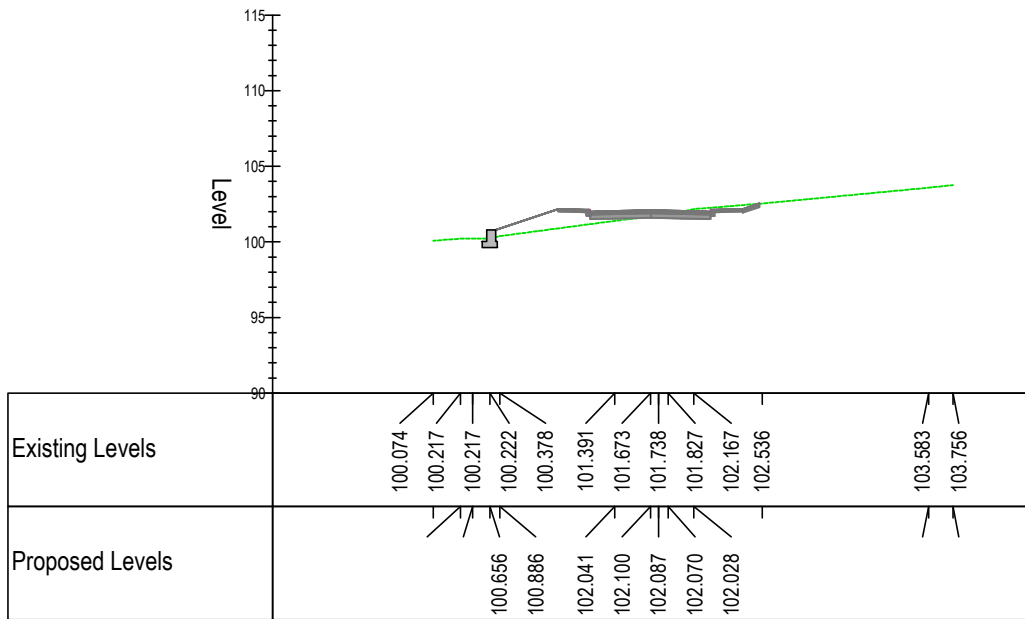

P01	FIRST ISSUE	23/10/20	OT	NT			
Rev:	Description:	Date:	By:	Chkd:			
 Rose Wharf Ground Floor, 78-80 East Street, Leeds, LS9 8EE 0113 274 8559 leeds@curtins.com www.curtins.com Civils & Structures • Transport Planning • Environmental • Infrastructure • Geotechnical • Conservation & Heritage • Principal Designer Birmingham • Bristol • Cambridge • Cardiff • Douglas • Dublin • Edinburgh • Glasgow • Kentish • Leeds • Liverpool • London • Manchester • Nottingham							
Status:	ISSUED FOR INFORMATION		S2				
Project:	INTERCHANGE 26, NORTH BIERLEY						
Orig Title:	S278 WORKS SECTIONS						
Size:	Date:	Drawn By:	Designed By:	Checked By:			
A1	23/10/19	OT	OT	NT			
Scale:	1:500						
Project No:	Originator:	Volume:	Level:	Type:	Role:	Category / Number:	Rev:
065646	- CUR	- ZZ	- ZZ	- DR	- C	- 95131	- P01