


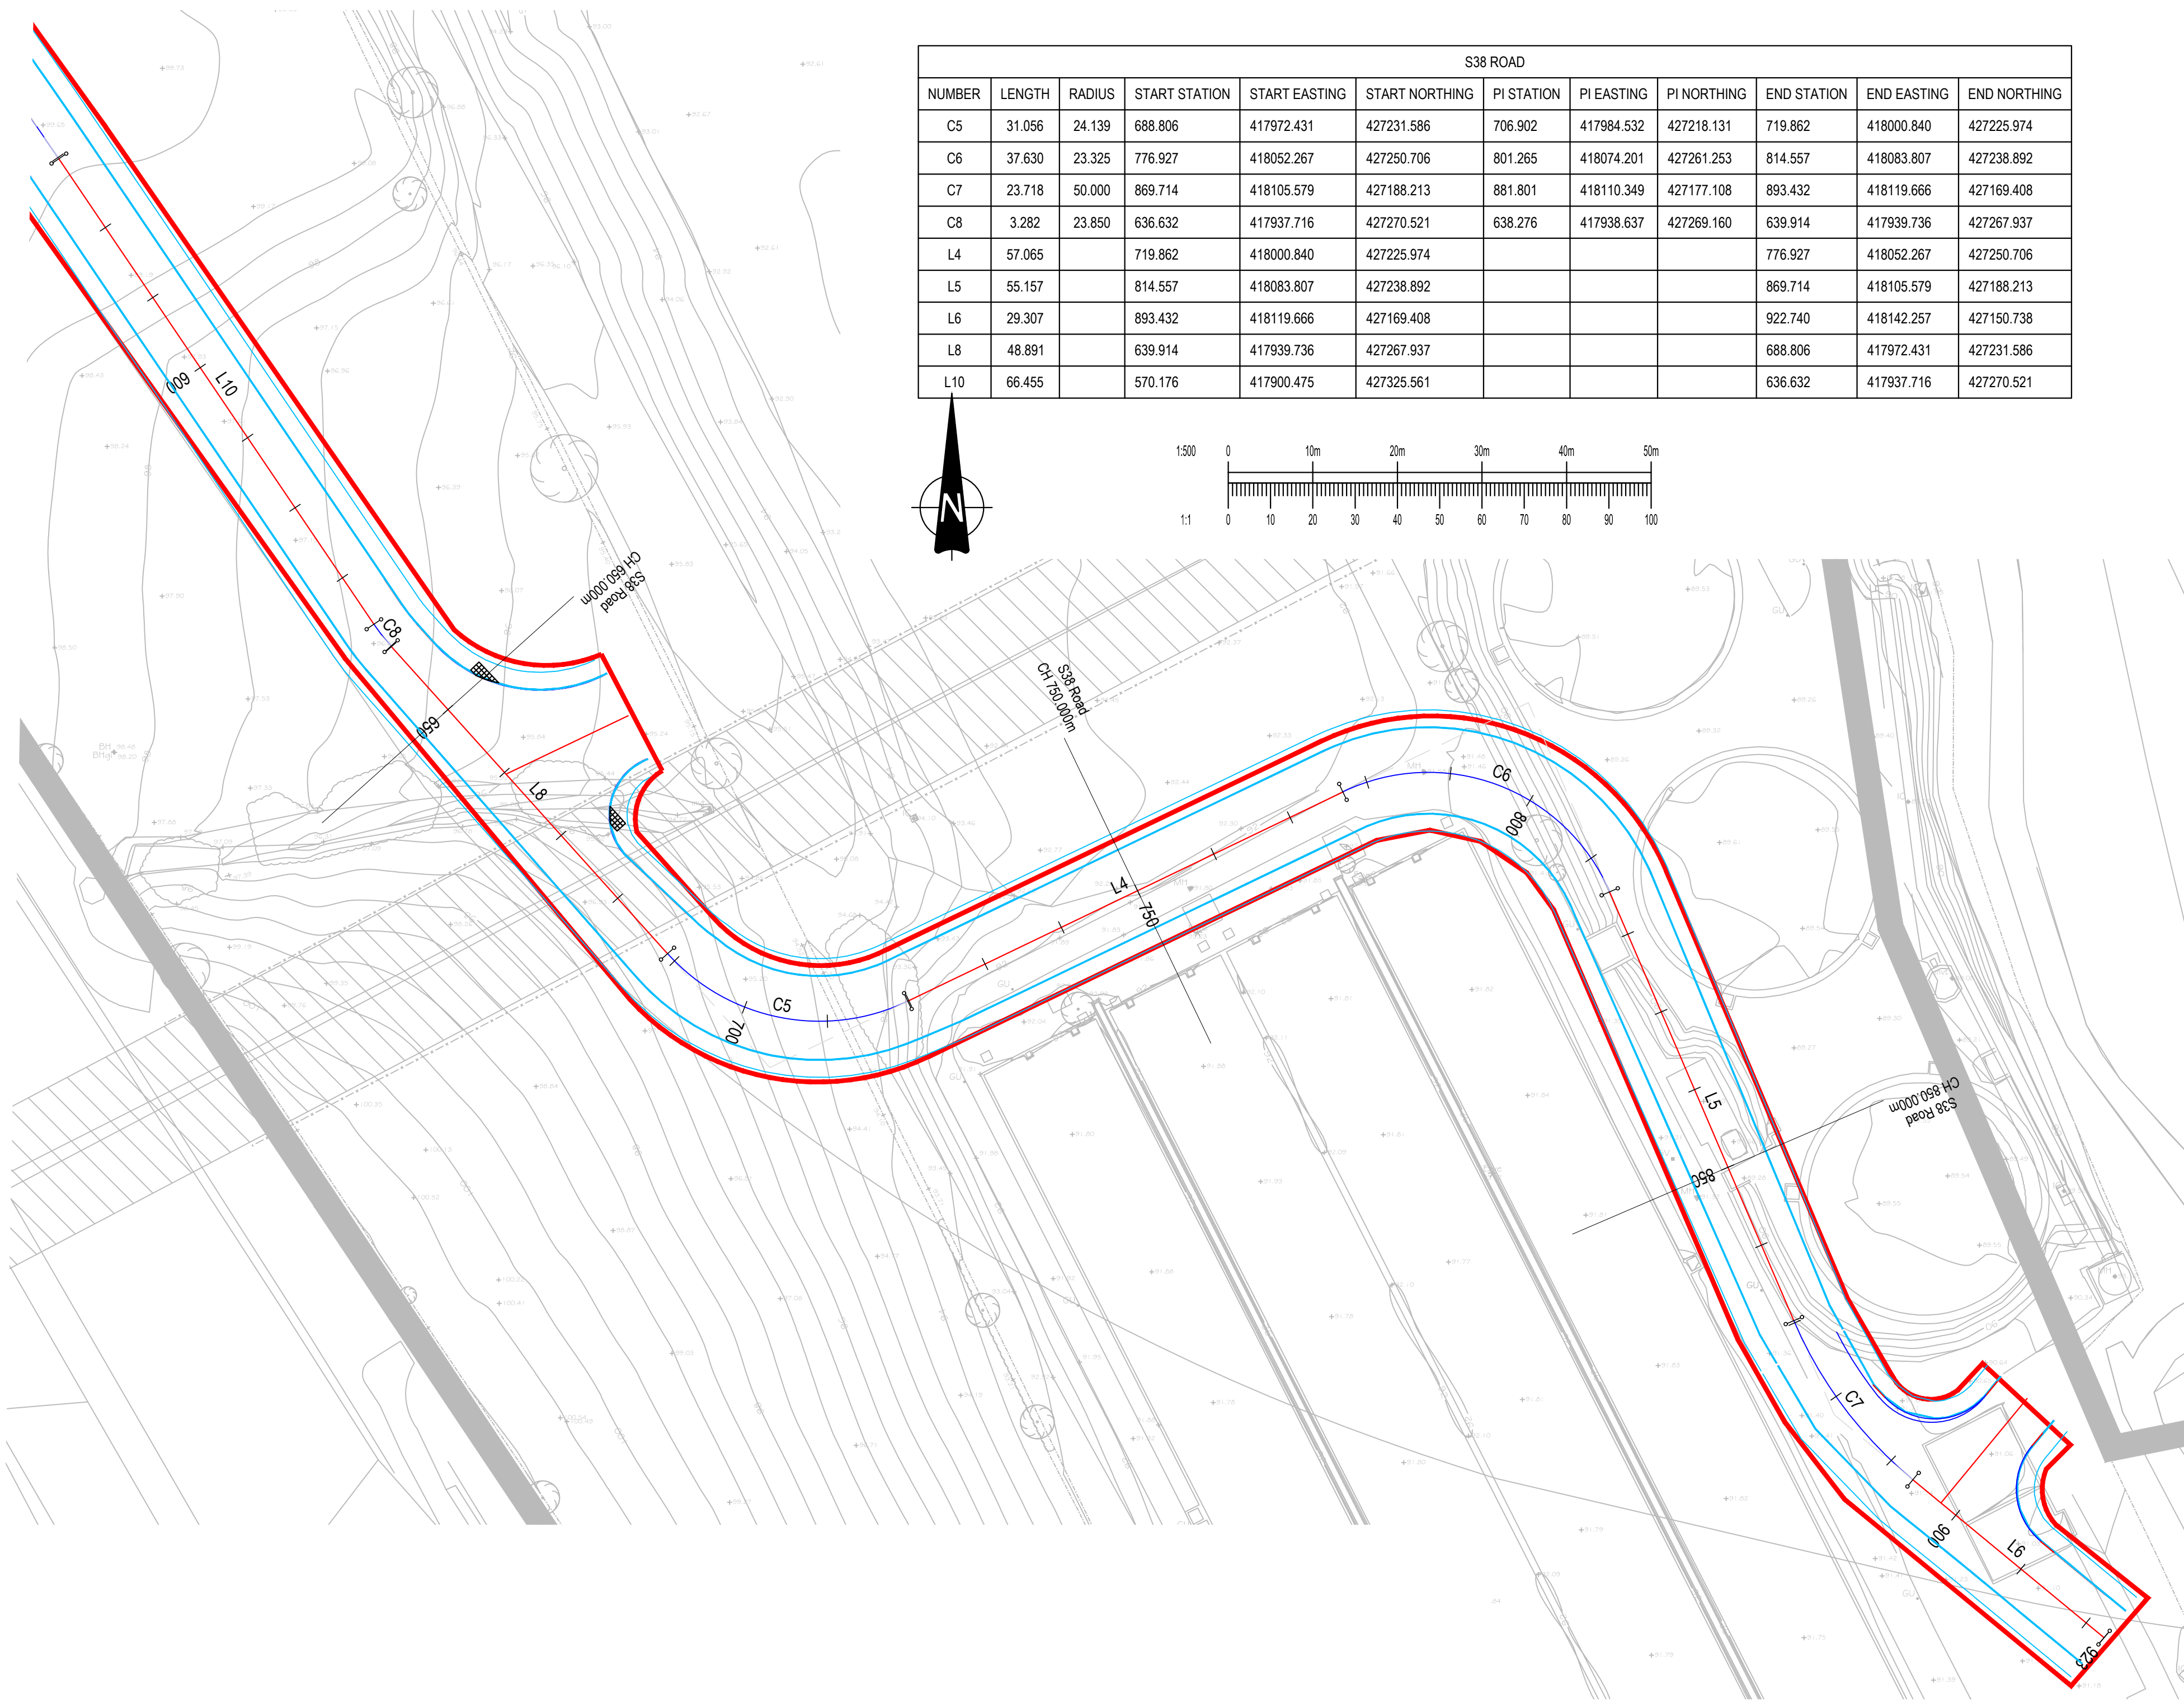

S38 ROAD											
NUMBER	LENGTH	RADIUS	START STATION	START EASTING	START NORTHING	PI STATION	PI EASTING	PI NORTHING	END STATION	END EASTING	END NORTHING
C5	31.056	24.139	688.806	417972.431	427231.586	706.902	417984.532	427218.131	719.862	418000.840	427225.974
C6	37.630	23.325	776.927	418052.267	427250.706	801.265	418074.201	427261.253	814.557	418083.807	427238.892
C7	23.718	50.000	869.714	418105.579	427188.213	881.801	418110.349	427177.108	893.432	418119.666	427169.408
C8	3.282	23.850	636.632	417937.716	427270.521	638.276	417938.637	427269.160	639.914	417939.736	427267.937
L4	57.065		719.862	418000.840	427225.974				776.927	418052.267	427250.706
L5	55.157		814.557	418083.807	427238.892				869.714	418105.579	427188.213
L6	29.307		893.432	418119.666	427169.408				922.740	418142.257	427150.738
L8	48.891		639.914	417939.736	427267.937				688.806	417972.431	427231.586
L10	66.455		570.176	417900.475	427325.561				636.632	417937.716	427270.521

GENERAL NOTES:

- THIS DRAWING IS TO BE READ IN CONJUNCTION WITH ALL RELEVANT ARCHITECTS AND ENGINEERS DRAWINGS AND SPECIFICATIONS.
- DO NOT SCALE FROM THIS DRAWING. ANY OMISSIONS OR ERRORS ON DRAWINGS SHALL BE BROUGHT TO THE ENGINEERS ATTENTION IMMEDIATELY. ALL DIMENSIONS MUST BE CHECKED / VERIFIED ON SITE.
- ALL DIMENSIONS ARE IN MILLIMETRES UNLESS NOTED OTHERWISE.
- ALL LIGHTING COLUMNS, UTILITIES & COMMUNICATION LINES TO BE RELOCATED TO BACK OF PROPOSED FOOTWAY.
- CARRIAGEWAY AND FOOTWAY WORKS SUBJECT TO TECHNICAL APPROVAL BY CBMDC HIGHWAYS AND APPROPRIATE LEGAL AGREEMENTS.

P04	REVISED TO NEW ALIGNMENT, EXTENTS, AND YW ADOPTION EXTENTS	21/10/20	OT	NT
P03	AMENDED UNIT 1 ENTRANCE TO SUIT NEW LAYOUT	07/07/20	OT	OT
P02	REVISED TO SUIT UPDATED ALIGNMENT	17/04/20	OT	OT
P01	FIRST ISSUE	17/10/19	OT	AMB

Rev:	Description:	Date:	By:	Chkd:
------	--------------	-------	-----	-------



Rose Wharf Ground Floor, 78-80 East Street, Leeds, LS9 8EE
0113 274 8859
leeds@curtins.com
www.curtins.com

Civils & Structures • Transport Planning • Environmental • Infrastructure • Geotechnical • Conservation & Heritage • Principal Designer
Birmingham • Bristol • Cambridge • Cardiff • Douglas • Dublin • Edinburgh • Glasgow • Kentish • Leeds • Liverpool • London • Manchester • Nottingham

Status: ISSUED FOR INFORMATION **S2**

Project: INTERCHANGE 26,
NORTH BIERLEY

Orig Title: S38 SETTING OUT
SHEET 3

Size:	Date:	Drawn By:	Designed By:	Checked By:			
A1	17/10/19	OT	OT	AMB			
Scale: 1:500							
Project No:	Originator:	Volume:	Level:	Type:	Role:	Category / Number:	Rev:

065646 - CUR - ZZ - ZZ - DR - C - 95303 - P04