


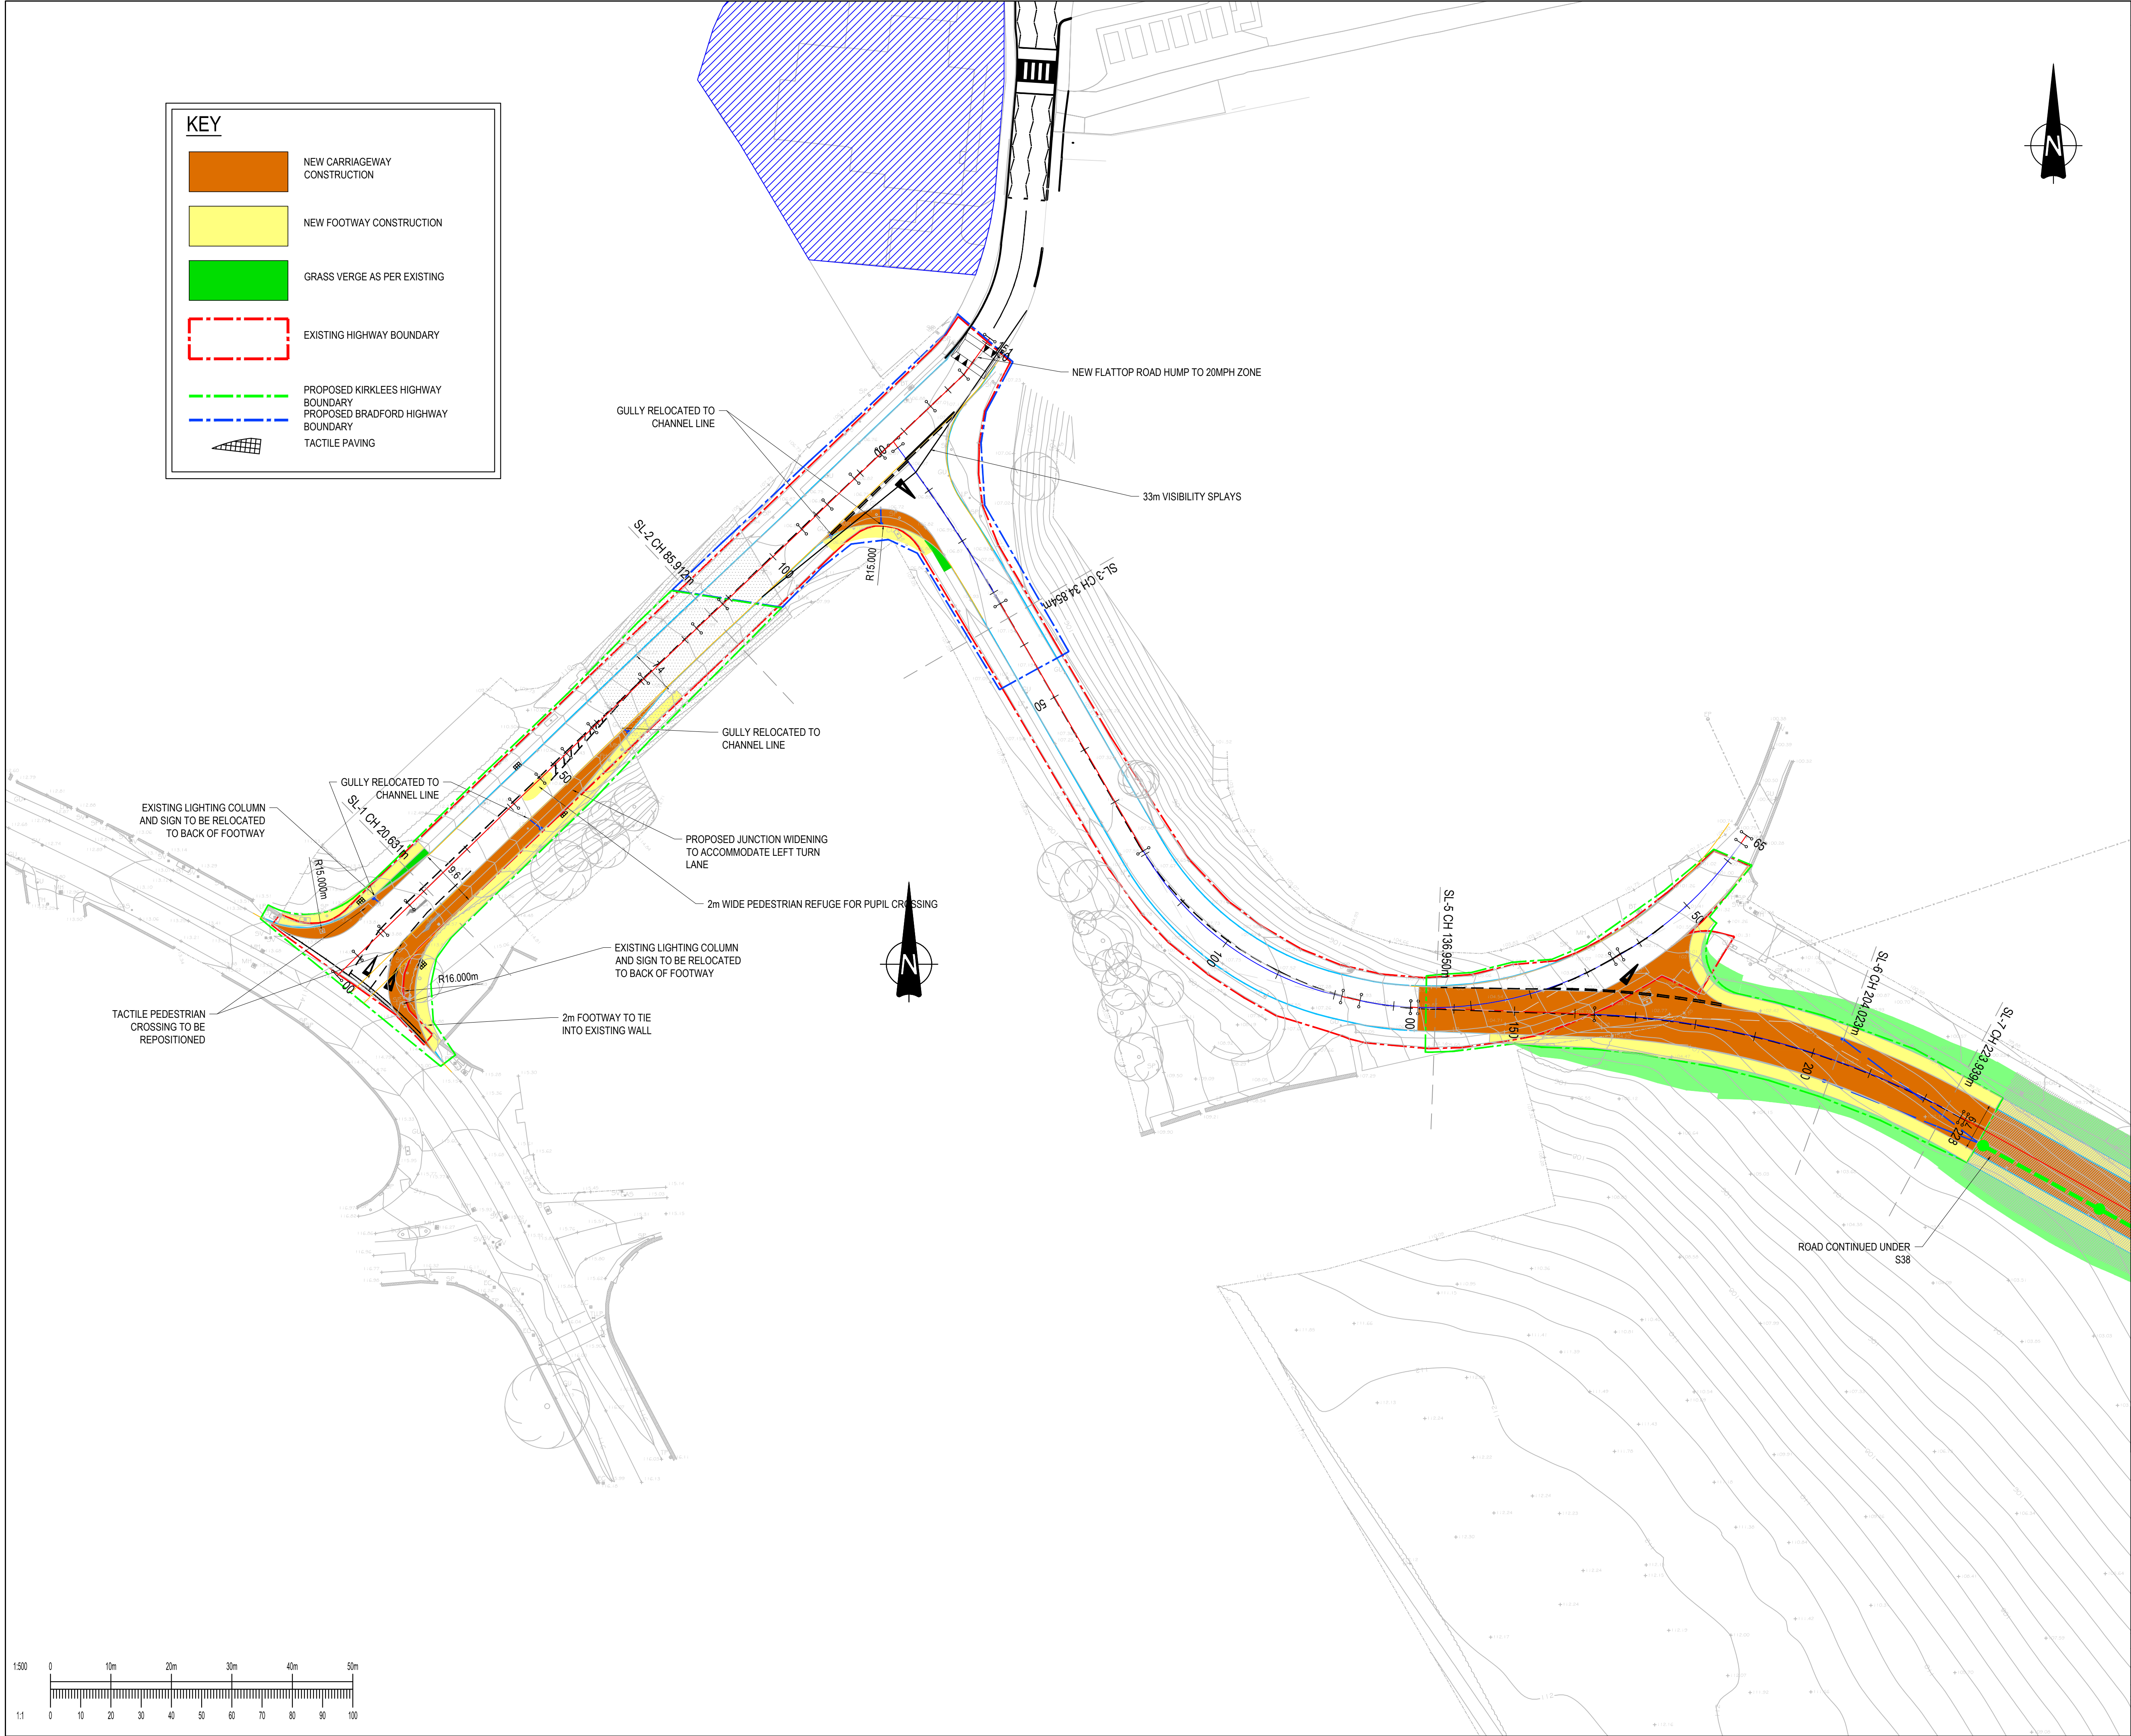

GENERAL NOTES:

1. THIS DRAWING IS TO BE READ IN CONJUNCTION WITH ALL RELEVANT ARCHITECTS AND ENGINEERS DRAWINGS AND SPECIFICATIONS.
2. DO NOT SCALE FROM THIS DRAWING. ANY OMISSIONS OR ERRORS ON DRAWINGS SHALL BE BROUGHT TO THE ENGINEERS ATTENTION IMMEDIATELY. ALL DIMENSIONS MUST BE CHECKED / VERIFIED ON SITE.
3. ALL DIMENSIONS ARE IN METRES UNLESS NOTED OTHERWISE.
4. ALL LIGHTING COLUMNS, UTILITIES & COMMUNICATION LINES TO BE RELOCATED TO BACK OF PROPOSED FOOTWAY.
5. CARRIAGEWAY AND FOOTWAY WORKS SUBJECT TO TECHNICAL APPROVAL BY CBMDC HIGHWAYS AND APPROPRIATE LEGAL AGREEMENTS.

P05	REVISED TO SUIT NEW JUNCTIONS LAYOUTS AND REDUCTION OF WORKS EXTENTS TO NEW CARRIAGE WAY ONLY	23/12/20	OT	OT
P04	SPLIT OWNERSHIP TO REPRESENT COUNCIL BOUNDARIES BASED ON DEFINITIVE MAPS EMOVED AREA OF WORKS WITH NO CHANGE FROM EXISTING	02/11/20	OT	NT
P03	ALL WORKS SHOWN ON ONE PLAN, REVISED TO SUIT NEW ENTRANCE ARRANGEMENT	23/10/20	OT	NT
P02	REVISED TO SUIT RECEIVED GPR SURVEY	08/11/19	OT	OT
P01	FIRST ISSUE	16/10/19	OT	AMB
Rev:	Description:	Date:	By:	Chkd:



Rose Wharf Ground Floor, 78-80 East Street, Leeds, LS9 8EE
0113 274 8859
leeds@curtins.com
www.curtins.com

Civils & Structures • Transport Planning • Environmental • Infrastructure • Geotechnical • Conservation & Heritage • Principal Designer
Birmingham • Bristol • Cambridge • Cardiff • Douglas • Edinburgh • Glasgow • Kentish • Leeds • Liverpool • London • Manchester • Nottingham

Status: **ISSUED FOR INFORMATION**

Project: **INTERCHANGE 26,
NORTH BIERLEY**

Orig Title: **S278 WORKS
GA**

Size:	Date:	Drawn By:	Designed By:	Checked By:
A1	16/10/19	OT	OT	AMB

Scale: 1:500

Project No:	Originator:	Volume:	Level:	Type:	Role:	Category / Number:	Rev:
065646	CUR	ZZ	ZZ	DR	C	95001	P05