



GENERAL NOTES:

- THIS DRAWING IS TO BE READ IN CONJUNCTION WITH ALL RELEVANT ARCHITECTS AND ENGINEERS DRAWINGS AND SPECIFICATIONS.
- DO NOT SCALE FROM THIS DRAWING. ANY OMISSIONS OR ERRORS ON DRAWINGS SHALL BE BROUGHT TO THE ENGINEERS ATTENTION IMMEDIATELY. ALL DIMENSIONS MUST BE CHECKED / VERIFIED ON SITE.
- ALL DIMENSIONS ARE IN MILLIMETRES UNLESS NOTED OTHERWISE.
- ALL LIGHTING COLUMNS, UTILITIES & COMMUNICATION LINES TO BE RELOCATED TO BACK OF PROPOSED FOOTWAY.
- CARRIAGEWAY AND FOOTWAY WORKS SUBJECT TO TECHNICAL APPROVAL BY CBMDC HIGHWAYS AND APPROPRIATE LEGAL AGREEMENTS.

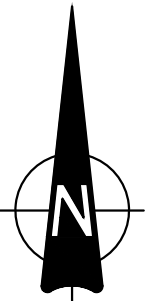

KEY

- HB2 KERB 125mm UPSTAND
- HB2-CENTRE TRANSITION KERB
- CENTRE KERB 0-6mm UPSTAND
- 90° QUADRANT KERB
- PROPOSED KIRKLEES HIGHWAY BOUNDARY
- PROPOSED BRADFORD HIGHWAY BOUNDARY
- TACTILE PAVING, REFER TO DETAILS FOR DIMENSIONS
- EDGING KERB

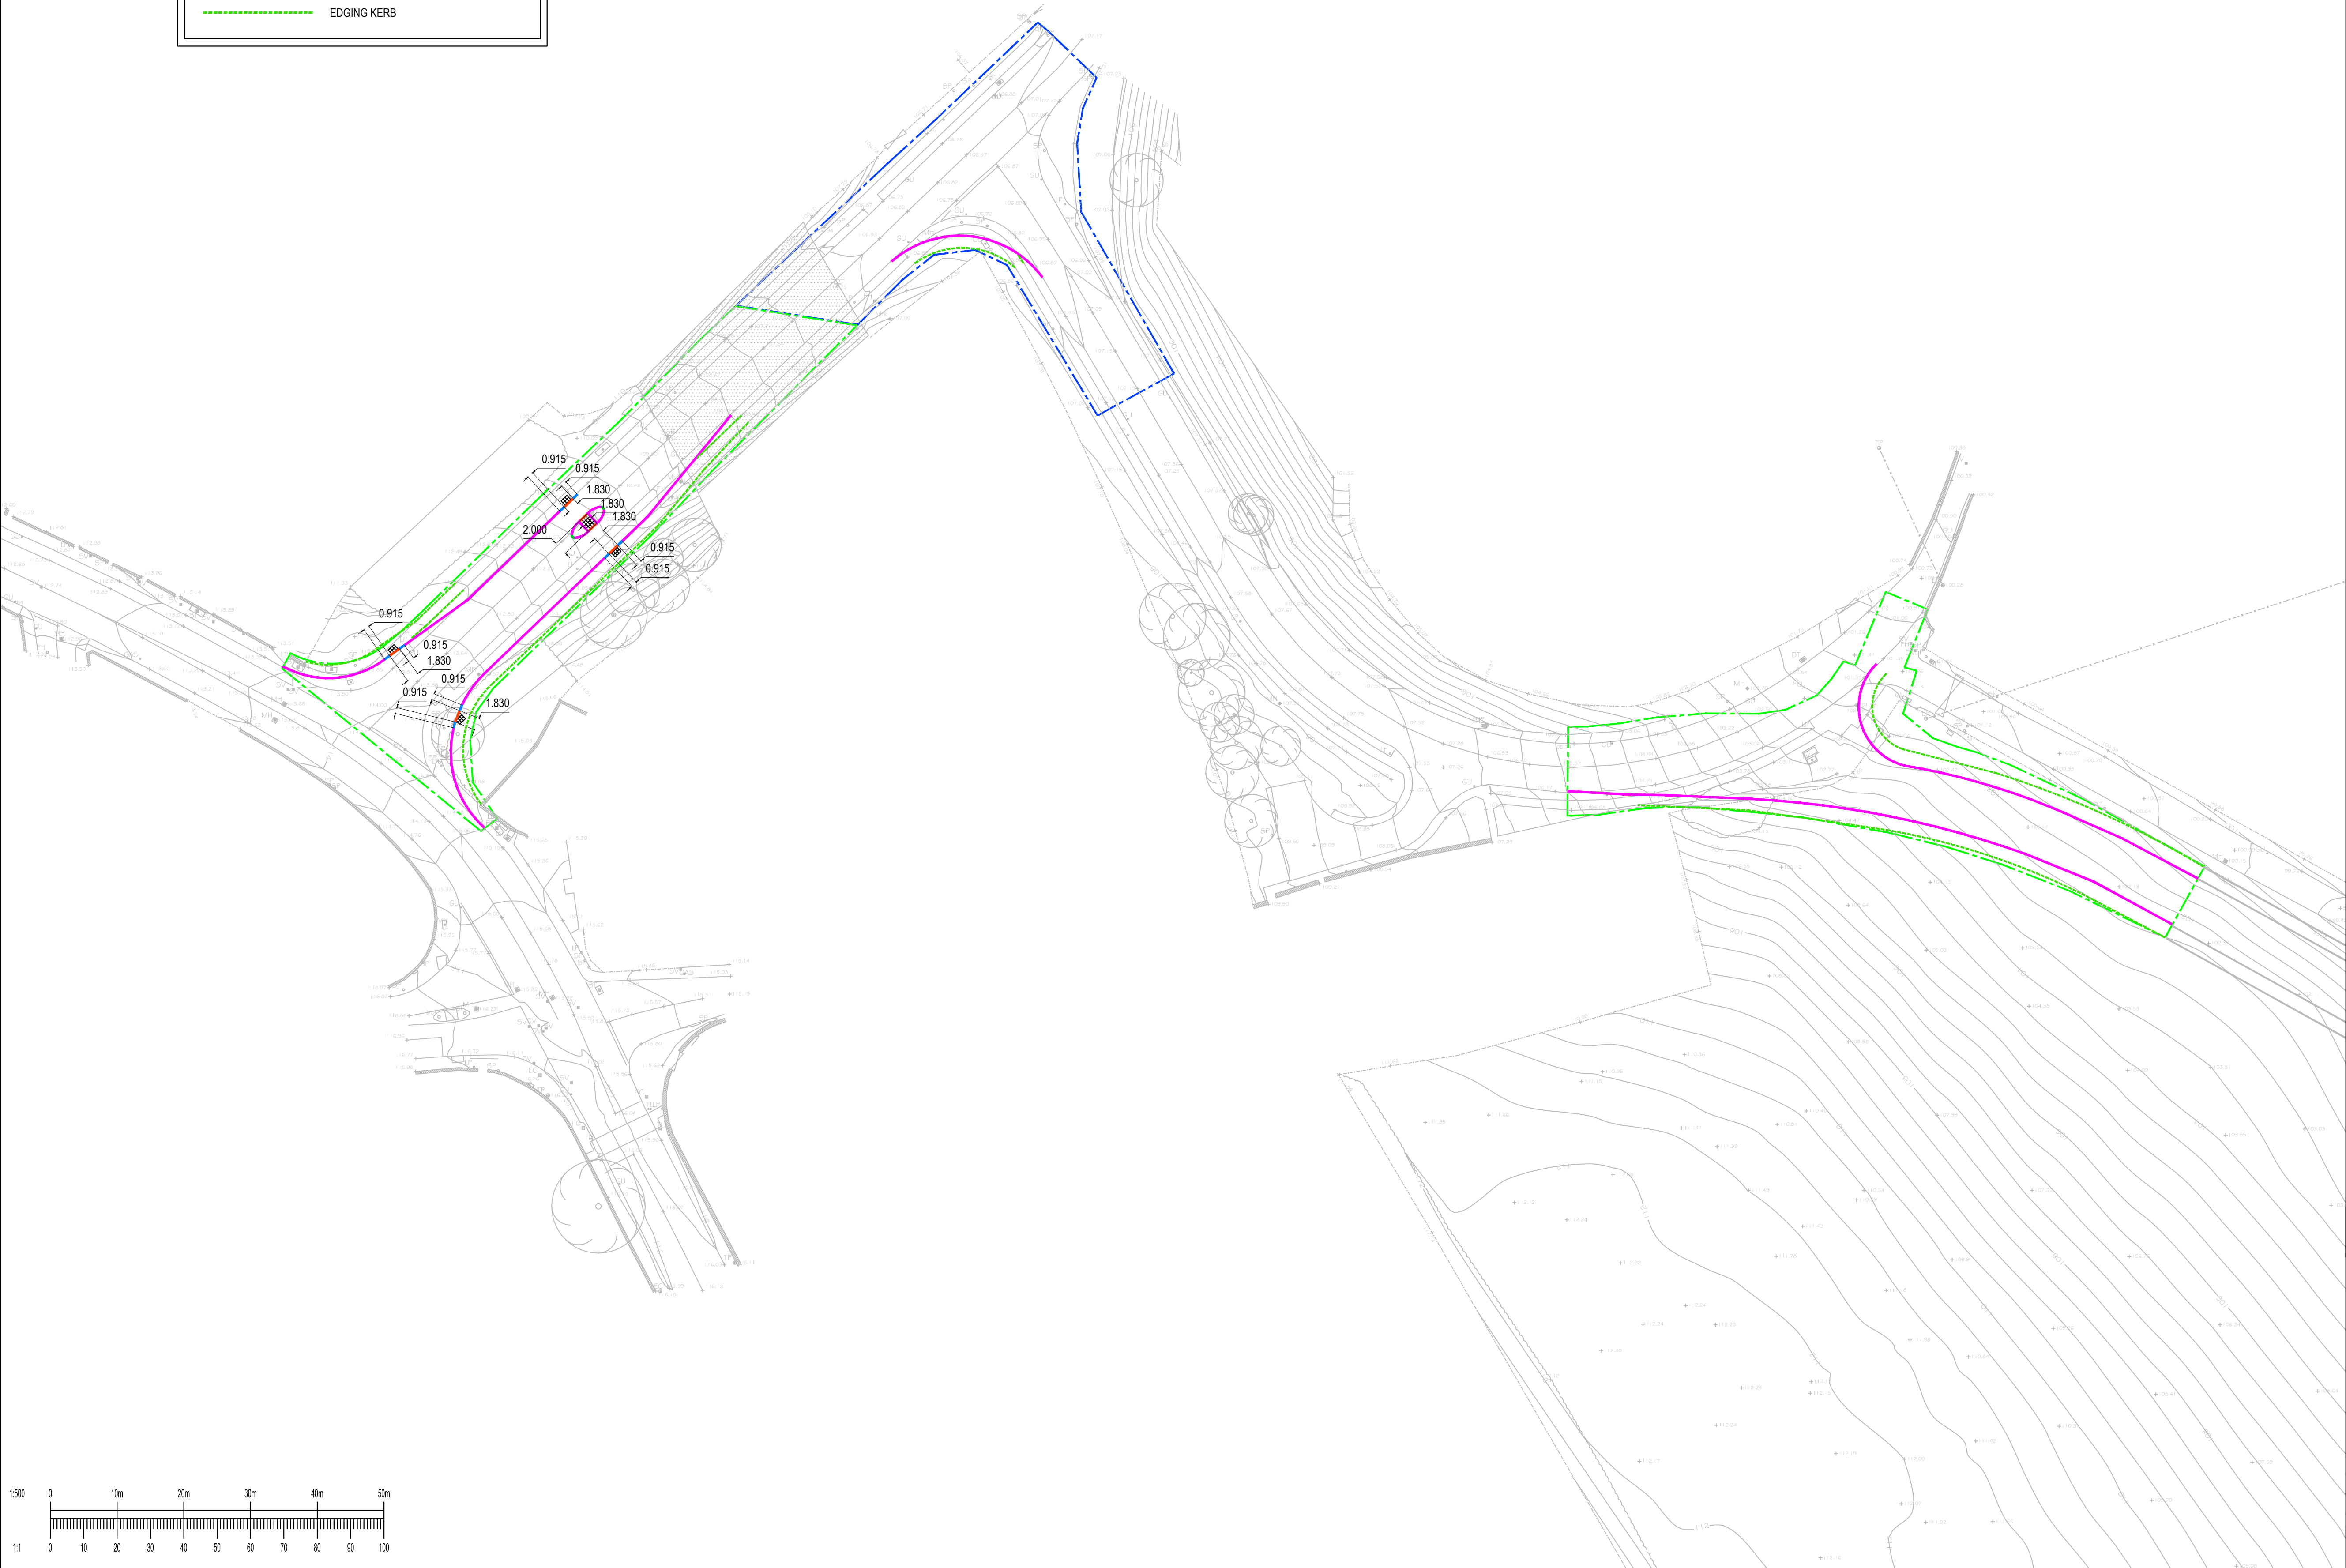

P03	REVISED TO SUIT NEW JUNCTION ARRANGEMENTS AND WORKS EXTENTS	23/12/20	OT	OT
P02	SPLIT OWNERSHIP TO REPRESENT COUNCIL BOUNDARIES BASED OF DEFINITIVE MAPS EMOVED AREA OF WORKS WITH NO CHANGE FROM EXISTING	02/11/20	OT	NT
P01	FIRST ISSUE	23/10/20	OT	NT
Rev:	Description:	Date:	By:	Chkd:



Rose Wharf Ground Floor, 78-80 East Street, Leeds, LS9 8EE
0113 274 8559
leeds@curtins.com
www.curtins.com

Civils & Structures • Transport Planning • Environmental • Infrastructure • Geotechnical • Conservation & Heritage • Principal Designer
Birmingham • Bristol • Cambridge • Cardiff • Douglas • Dublin • Edinburgh • Glasgow • Kentish • Leeds • Liverpool • London • Manchester • Nottingham

Status: ISSUED FOR INFORMATION **S2**

Project: INTERCHANGE 26,
NORTH BIERLEY

Orig Title: S278 KERBING PLAN

Size:	Date:	Drawn By:	Designed By:	Checked By:			
A1	23/10/20	OT	OT	NT			
Scale: 1:500							
Project No:	Originator:	Volume:	Level:	Type:	Role:	Category / Number:	Re
065646 - CUR - ZZ - ZZ - DR - C - 95061 - P							