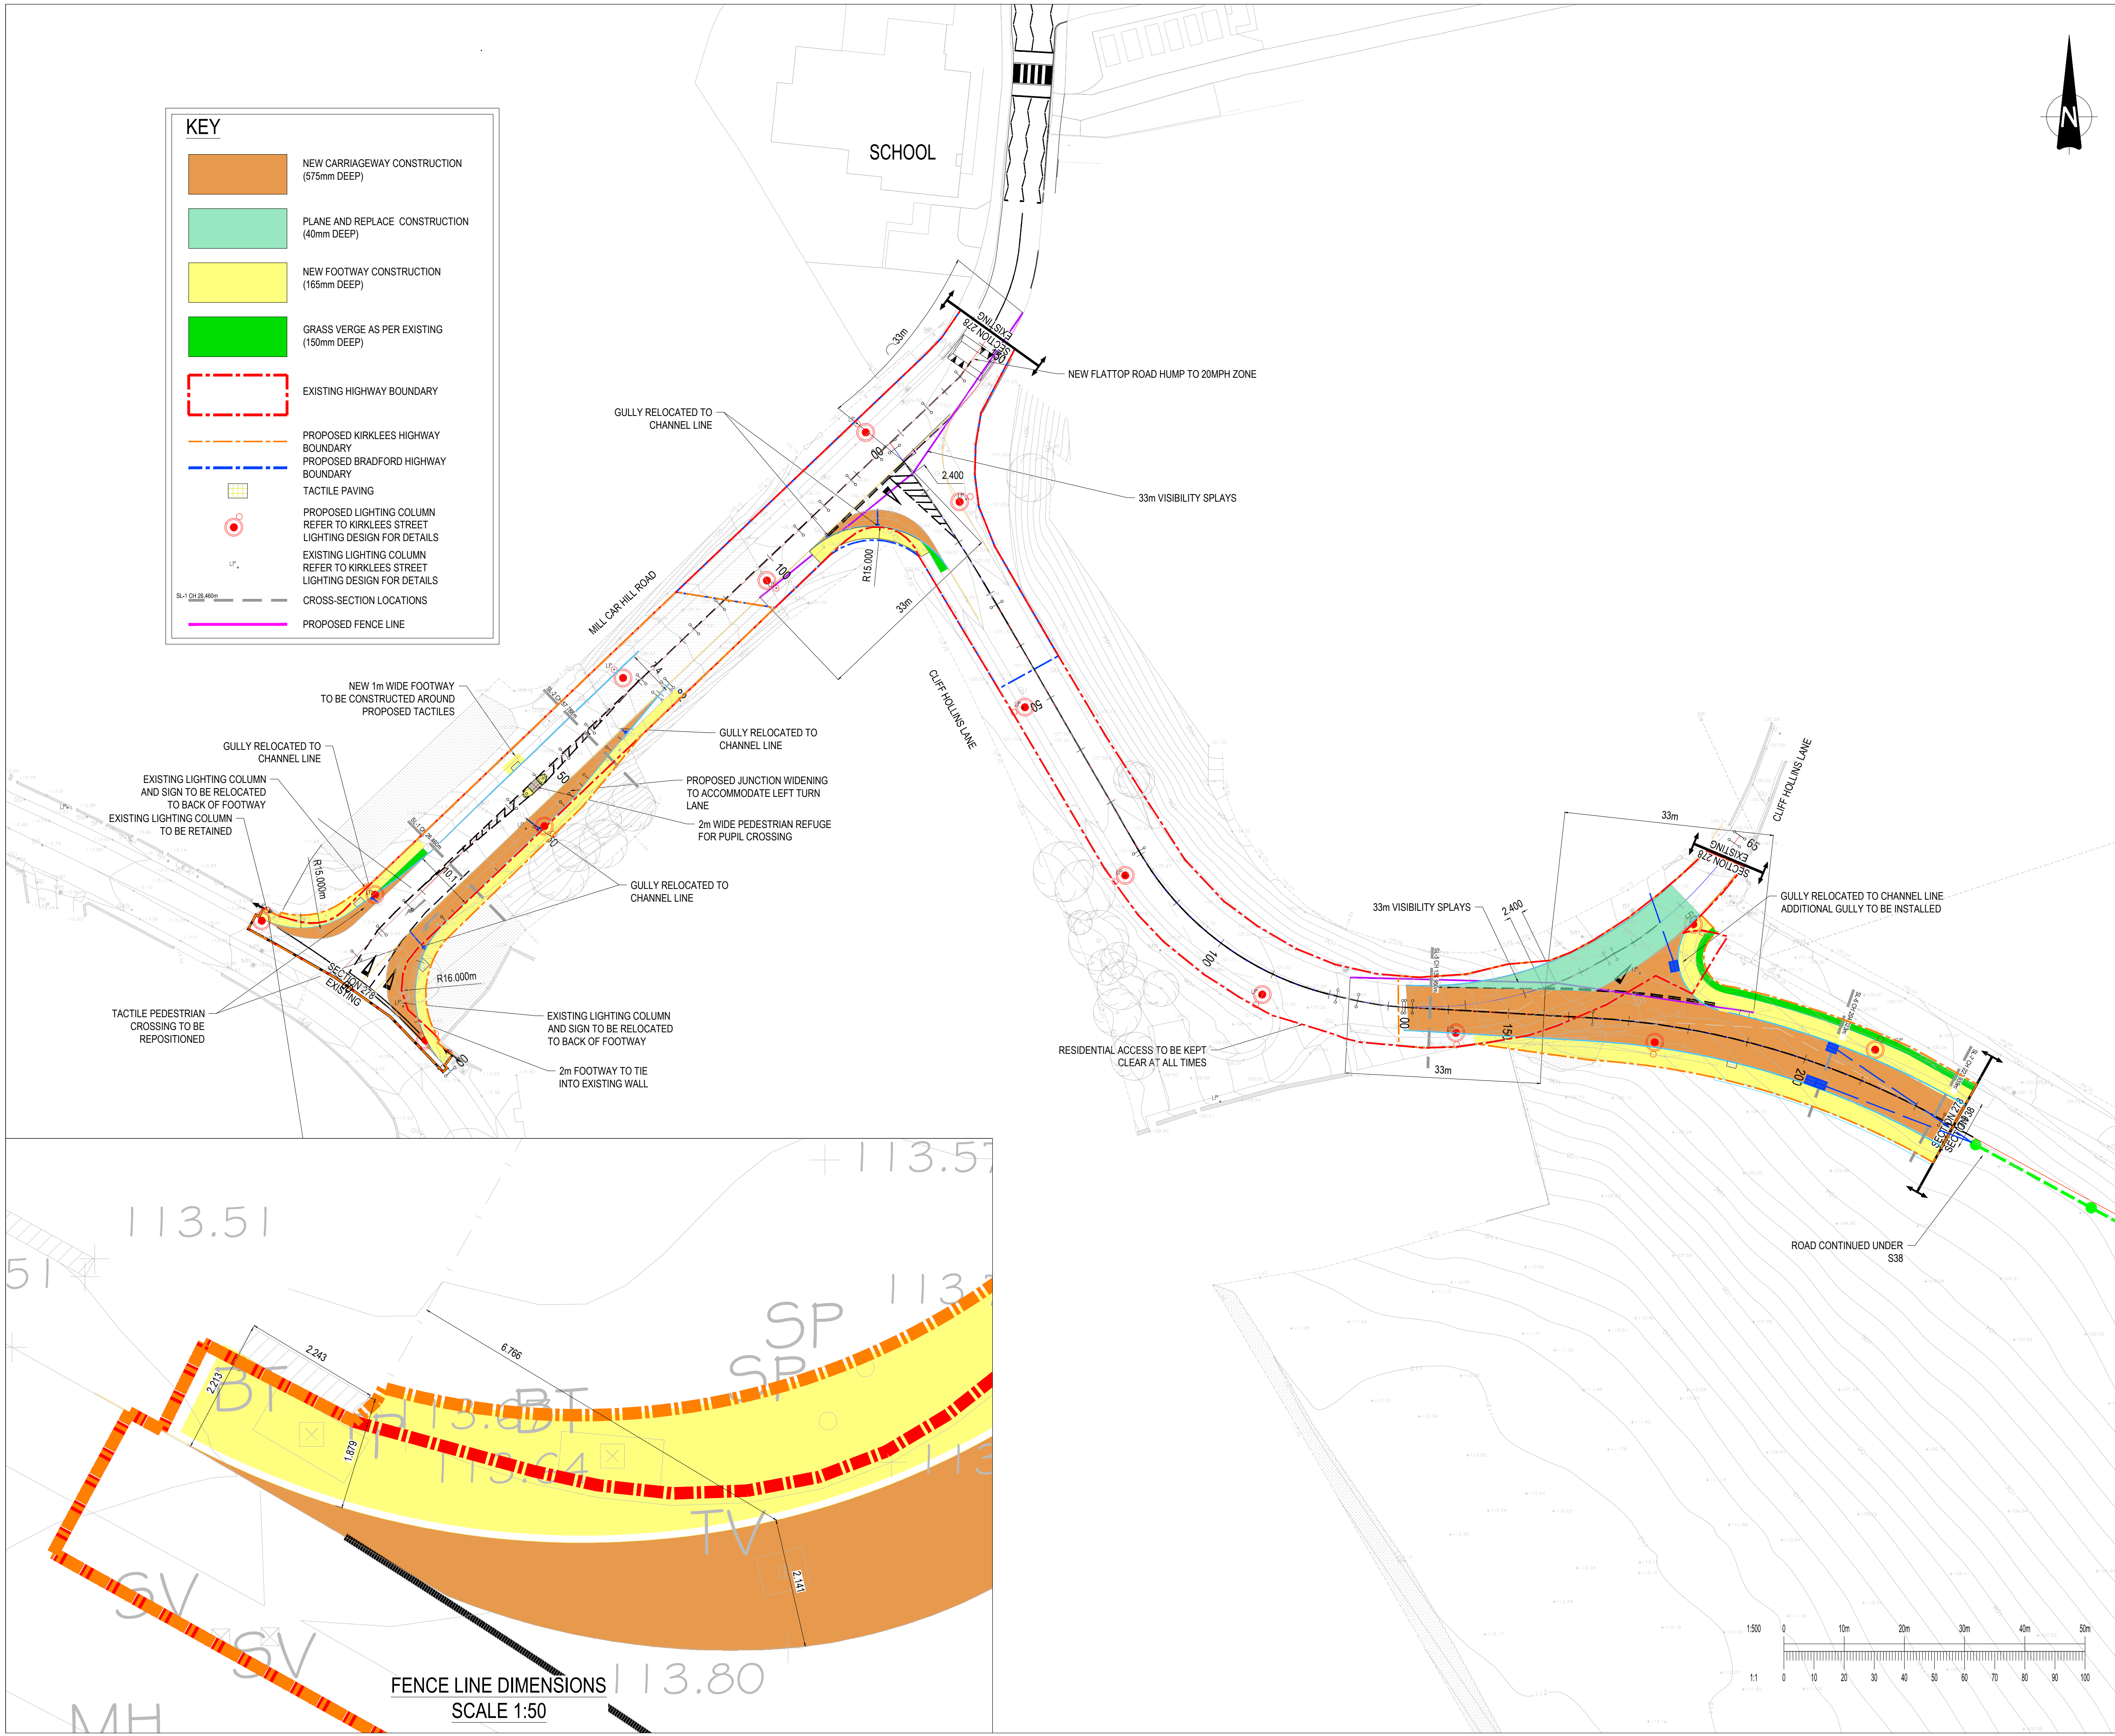


GENERAL NOTES:

- 1. THIS DRAWING IS TO BE READ IN CONJUNCTION WITH ALL RELEVANT ARCHITECTS AND ENGINEERS DRAWINGS AND SPECIFICATIONS.
- 2. DO NOT SCALE FROM THIS DRAWING. ANY OMISSIONS OR ERRORS ON DRAWINGS SHALL BE BROUGHT TO THE ENGINEERS ATTENTION IMMEDIATELY. ALL DIMENSIONS MUST BE CHECKED / VERIFIED ON SITE.
- 3. ALL DIMENSIONS ARE IN METRES UNLESS NOTED OTHERWISE.
- 4. ALL LIGHTING COLUMNS, UTILITIES & COMMUNICATION LINES TO BE RELOCATED TO BACK OF PROPOSED FOOTWAY.
- 5. CARRIAGEWAY AND FOOTWAY WORKS SUBJECT TO TECHNICAL APPROVAL BY CBMDC HIGHWAYS AND APPROPRIATE LEGAL AGREEMENTS.
- 6. ANALYSIS OF THE CARRIAGEWAY CONSTRUCTION SHALL TAKE PLACE TO DETERMINE WHAT OPTION IS TO BE ADOPTED. ALL TESTS WILL BE SCHEDULED WITHIN THE PROGRAMME OF WORKS FOR THE SCHEME
- 7. TWO PAVEMENT CONSTRUCTION OPTIONS HAVE BEEN PREPARED FOR THIS SCHEME. THIS GENERAL ARRANGEMENT REFLECTS THE PROPOSALS SHOWN IN 065646-CUR-ZZ-ZZ-DR-C-95014-P07-S278 Pavement Construction. THE OTHER PAVEMENT CONSTRUCTION OPTION IS SHOWN ON 065646-CUR-ZZ-ZZ-DR-C-95015-P04-S278 Full Pavement Construction

SAFETY, HEALTH AND ENVIRONMENTAL INFORMATION UNUSUAL SIGNIFICANT HAZARDS

- It is assumed that all works will be carried out by a competent contractor working, where appropriate, to an approved method statement. In addition to the hazards/risks normally associated with the types of work detailed on this drawing, note the following:
- CONSTRUCTION
- 1. Ensure care taken working at depth with full road construction
 - 2. Slips trips and falls
 - 3. Ensure traffic management is in place
- MAINTENANCE / CLEANING
- 1.
 - 2.
 - 3.
- DECOMMISSIONING / DEMOLITION
- 1.
 - 2.
 - 3.

P09	AMENDED IN LINE WITH KIRKLEES COMMENTS MADE 26/07/2021	28/07/21	JC	AS
P08	AMENDED IN LINE WITH KIRKLEES COMMENTS MADE 08/07/2021	19/07/21	JC	AS
P07	AMENDED IN LINE WITH KIRKLEES COMMENTS MADE 07/06/2021	02/07/21	JC	OT
P06	AMENDED IN LINE WITH KIRKLEES COMMENTS	06/05/21	OT	OT
P05	AMENDED IN LINE WITH KIRKLEES COMMENTS	15/02/21	AJR	OT
P04	SPLIT OWNERSHIP TO REPRESENT COUNCIL BOUNDARIES BASED OF DEFINITIVE MAPS EMOVED AREA OF WORKS WITH NO CHANGE FROM EXISTING	02/11/20	OT	NT
P03	ALL WORKS SHOWN ON ONE PLAN, REVISED TO SUIT NEW ENTRANCE ARRANGEMENT	23/10/20	OT	NT
P02	REVISED TO SUIT RECEIVED GPR SURVEY	08/11/19	OT	OT
P01	FIRST ISSUE	16/10/19	OT	AMB
Rev:	Description:	Date:	By:	Chkd:

Rose Wharf Ground Floor, 78-80 East Street, Leeds, LS9 8EE
0113 274 8509
leeds@curtins.com
www.curtins.com

Civils & Structures • Transport Planning • Environmental • Infrastructure • Geotechnical • Conservation & Heritage • Principal Designer
Birmingham • Bristol • Cambridge • Cardiff • Douglas • Edinburgh • Glasgow • Kentish • Leeds • Liverpool • London • Manchester • Nottingham

Status: **ISSUED FOR INFORMATION**

Project: **INTERCHANGE 26, NORTH BIERLEY**

Orig Title: **S278 WORKS GA**

Size:	Date:	Drawn By:	Designed By:	Checked By:
A1	16/10/19	JC	OT	AMB

Scale: 1:500

Project No:	Originator:	Volume:	Level:	Type:	Role:	Category / Number:	Rev:
065646	CUR	ZZ	ZZ	DR	C	95001	P09

\\nas02\Projects\065646 FRA Addendum N Brierley WTW\QMS 4 Production\48 Notes & Drawings_Col-CAD\065646