
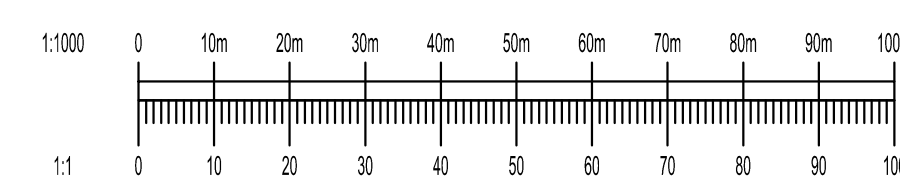


Diagram illustrating the cross-section of a proposed adoptable highway, showing the embankment, shared footway/cycleway, and carriageway.

Key Dimensions and Features:


- EMANKMENT HEIGHT:** 1.71
- MIN 300mm TOPSOIL FOR GRASS PLANTING**
- 1V:3H BATTER TO EXISTING**
- EXISTING GROUND LEVEL**
- min 1V:1H**
- min 0.60**
- min 0.50**
- min 0.50**
- min 0.50**
- min 0.50**
- 8m MAX 2% FALL**
- EXISTING GROUND**
- 1.00 BERM**
- 3.00**
- SHARED FOOTWAY/CYCLEWAY**
- CLASS 1 FILL LAD AND COMPACTED IN LINE WITH EARTHWORKS SPECIFICATION REF 06546-CUR-00-XX-RP-GE-001 CERTIFICATE TO BE PROVIDED TO KMC FOR APPROVAL**
- 7.55**
- CARRIAGEWAY (TYPICALLY 7.3)**
- MAX 0.50**
- 8m MAX 2% FALL**
- SUBGRADE TO BE CBR TESTED IN LINE WITH SITE EARTHWORKS SPECIFICATION REF 06046-CUR-00-XX-RP-GE-001**
- STEPS NOT STEEPER THAN 1V:1H AND NO HIGHER THAN 500mm**

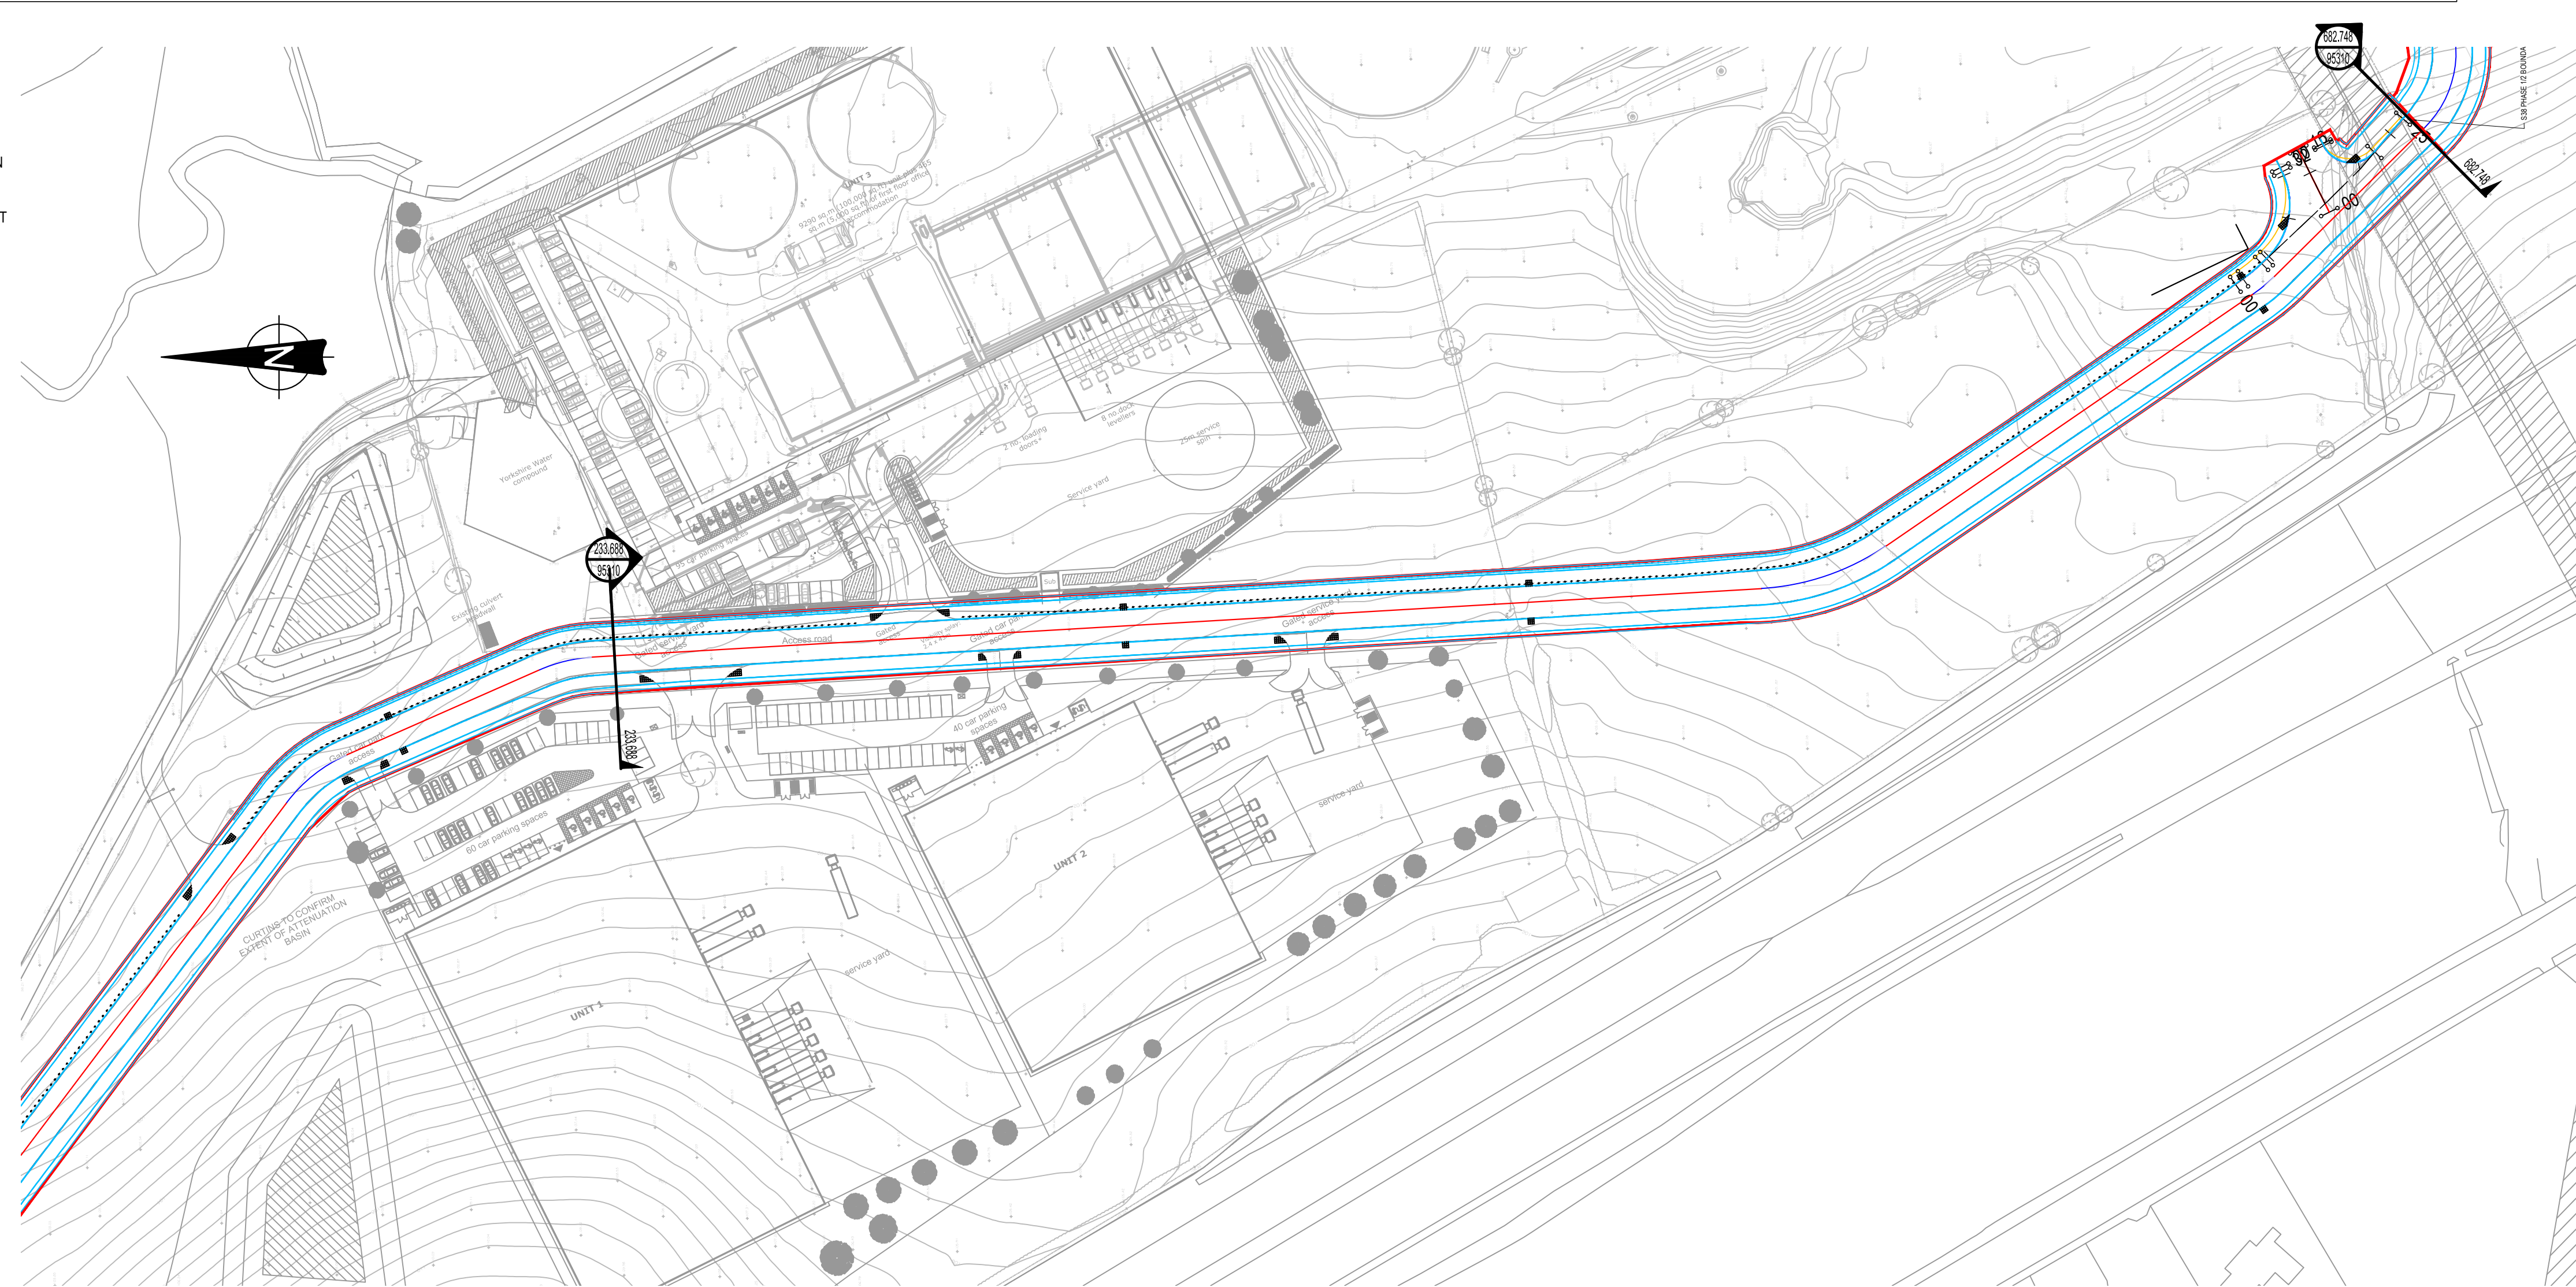

- GENERAL NOTES:**

 1. THIS DRAWING IS TO BE READ IN CONJUNCTION WITH ALL RELEVANT ARCHITECTS AND ENGINEERS DRAWINGS AND SPECIFICATIONS.
 2. DO NOT SCALE THIS DRAWING. ANY AMBIGUITIES, OMISSIONS AND ERRORS ON DRAWINGS SHALL BE BROUGHT TO THE ENGINEERS ATTENTION IMMEDIATELY. ALL DIMENSIONS MUST BE CHECKED / VERIFIED ON SITE.
 3. ALL DIMENSIONS ARE IN METRES UNLESS NOTED OTHERWISE.
 4. FOR GENERAL NOTES REFER TO DRAWING.

P04	AMENDED FOLLOWING ROAD REALIGNMENT	10/11/21	JC	JC
P03	AMENDED TO KIRKLEES COUNCIL COMMENTS RECEIVED 12/07/2021	20/08/21	JC	JC
P02	REVISED TO KIRKLEES COMMENTS	15/06/21	OT	OT
P01	FIRST ISSUE	12/03/21	OT	RA
Rev	Description	Date	By	Check

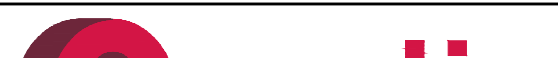name	description	cost	by	group
 Rose Wheat Ground Floor, 78-80 East Street, Leeds, LS9 8EE 0115 274 8009 leeds@curtains.com www.curtains.com				

INFORMATION

Project

INTERCHANGE 26

Drug Title:

Size:	Date:	Drawn By:	Designed By:	Checked By:
A0	12/03/21	OT	OT	RA

065646 - CIJR - 77 - 77 - DB - C - 95310 - P04