


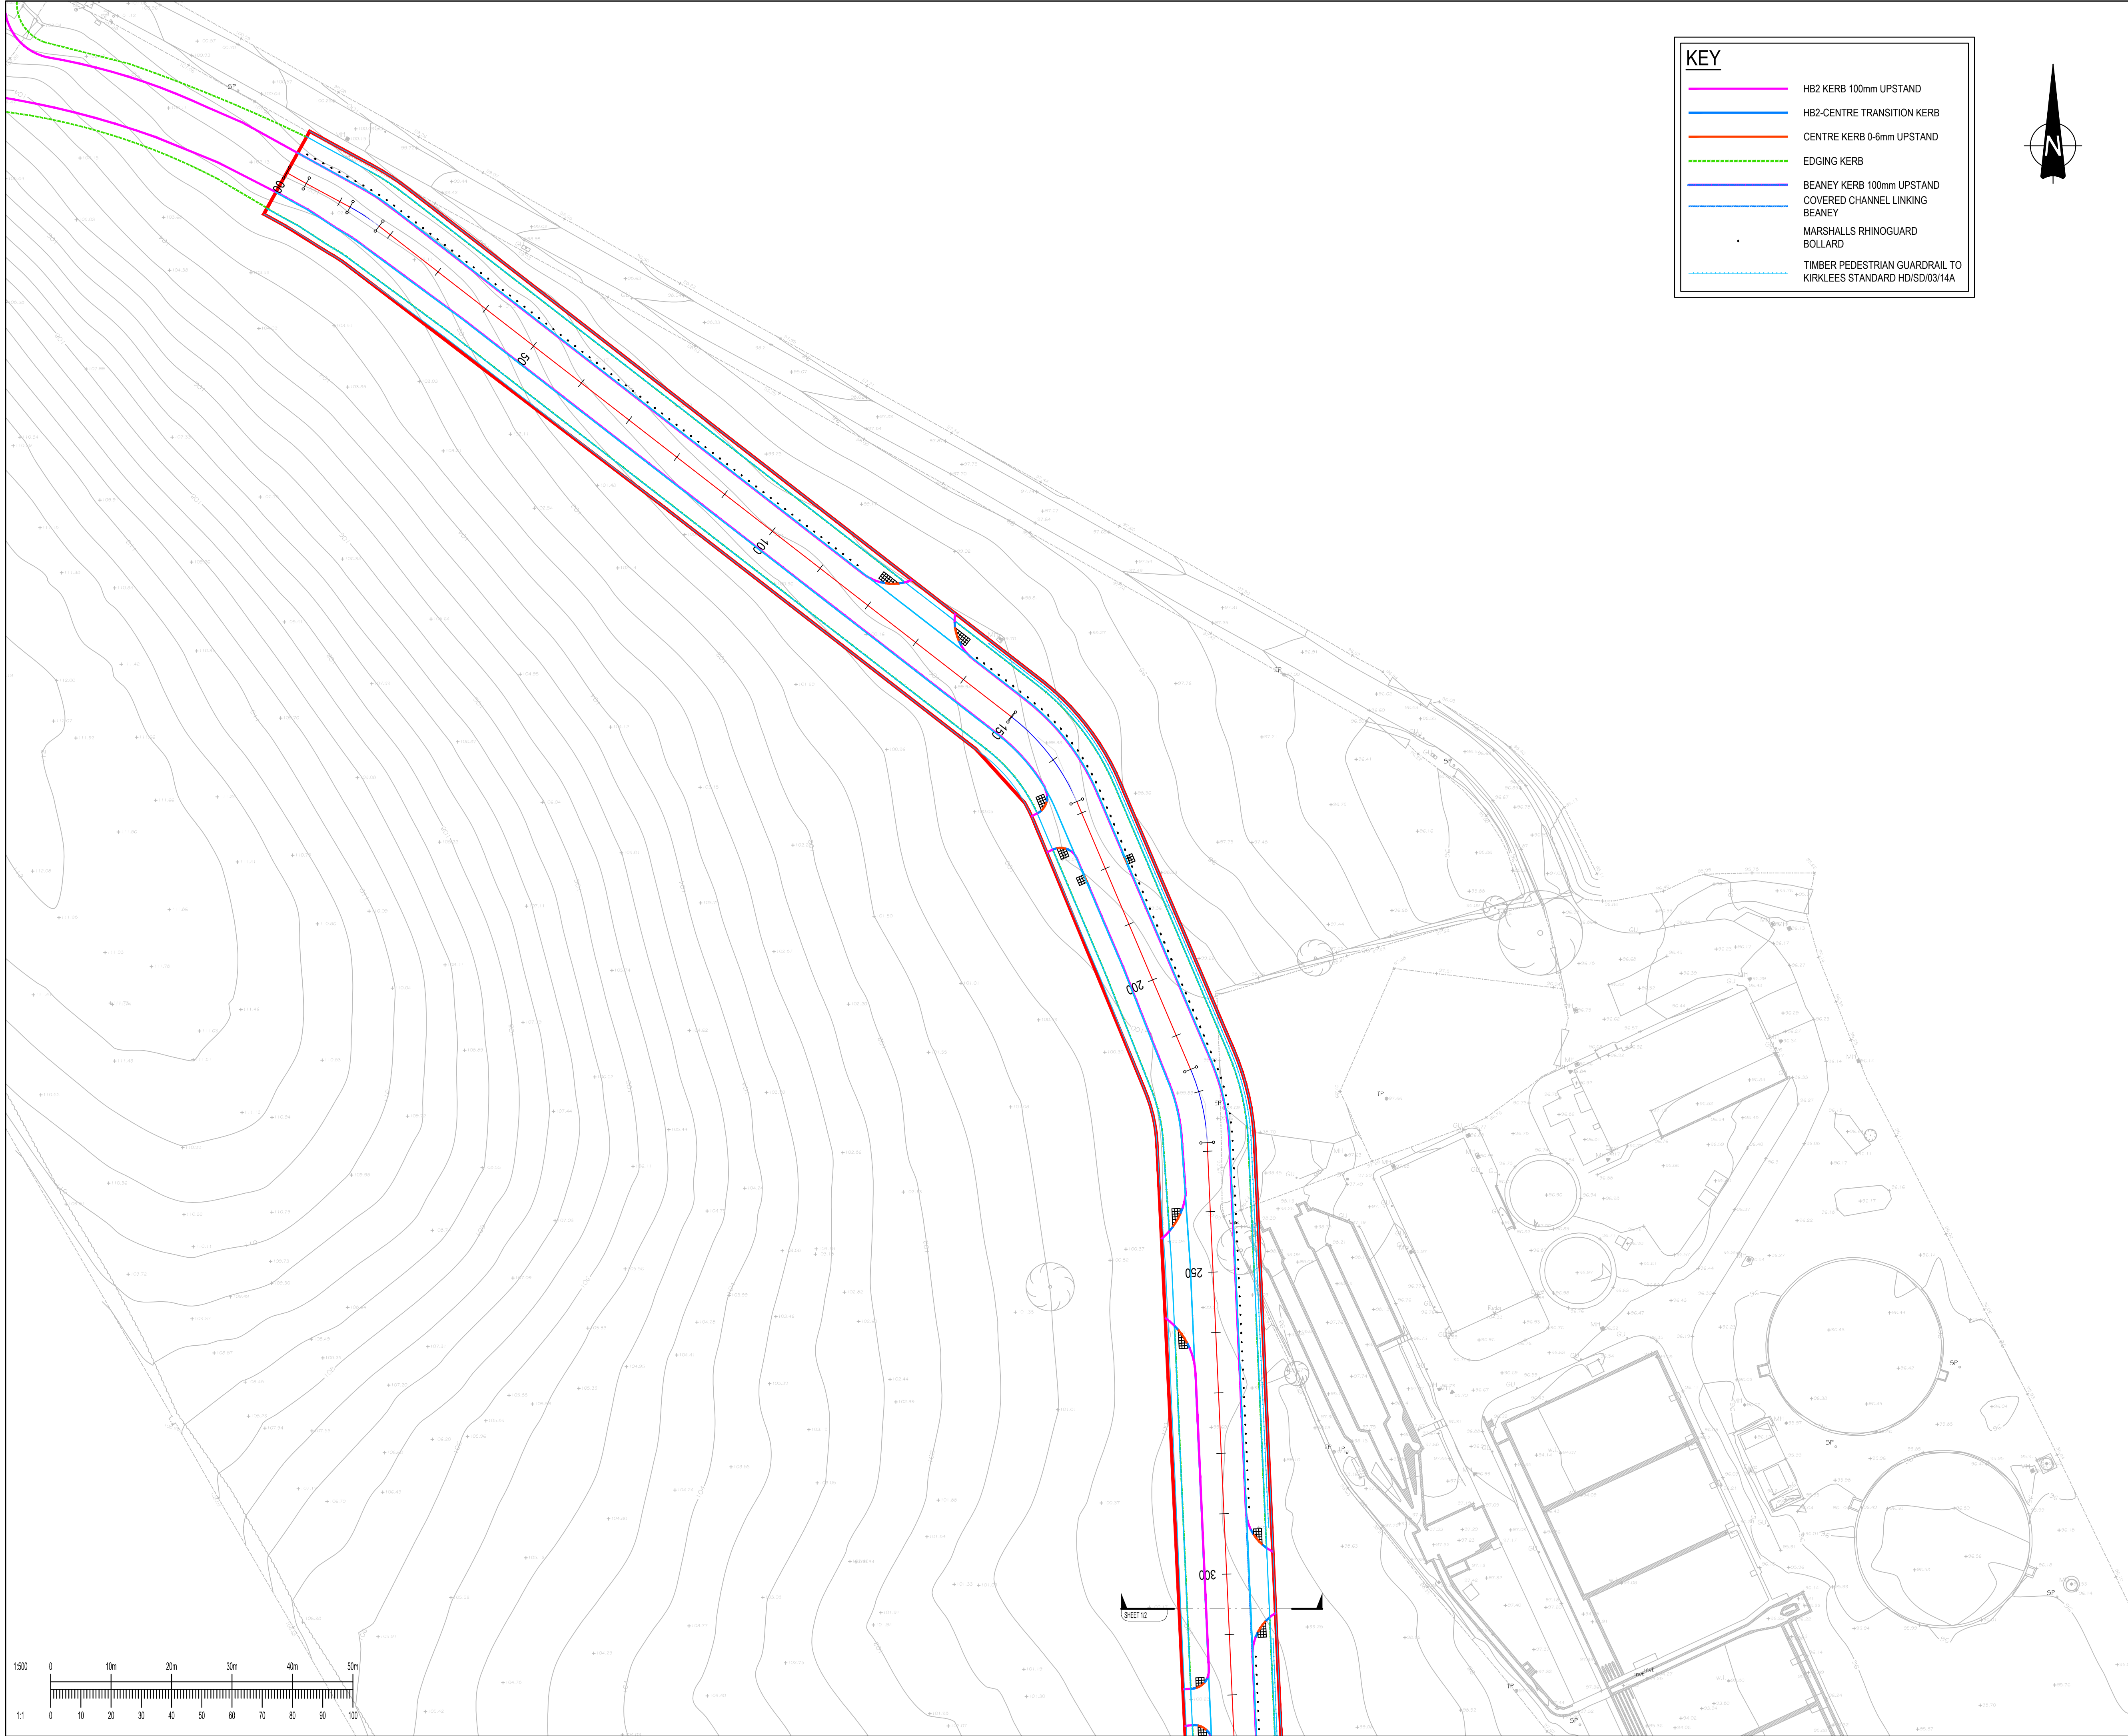

KEY

HB2 KERB 100mm UPSTAND

HB2-CENTRE TRANSITION KERB

CENTRE KERB 0-6mm UPSTAND


EDGING KERB

BEANEY KERB 100mm UPSTAND

COVERED CHANNEL LINKING
BEANEY

MARSHALLS RHINO GUARD
BOLLARD

TIMBER PEDESTRIAN GUARDRAIL TO
KIRKLEES STANDARD HD/SD/03/14A

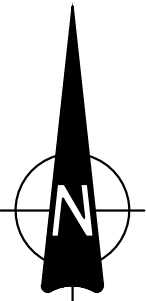

- GENERAL NOTES:
1.

THIS DRAWING IS TO BE READ IN CONJUNCTION WITH ALL RELEVANT ARCHITECTS AND ENGINEERS DRAWINGS AND SPECIFICATIONS.
2.

DO NOT SCALE FROM THIS DRAWING. ANY OMISSIONS OR ERRORS ON DRAWINGS SHALL BE BROUGHT TO THE ENGINEERS ATTENTION IMMEDIATELY. ALL DIMENSIONS MUST BE CHECKED / VERIFIED ON SITE.
3.

ALL DIMENSIONS ARE IN MILLIMETRES UNLESS NOTED OTHERWISE.
4.

ALL LIGHTING COLUMNS, UTILITIES & COMMUNICATION LINES TO BE RELOCATED TO BACK OF PROPOSED FOOTWAY.
5.

CARRIAGEWAY AND FOOTWAY WORKS SUBJECT TO TECHNICAL APPROVAL BY CBMDC HIGHWAYS AND APPROPRIATE LEGAL AGREEMENTS.

P05	AMENDED FOLLOWING ROAD REALIGNMENT	08/11/21	JC	ACS
P04	AMENDED TO SUIT RSA DATED 03/08/2021	31/08/21	JC	OT
P03	REVISED TO KIRKLEES COMMENTS	11/06/21	OT	OT
P02	REVISED TO KIRKLEES COMMENTS	29/04/21	EF	OT
P01	FIRST ISSUE	20/01/21	AJR	OT
Rev:	Description:	Date:	By:	Chkd:

curtins

Rose Wharf Ground Floor, 78-80 East Street, Leeds, LS9 8EE
0113 274 8509
leeds@curtins.com
www.curtins.com

Civils & Structures • Transport Planning • Environmental • Infrastructure • Geotechnical • Conservation & Heritage • Principal Designer
Birmingham • Bristol • Cambridge • Cardiff • Douglas • Dublin • Edinburgh • Glasgow • Harlow • Leeds • Liverpool • London • Manchester • Nottingham

Status:

ISSUED FOR INFORMATION

S2

Project:

INTERCHANGE 26,
NORTH BIERLEY

Orig Title:

S38 KERBING LAYOUT PLAN
SHEET 1

Size:

A1

Date:

29/04/21

Drawn By:

AJR

Designed By:

OT

Checked By:

OT

Scale:

1:500

Project No:

065646

Originator:

CUR

Volume:

ZZ

Level:

ZZ

Type:

DR

Role:

C

Category / Number:

95701

Rev:

P05

\\nas02\Projects\065646 FRA Addendum N Bierley WTW\DWGMS 4 Production\48 Notes & Drawings_Col-CAD\065646