


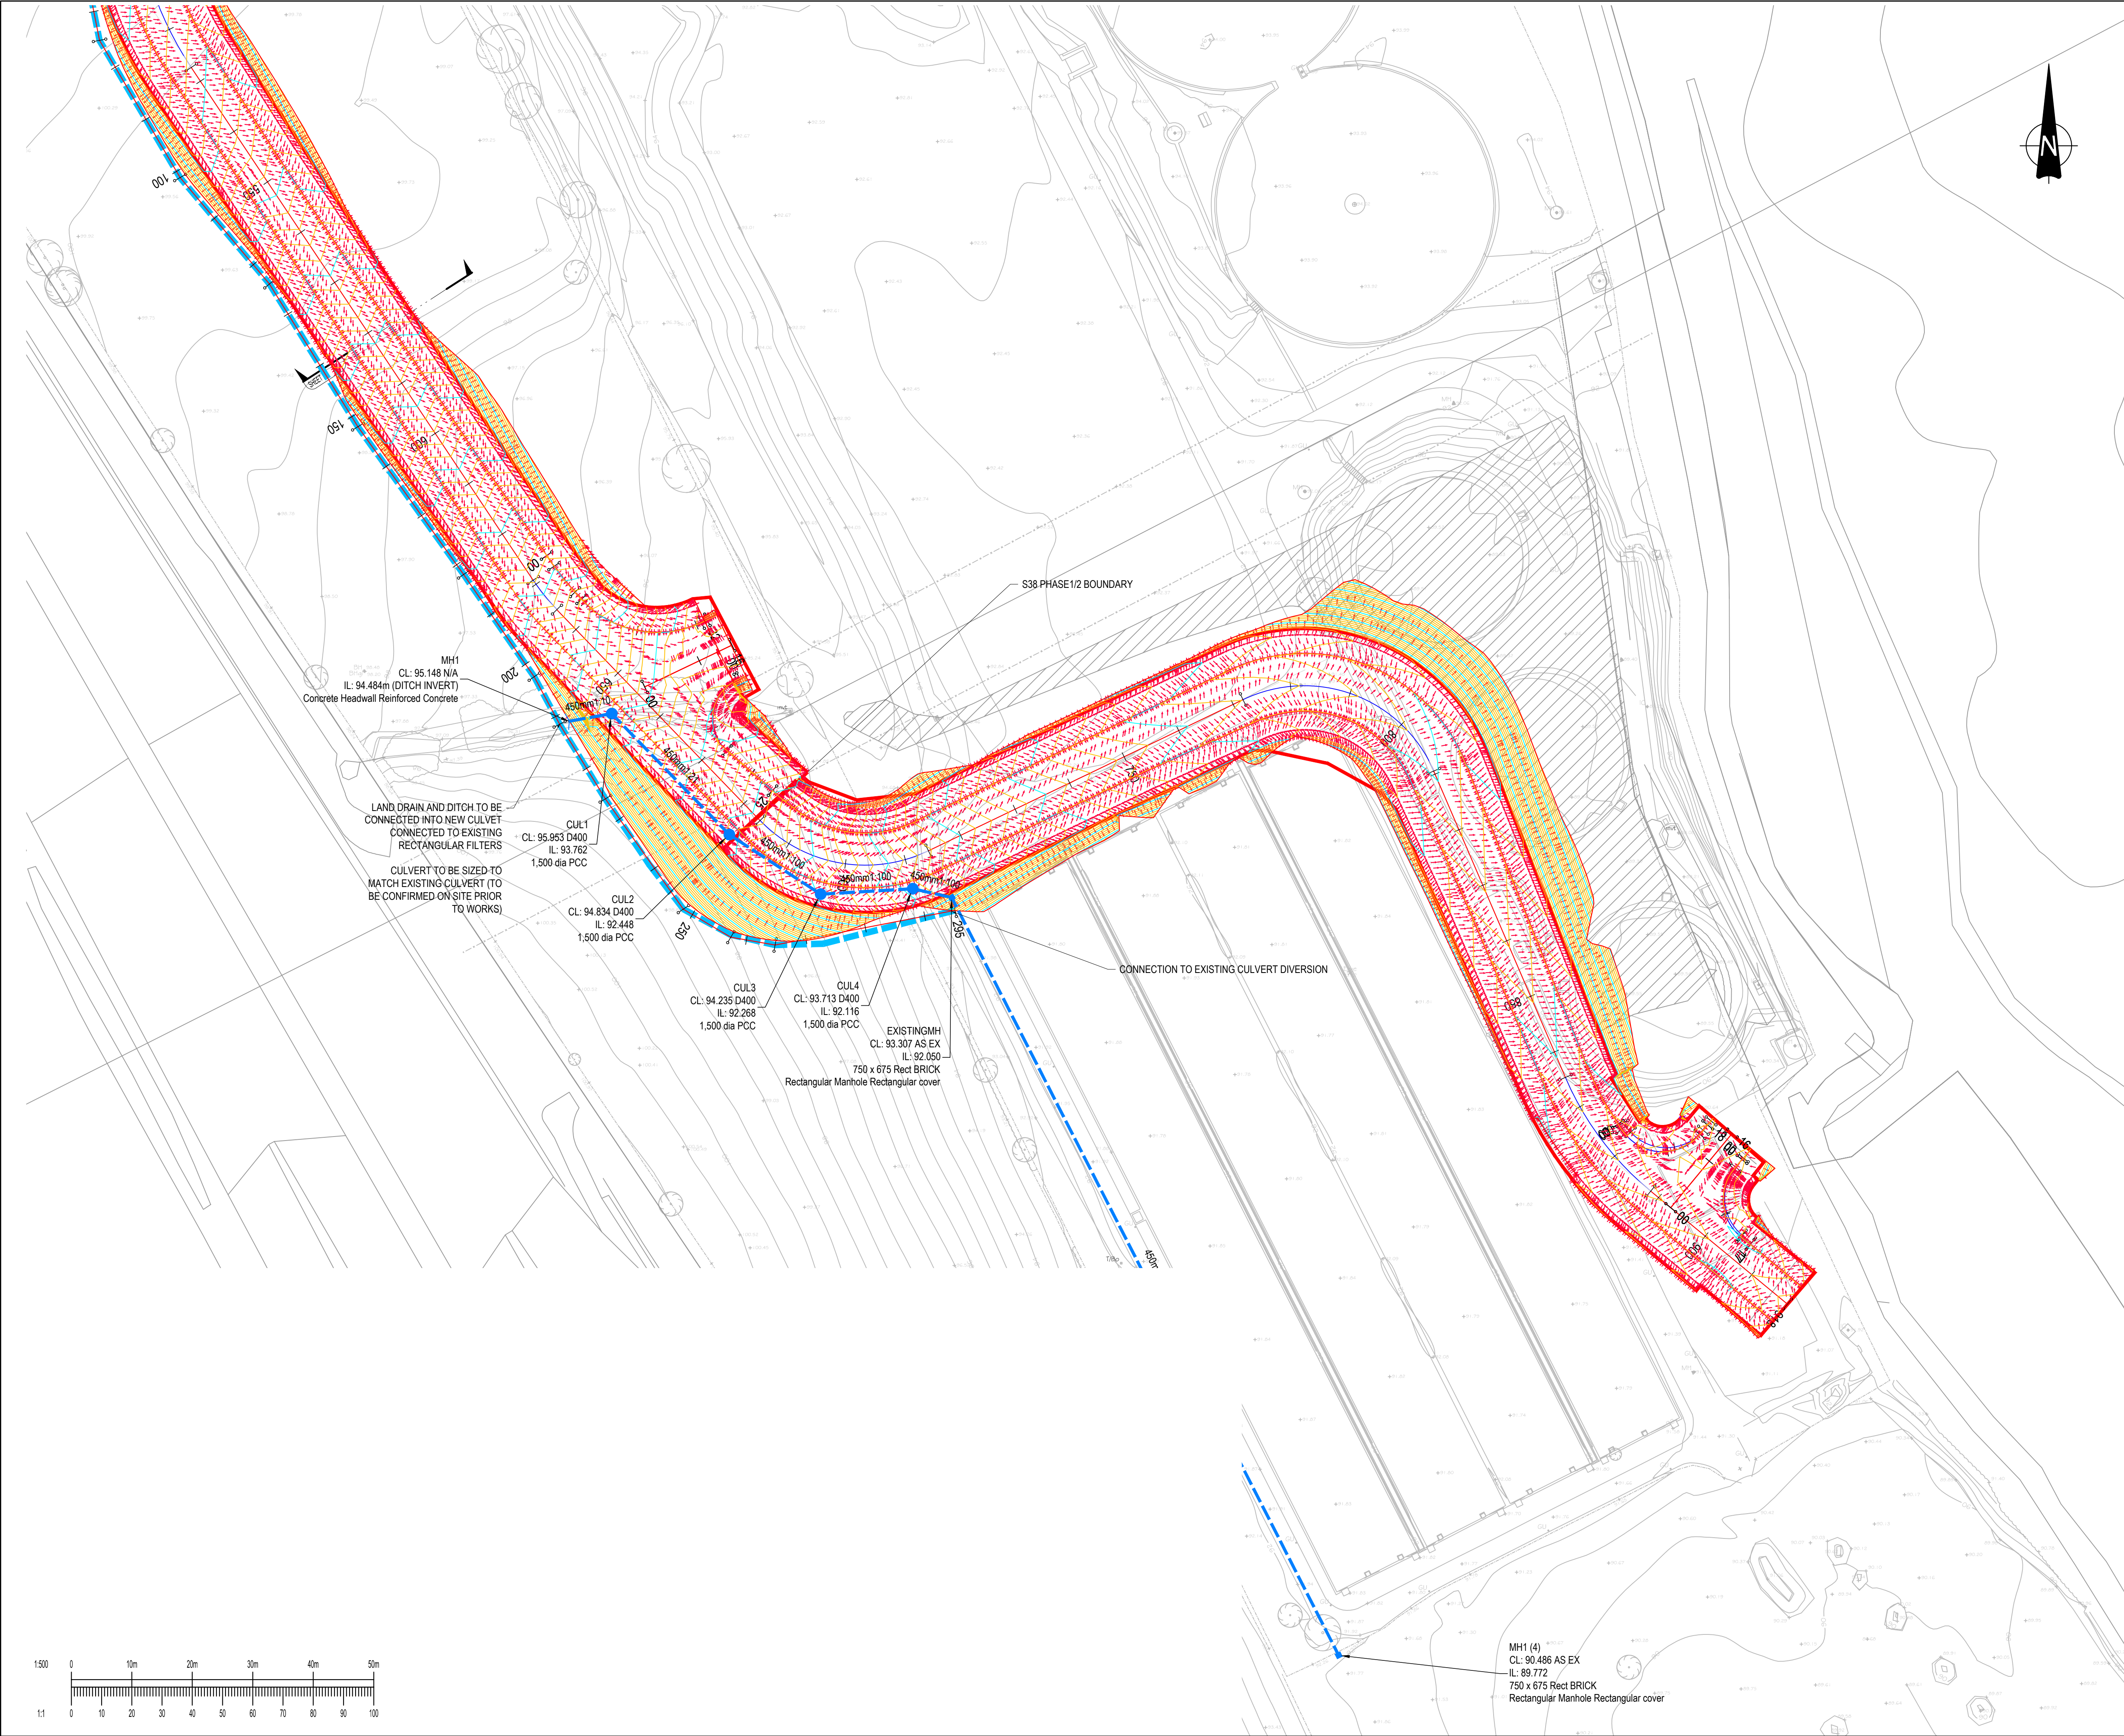

GENERAL NOTES:

- 1. THIS DRAWING IS TO BE READ IN CONJUNCTION WITH ALL RELEVANT ARCHITECTS AND ENGINEERS DRAWINGS AND SPECIFICATIONS.
- 2. DO NOT SCALE FROM THIS DRAWING. ANY OMISSIONS OR ERRORS ON DRAWINGS SHALL BE BROUGHT TO THE ENGINEERS ATTENTION IMMEDIATELY. ALL DIMENSIONS MUST BE CHECKED / VERIFIED ON SITE.
- 3. ALL DIMENSIONS ARE IN MILLIMETRES UNLESS NOTED OTHERWISE.
- 4. ALL LIGHTING COLUMNS, UTILITIES & COMMUNICATION LINES TO BE RELOCATED TO BACK OF PROPOSED FOOTWAY.
- 5. CARRIAGEWAY AND FOOTWAY WORKS SUBJECT TO TECHNICAL APPROVAL BY CBMDC HIGHWAYS AND APPROPRIATE LEGAL AGREEMENTS.

KEY:

- MAJOR CONTOUR
- MINOR CONTOUR
- SLOPE ARROW
- PROPOSED LAND DRAIN
(REFER TO 065646-CUR-ZZ-ZZ-DR-C-95310-P04-S38
Batter Slope Details)

P06	CULVERT DIVERSION ADDED	19/11/21	JC	ACS
P05	AMENDED TO SUIT NEW ROAD LOCATION	15/11/21	JC	ACS
P04	REVISED CULVERT DIVERSION, ADDED LAND DRAIN CHAINAGE	20/08/21	OT	OT
P03	REVISED TO KIRKLEES COMMENTS	11/06/21	OT	OT
P02	REVISED TO KIRKLEES COMMENTS	29/04/21	EF	OT
P01	FIRST ISSUE	20/01/21	AJR	OT
Rev:	Description:	Date:	By:	Chkd:



Rose Wharf Ground Floor, 78-80 East Street, Leeds, LS9 8EE
0113 274 8559
leeds@curtins.com
www.curtins.com

Civils & Structures • Transport Planning • Environmental • Infrastructure • Geotechnical • Conservation & Heritage • Principal Designer
Birmingham • Bristol • Cambridge • Cardiff • Douglas • Dublin • Edinburgh • Glasgow • Kentish • Leeds • Liverpool • London • Manchester • Nottingham

Status: **ISSUED FOR INFORMATION**


Project: **INTERCHANGE 26,
NORTH BIERLEY**

Dwg Title: **S38 ROAD CONTOUR PLAN
SHEET 3**

Size:	Date:	Drawn By:	Designed By:	Checked By:
A1	20/01/21	AJR	OT	OT

Scale: 1:500

Project No:	Originator:	Volume:	Level:	Type:	Role:	Category / Number:	Rev:
065646	CUR	ZZ	ZZ	DR	C	95903	P06

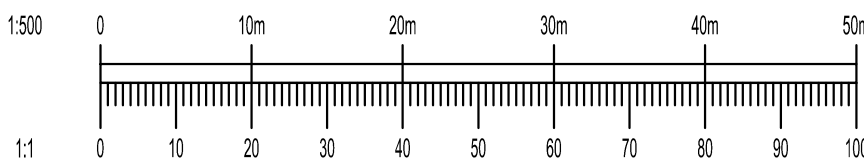

MH1 (4)
CL: 90.486 AS EX
IL: 89.772
750 x 675 Rect BRICK
Rectangular Manhole Rectangular cover