

KEY


PROPOSED KIRKLEES HIGHWAY
BOUNDARY

PROPOSED BRADFORD HIGHWAY
BOUNDARY

PROPOSED KIRKLEES HIGHWAY
BOUNDARY

EXISTING HIGHWAY BOUNDARY

Phoenix 2 Duo Recycler (P2-15W with Elite 6x4 chassis)
Overall Length 11.220m
Overall Width 2.530m
Overall Body Height 3.756m
Min Body Ground Clearance 0.308m
Track Width 2.530m
Lock to lock time 4.00s
Kerb to Kerb Turning Radius 11.550m

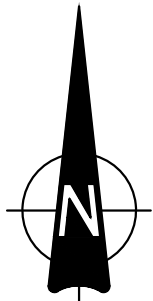

GENERAL NOTES:

- THIS DRAWING IS TO BE READ IN CONJUNCTION WITH ALL RELEVANT ARCHITECTS AND ENGINEERS DRAWINGS AND SPECIFICATIONS.
- DO NOT SCALE FROM THIS DRAWING. ANY OMISSIONS OR ERRORS ON DRAWINGS SHALL BE BROUGHT TO THE ENGINEERS ATTENTION IMMEDIATELY. ALL DIMENSIONS MUST BE CHECKED / VERIFIED ON SITE.
- ALL DIMENSIONS ARE IN METRES UNLESS NOTED OTHERWISE.



P02	AMENDED IN LINE WITH KIRKLEES COMMENTS MADE 08/07/2021	19/07/21	JC	OT
P01	FIRST ISSUE	02/07/21	JC	OT
Rev:	Description:	Date:	By:	Chkd:

Curtins

Rose Wharf Ground Floor, 78-80 East Street, Leeds, LS9 8EE
0113 274 8559
leeds@curtins.com
www.curtins.com

Civils & Structures • Transport Planning • Environmental • Infrastructure • Geotechnical • Conservation & Heritage • Principal Designer
Birmingham • Bristol • Cambridge • Cardiff • Douglas • Dublin • Edinburgh • Glasgow • Kentish • Leeds • Liverpool • London • Manchester • Nottingham

Status:ISSUED FOR INFORMATION

Project:INTERCHANGE 26,
NORTH BIERLEY

Orig Title:S278 REFUSE
VEHICLE TRACKING

Size:	Date:	Drawn By:	Designed By:	Checked By:
A1	02/07/2021	JC	JC	OT

Scale: 1:500

Project No:	Originator:	Volume:	Level:	Type:	Role:	Category / Number:	Rev:
065646	- CUR	- ZZ	- ZZ	- DR	- C	- 95003	- P02

