


ROAD 1											
NUMBER	LENGTH	RADIUS	START STATION	START EASTING	START NORTHING	PI STATION	PI EASTING	PI NORTHING	END STATION	END EASTING	END NORTHING
C4	5.758	35.000	11.916	417715.145	427806.535	14.802	417717.683	427805.163	17.674	417719.963	427803.394
C5	17.818	35.000	150.131	417824.607	427722.189	159.238	417831.802	427716.606	167.949	417835.363	427708.224
C6	12.490	35.000	216.084	417854.186	427663.922	222.396	417856.654	427658.113	228.574	417856.938	427651.807
C7	30.521	56.205	496.734	417868.980	427383.918	512.380	417869.683	427368.287	527.254	417878.361	427355.268
C8	6.259	35.000	629.184	417934.897	427270.454	632.322	417936.638	427267.843	635.443	417938.815	427265.583
L4	3.691		0.000	417704.682	427810.238				3.691	417707.909	427810.445
L7	8.225		3.691	417707.909	427810.445				11.916	417715.145	427806.535
L8	132.457		17.674	417719.963	427803.394				150.131	417824.607	427722.189
L9	48.135		167.949	417835.363	427708.224				216.084	417854.186	427663.922
L10	268.160		228.574	417856.938	427651.807				496.734	417868.980	427383.918
L11	101.930		527.254	417878.361	427355.268				629.184	417934.897	427270.454
L12	48.434		635.443	417938.815	427265.583				683.877	417972.419	427230.704

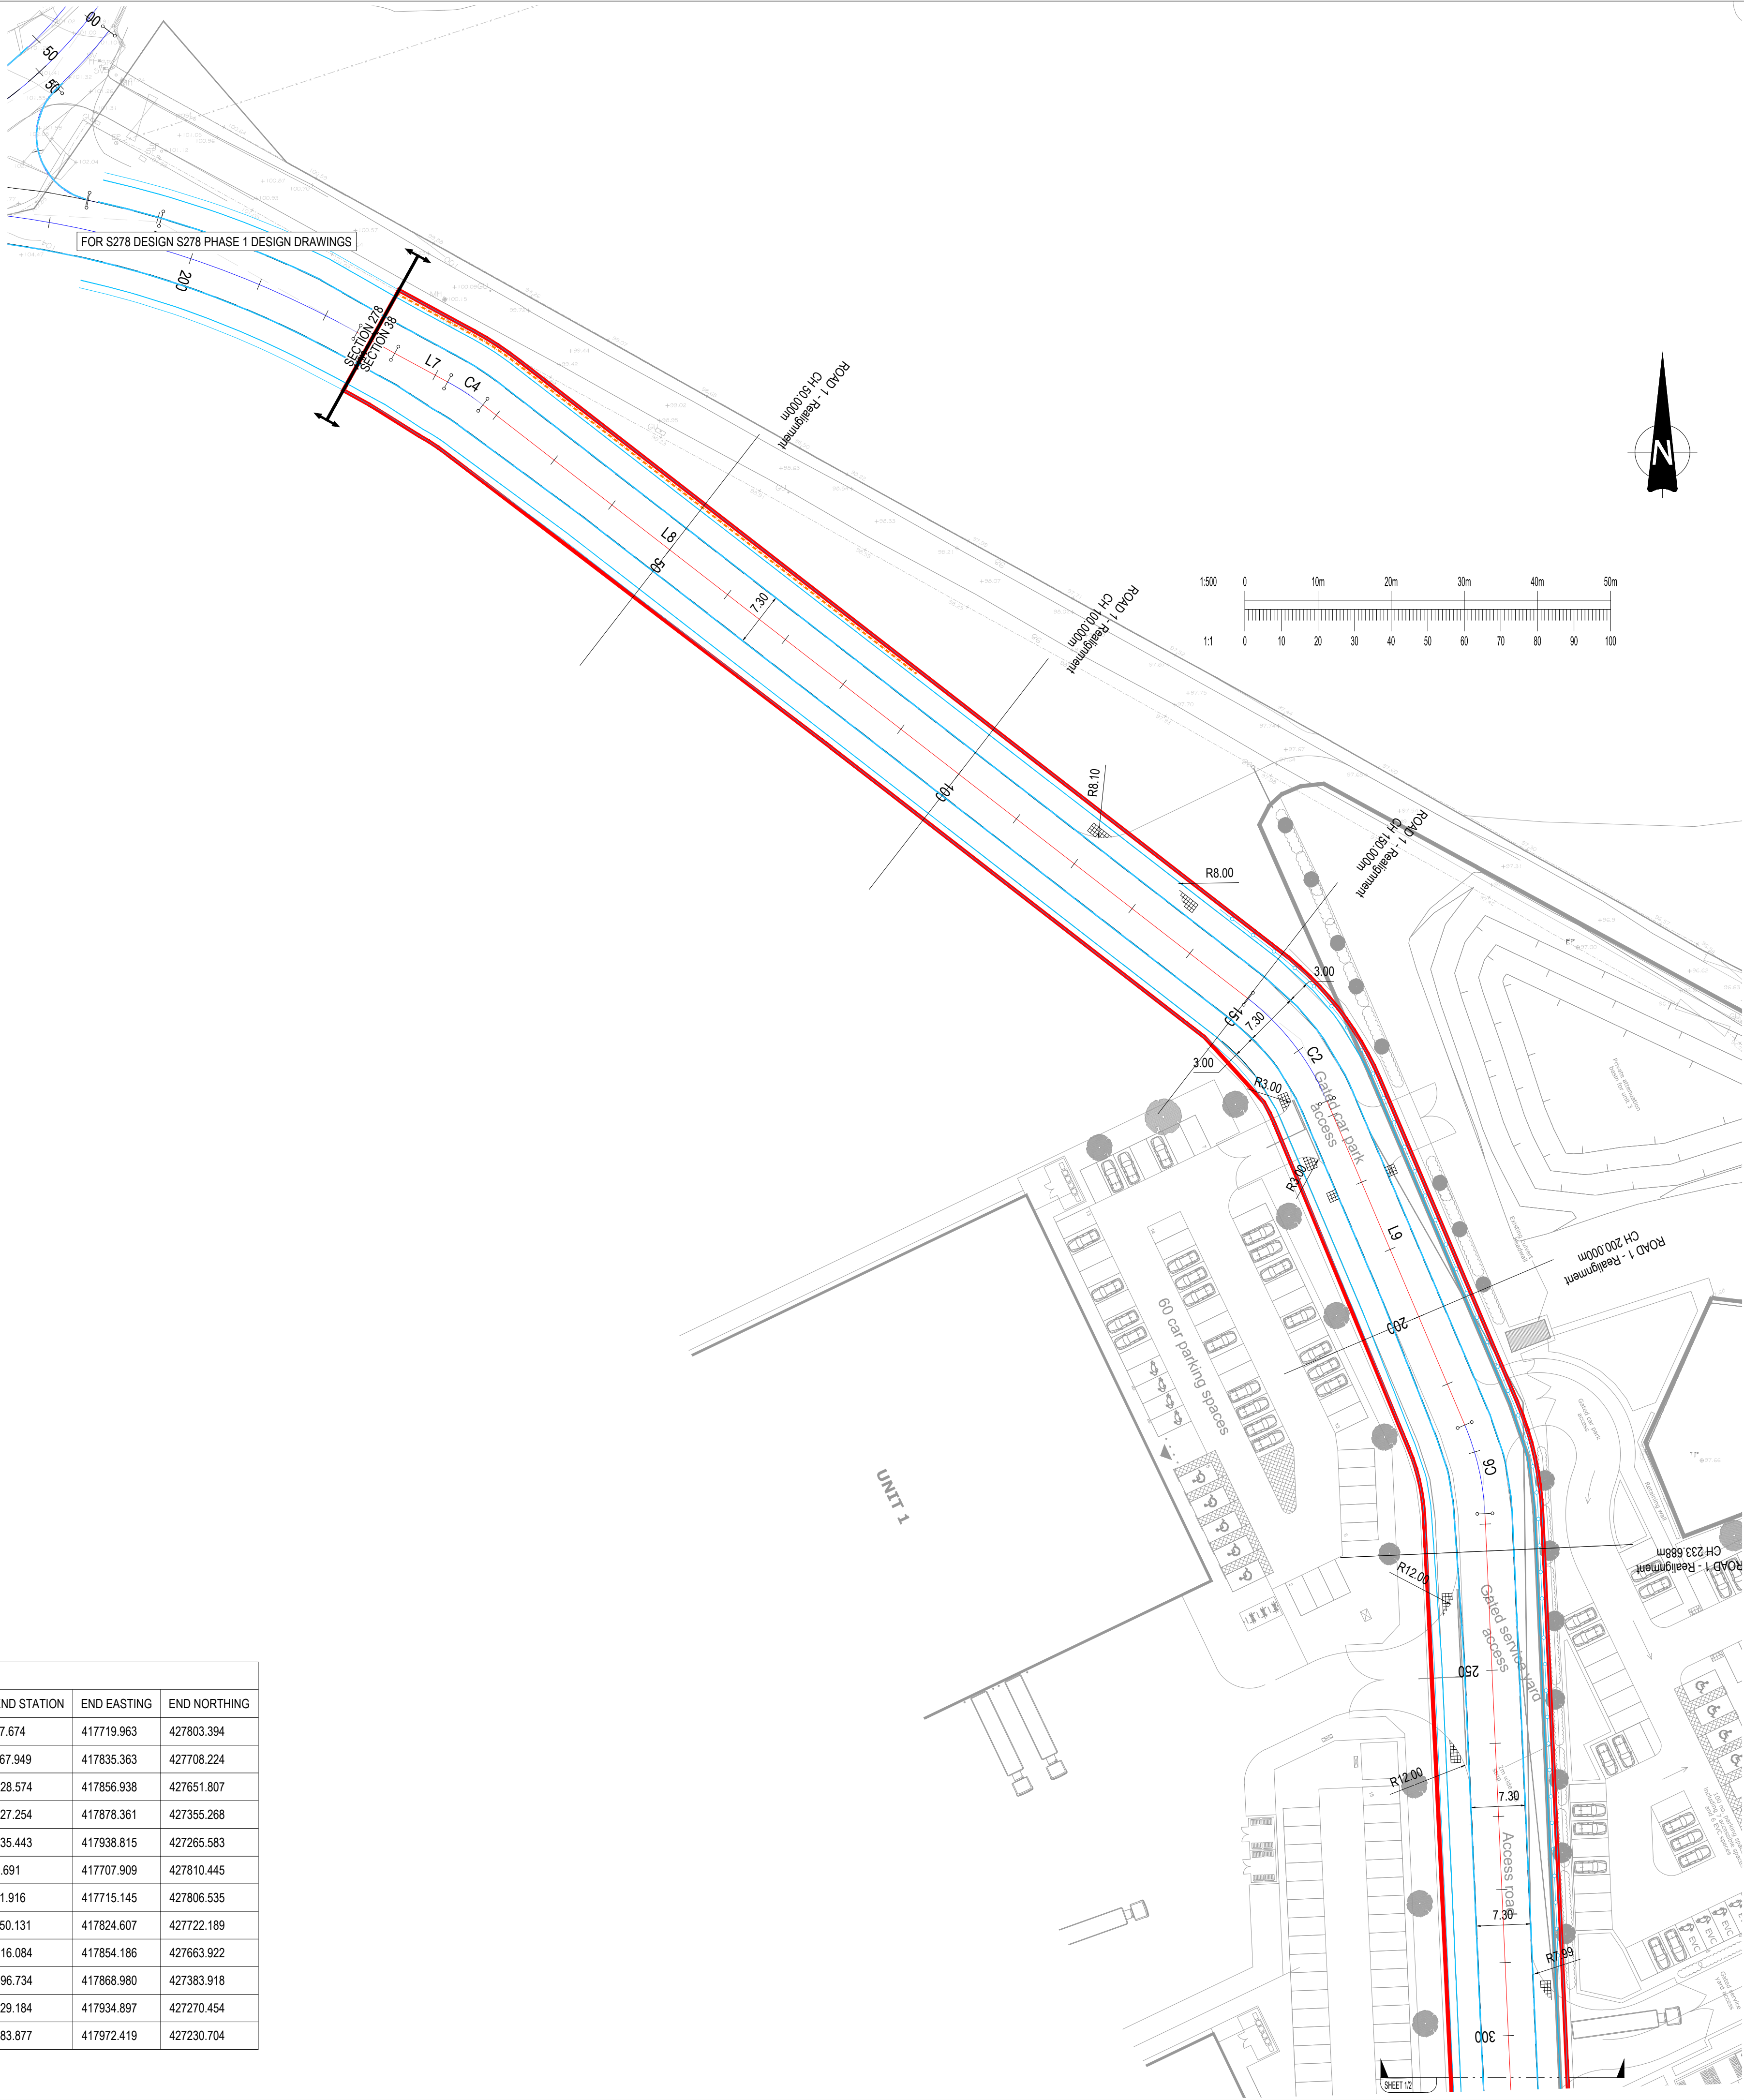

GENERAL NOTES:

- THIS DRAWING IS TO BE READ IN CONJUNCTION WITH ALL RELEVANT ARCHITECTS AND ENGINEERS DRAWINGS AND SPECIFICATIONS.
- DO NOT SCALE FROM THIS DRAWING. ANY OMISSIONS OR ERRORS ON DRAWINGS SHALL BE BROUGHT TO THE ENGINEERS ATTENTION IMMEDIATELY. ALL DIMENSIONS MUST BE CHECKED / VERIFIED ON SITE.
- ALL DIMENSIONS ARE IN MILLIMETRES UNLESS NOTED OTHERWISE.
- ALL LIGHTING COLUMNS, UTILITIES & COMMUNICATION LINES TO BE RELOCATED TO BACK OF PROPOSED FOOTWAY.
- CARRIAGEWAY AND FOOTWAY WORKS SUBJECT TO TECHNICAL APPROVAL BY CBMDC HIGHWAYS AND APPROPRIATE LEGAL AGREEMENTS.

P11	UPDATED FOLLOWING INTERNAL S38 REVIEW	29/11/22	JC	JC
P10	AMENDED FOLLOWING S38 REVIEW	02/03/22	JC	ACS
P09	AMENDED FOLLOWING ROAD REALIGNMENT	09/11/21	JC	ACS
P08	AMENDED TO KIRKLEES COUNCIL COMMENTS RECEIVED 12/07/2021	20/08/21	JC	OT
P07	REVISED TO KIRKLEES COMMENTS	11/06/21	OT	OT
P06	REVISED TO KIRKLEES COMMENTS	29/04/21	EF	OT
P05	REVISED TO KIRKLEES COMMENTS	20/01/21	OT	OT
P04	REVISED TO NEW ALIGNMENT, EXTENTS, AND YW ADOPTION EXTENTS	21/10/20	OT	NT
P03	AMENDED UNIT 1 ENTRANCE TO SUIT NEW LAYOUT	07/07/20	OT	OT
P02	REVISED TO SUIT UPDATED ALIGNMENT	17/04/20	OT	OT
P01	FIRST ISSUE	17/10/19	OT	AMB
Rev:	Description:	Date:	By:	Chkd:



Rose Wharf Ground Floor, 78-80 East Street, Leeds, LS9 8EE
0113 274 8809
leeds@curtins.com
www.curtins.com

Civils & Structures • Transport Planning • Environmental • Infrastructure • Geotechnical • Conservation & Heritage • Principal Designer
Birmingham • Bristol • Cambridge • Cardiff • Dublin • Edinburgh • Glasgow • Kenton • Leeds • Liverpool • London • Manchester • Nottingham

Status: **ISSUED FOR INFORMATION** **S2**

Project: **INTERCHANGE 26, NORTH BIERLEY**

Orig Title: **S38 SETTING OUT SHEET 1**

Size: A1	Date: 17/10/19	Drawn By: OT	Designed By: OT	Checked By: AMB
Scale: 1:500				
Project No: 065646	Originator: CUR	Volume: ZZ	Level: ZZ	Type: DR
				Role: C
				Category/Number: 95301 - P11