


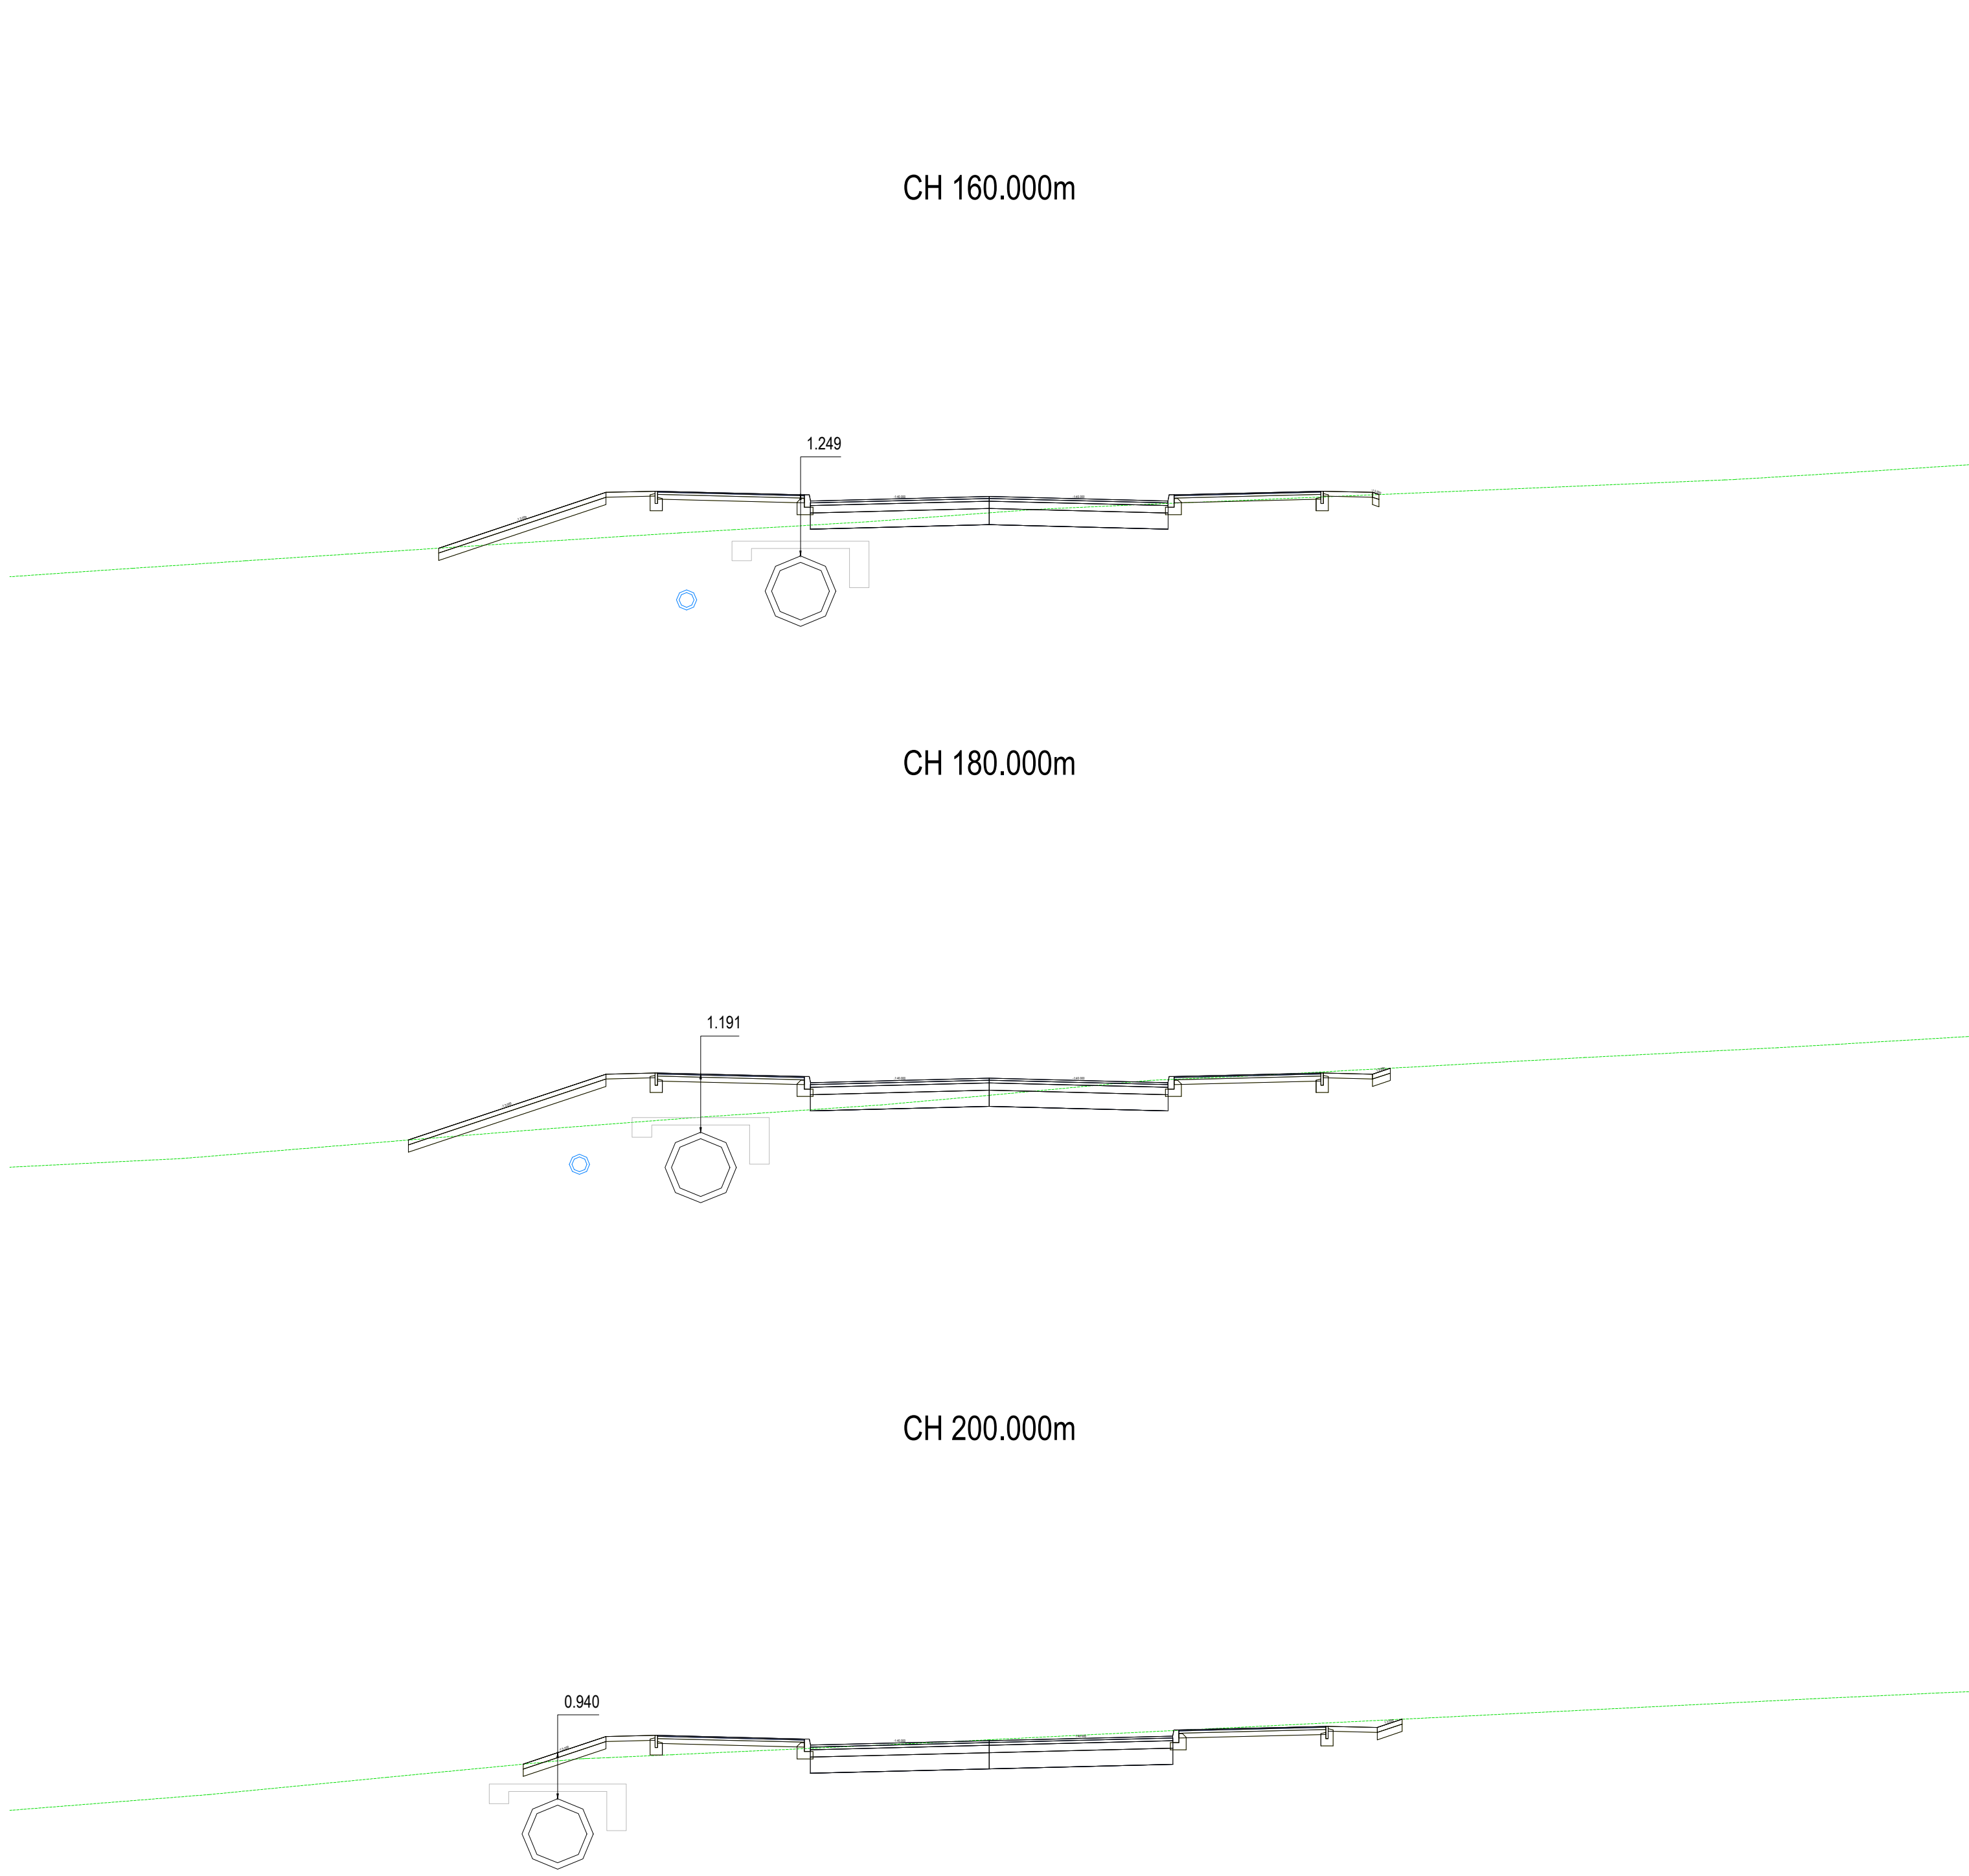

KEY

PROPOSED ACCESS ROAD

EXISTING GROUND

45° LOADING INFLUENCE LIMIT

PROPOSED S38 DRAINAGE

EXISTING Ø1200mm YORKSHIRE WATER SEWER

PROPOSED CONCRETE COVER SLAB

GENERAL NOTES:

1.

THIS DRAWING IS TO BE READ IN CONJUNCTION WITH ALL RELEVANT ARCHITECTS AND ENGINEERS DRAWINGS AND SPECIFICATIONS.

2.

DO NOT SCALE FROM THIS DRAWING. ANY OMISSIONS OR ERRORS ON DRAWINGS SHALL BE BROUGHT TO THE ENGINEERS ATTENTION IMMEDIATELY. ALL DIMENSIONS MUST BE CHECKED / VERIFIED ON SITE.

3.

ALL DIMENSIONS ARE IN MILLIMETRES UNLESS NOTED OTHERWISE.

4.

ALL LIGHTING COLUMNS, UTILITIES & COMMUNICATION LINES TO BE RELOCATED TO BACK OF PROPOSED FOOTWAY.

5.

CARRIAGEWAY AND FOOTWAY WORKS SUBJECT TO TECHNICAL APPROVAL BY CBMDC HIGHWAYS AND APPROPRIATE LEGAL AGREEMENTS.

P02	UPDATED FOLLOWING INTERNAL S38 REVIEW	28/11/22	JC	JC
P01	FIRST ISSUE	11/11/21	JC	ACS
Rev:	Description:	Date:	By:	Chkd:

curtins

Rose Wharf Ground Floor, 78-80 East Street, Leeds, LS9 8EE

0113 274 8509

leeds@curtins.com

www.curtins.com

Civils & Structures • Transport Planning • Environmental • Infrastructure • Geotechnical • Conservation & Heritage • Principal Designer

Birmingham • Bristol • Cambridge • Cardiff • Douglas • Dublin • Edinburgh • Glasgow • Kental • Leeds • Liverpool • London • Manchester • Nottingham

Status:

ISSUED FOR INFORMATION

S2

Project:

INTERCHANGE 26,
NORTH BIERLEY

Orig Title:

S38 YORKSHIRE WATER SEWER
CROSS-SECTIONS
SHEET 3

Size:	Date:	Drawn By:	Designed By:	Checked By:			
A1	11/11/21	JC	JC	ACS			
Scale:	1:400						
Project No:	Originator:	Volume:	Level:	Type:	Role:	Category / Number:	Rev:
065646	- CUR	- ZZ	- ZZ	- DR	- C	- 95324	- P02

\\nas02\Projects\065646 FRA Addendum N Bierley WTW\QMS 4 Production\48 Models & Drawings_Coat.CCAD(95)