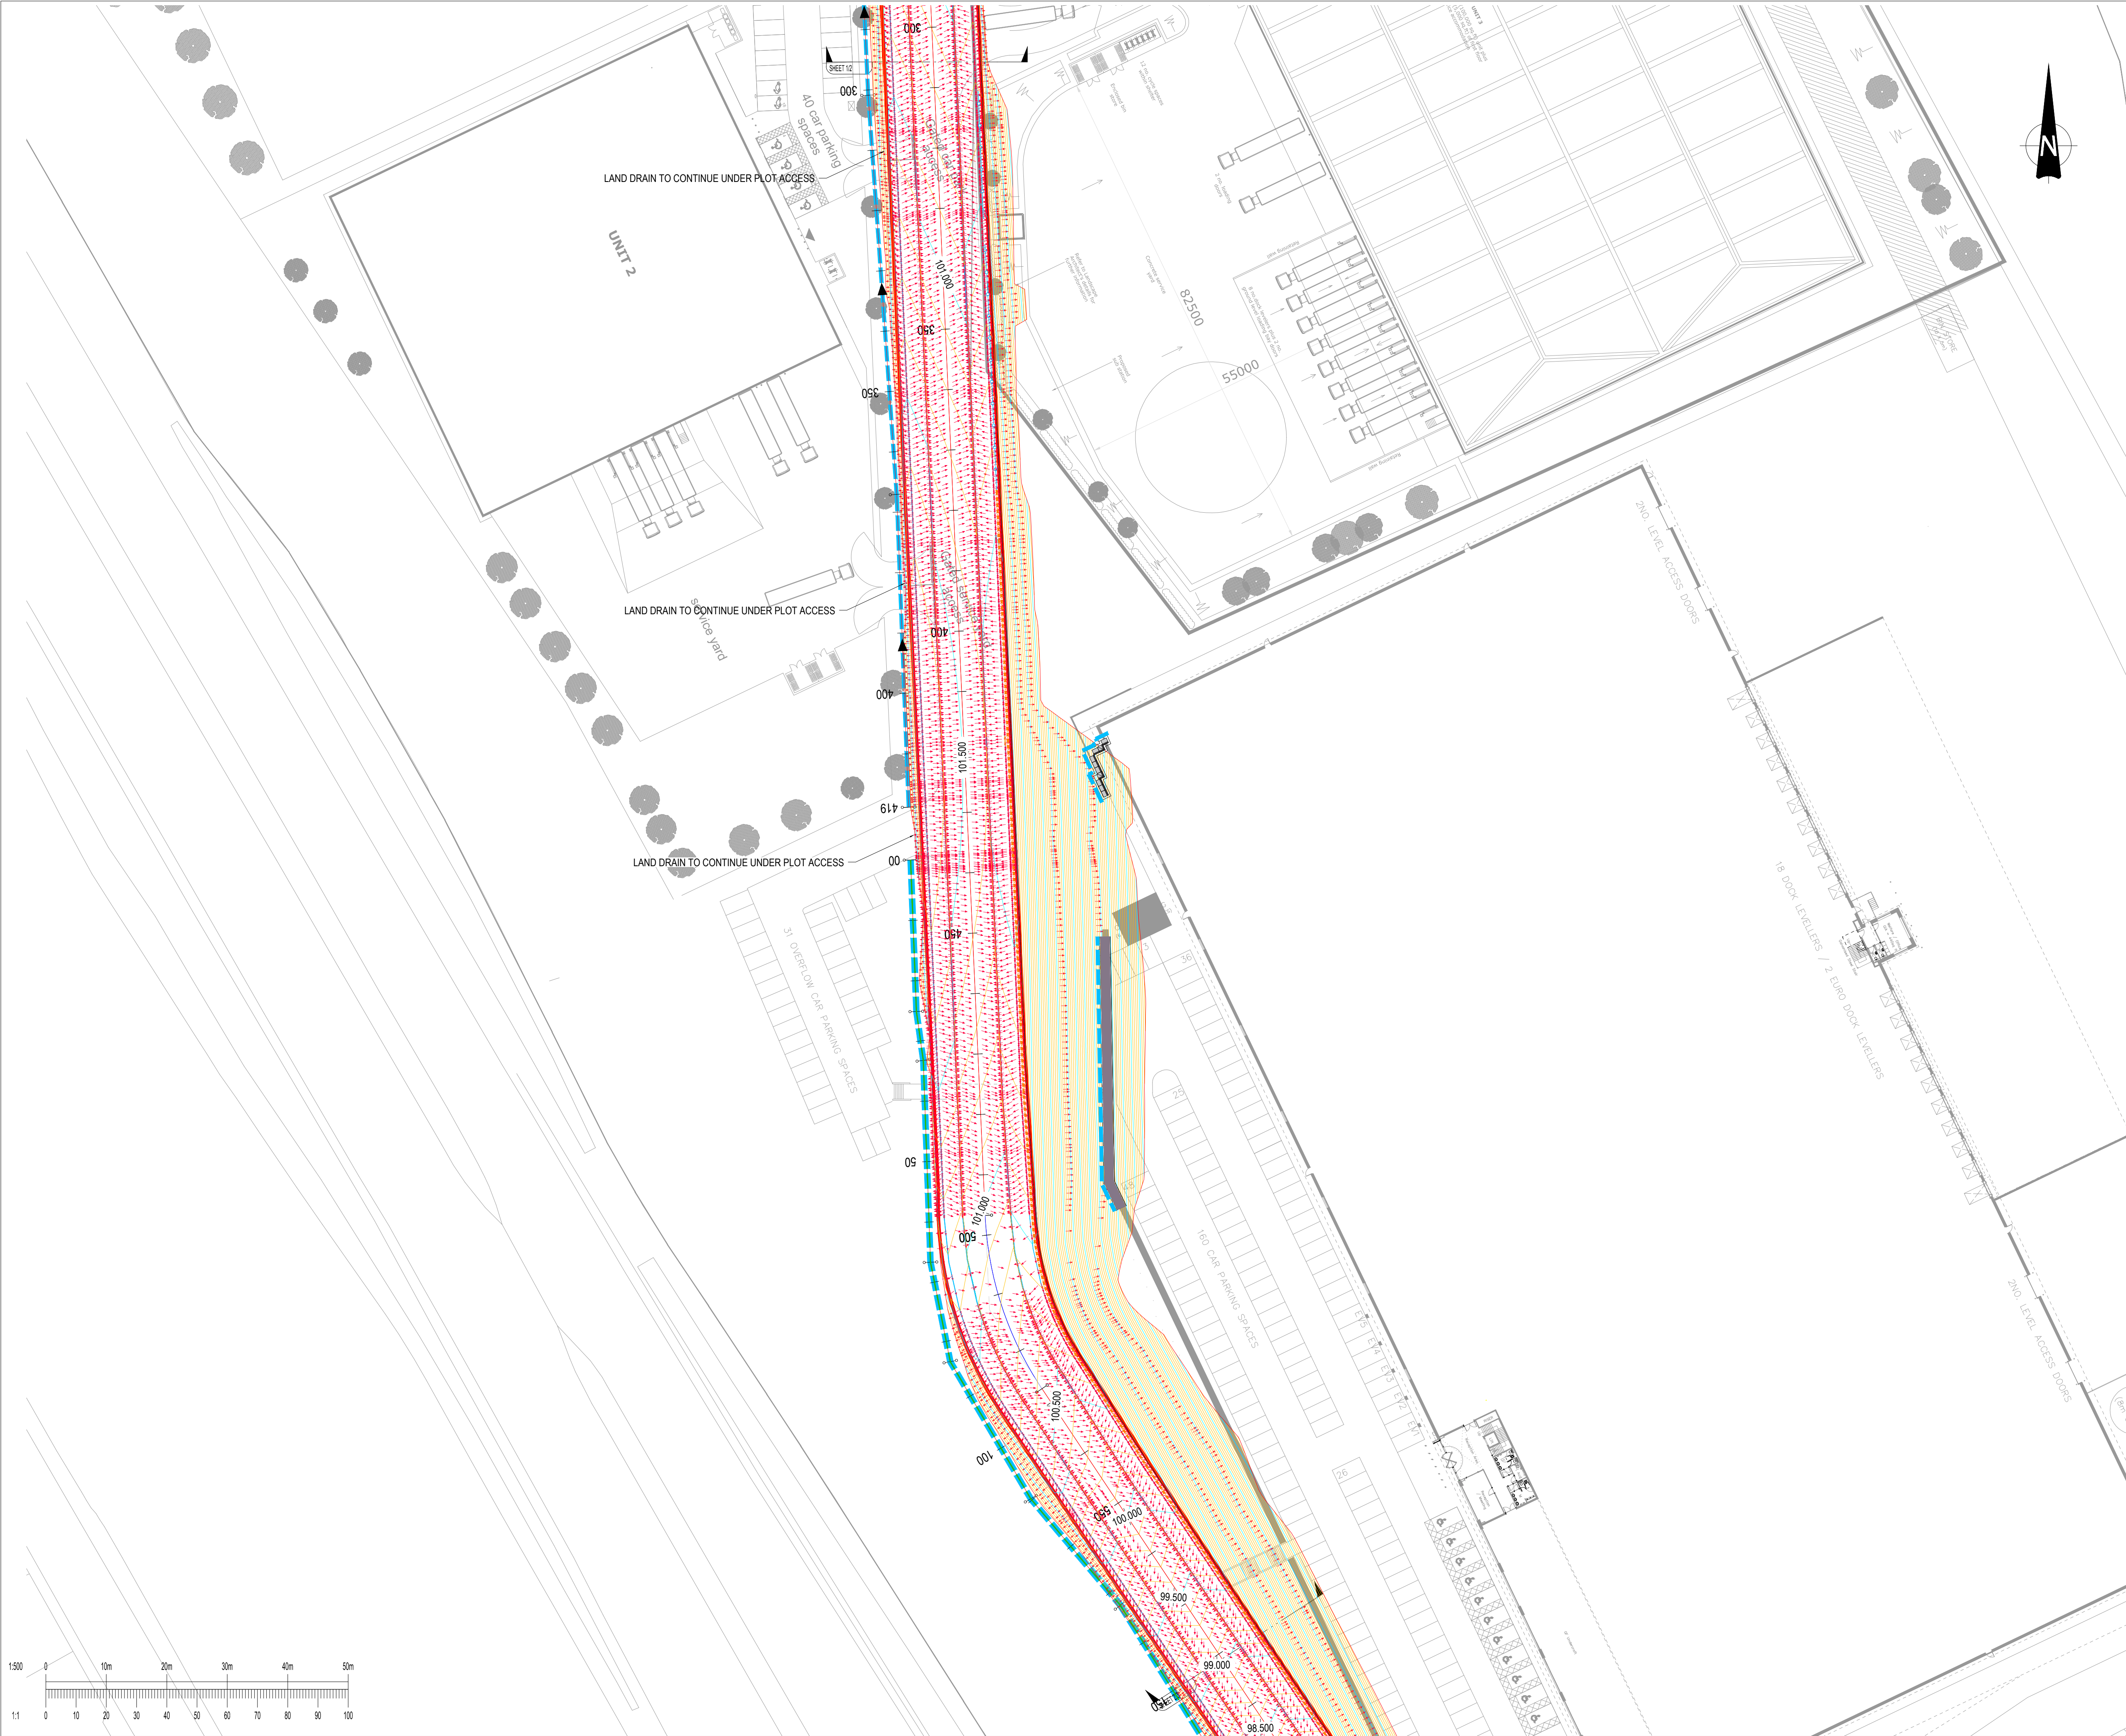


GENERAL NOTES:

1. THIS DRAWING IS TO BE READ IN CONJUNCTION WITH ALL RELEVANT ARCHITECTS AND ENGINEERS DRAWINGS AND SPECIFICATIONS.
2. DO NOT SCALE FROM THIS DRAWING. ANY OMISSIONS OR ERRORS ON DRAWINGS SHALL BE BROUGHT TO THE ENGINEERS ATTENTION IMMEDIATELY. ALL DIMENSIONS MUST BE CHECKED / VERIFIED ON SITE.
3. ALL DIMENSIONS ARE IN MILLIMETRES UNLESS NOTED OTHERWISE.
4. ALL LIGHTING COLUMNS, UTILITIES & COMMUNICATION LINES TO BE RELOCATED TO BACK OF PROPOSED FOOTWAY.
5. CARRIAGEWAY AND FOOTWAY WORKS SUBJECT TO TECHNICAL APPROVAL BY CBMDC HIGHWAYS AND APPROPRIATE LEGAL AGREEMENTS.

KEY:

- MAJOR CONTOUR (0.5m)
- MINOR CONTOUR (0.1m)
- SLOPE ARROW
- PROPOSED LAND DRAIN FOR CONSTRUCTION
DETAIL L004-CUR-ZZ-ZZ-DR-C-90501-PROW Layout

P10	UPDATED FOLLOWING INTERNAL S38 REVIEW	28/11/22	JC	JC
P09	TUNGSTEN PLOT AND OVERSPILL CAR PARK ADDED	24/06/22	JC	JC
P08	ADDITIONAL LAND DRAINAGE ADDED	06/05/22	JC	ACS
P07	AMENDED FOLLOWING S38 REVIEW	02/03/22	JC	ACS
P06	1.5m EMBANKMENT HEIGHT IDENTIFIED	01/02/22	JC	ACS
P05	AMENDED TO SUIT NEW ROAD LOCATION	15/11/21	JC	ACS
P04	REVISED/ADDED LAND DRAIN CHAINAGE	20/08/21	OT	OT
P03	REVISED TO KIRKLEES COMMENTS	11/06/21	OT	OT
P02	REVISED TO KIRKLEES COMMENTS	29/04/21	EF	OT
P01	FIRST ISSUE	20/01/21	AJR	OT
Rev:	Description:	Date:	By:	Chkd:



Rose Wharf Ground Floor, 78-80 East Street, Leeds, LS9 8EE
0113 274 8509
leeds@curtins.com
www.curtins.com

Civils & Structures • Transport Planning • Environmental • Infrastructure • Geotechnical • Conservation & Heritage • Principal Designer
Birmingham • Bristol • Cambridge • Cardiff • Douglas • Dublin • Edinburgh • Glasgow • Harlow • Leeds • Liverpool • London • Manchester • Nottingham

Status: **ISSUED FOR INFORMATION**

Project: **INTERCHANGE 26, NORTH BIERLEY**

Orig Title: **S38 ROAD CONTOUR PLAN & EMBANKMENT DRAINAGE SHEET 2**

Size:	Date:	Drawn By:	Designed By:	Checked By:
A1	20/01/21	AJR	OT	OT

Project No:	Originator:	Volume:	Level:	Type:	Role:	Category / Number:	Rev:
065646	CUR	ZZ	ZZ	DR	C	95902	P10