


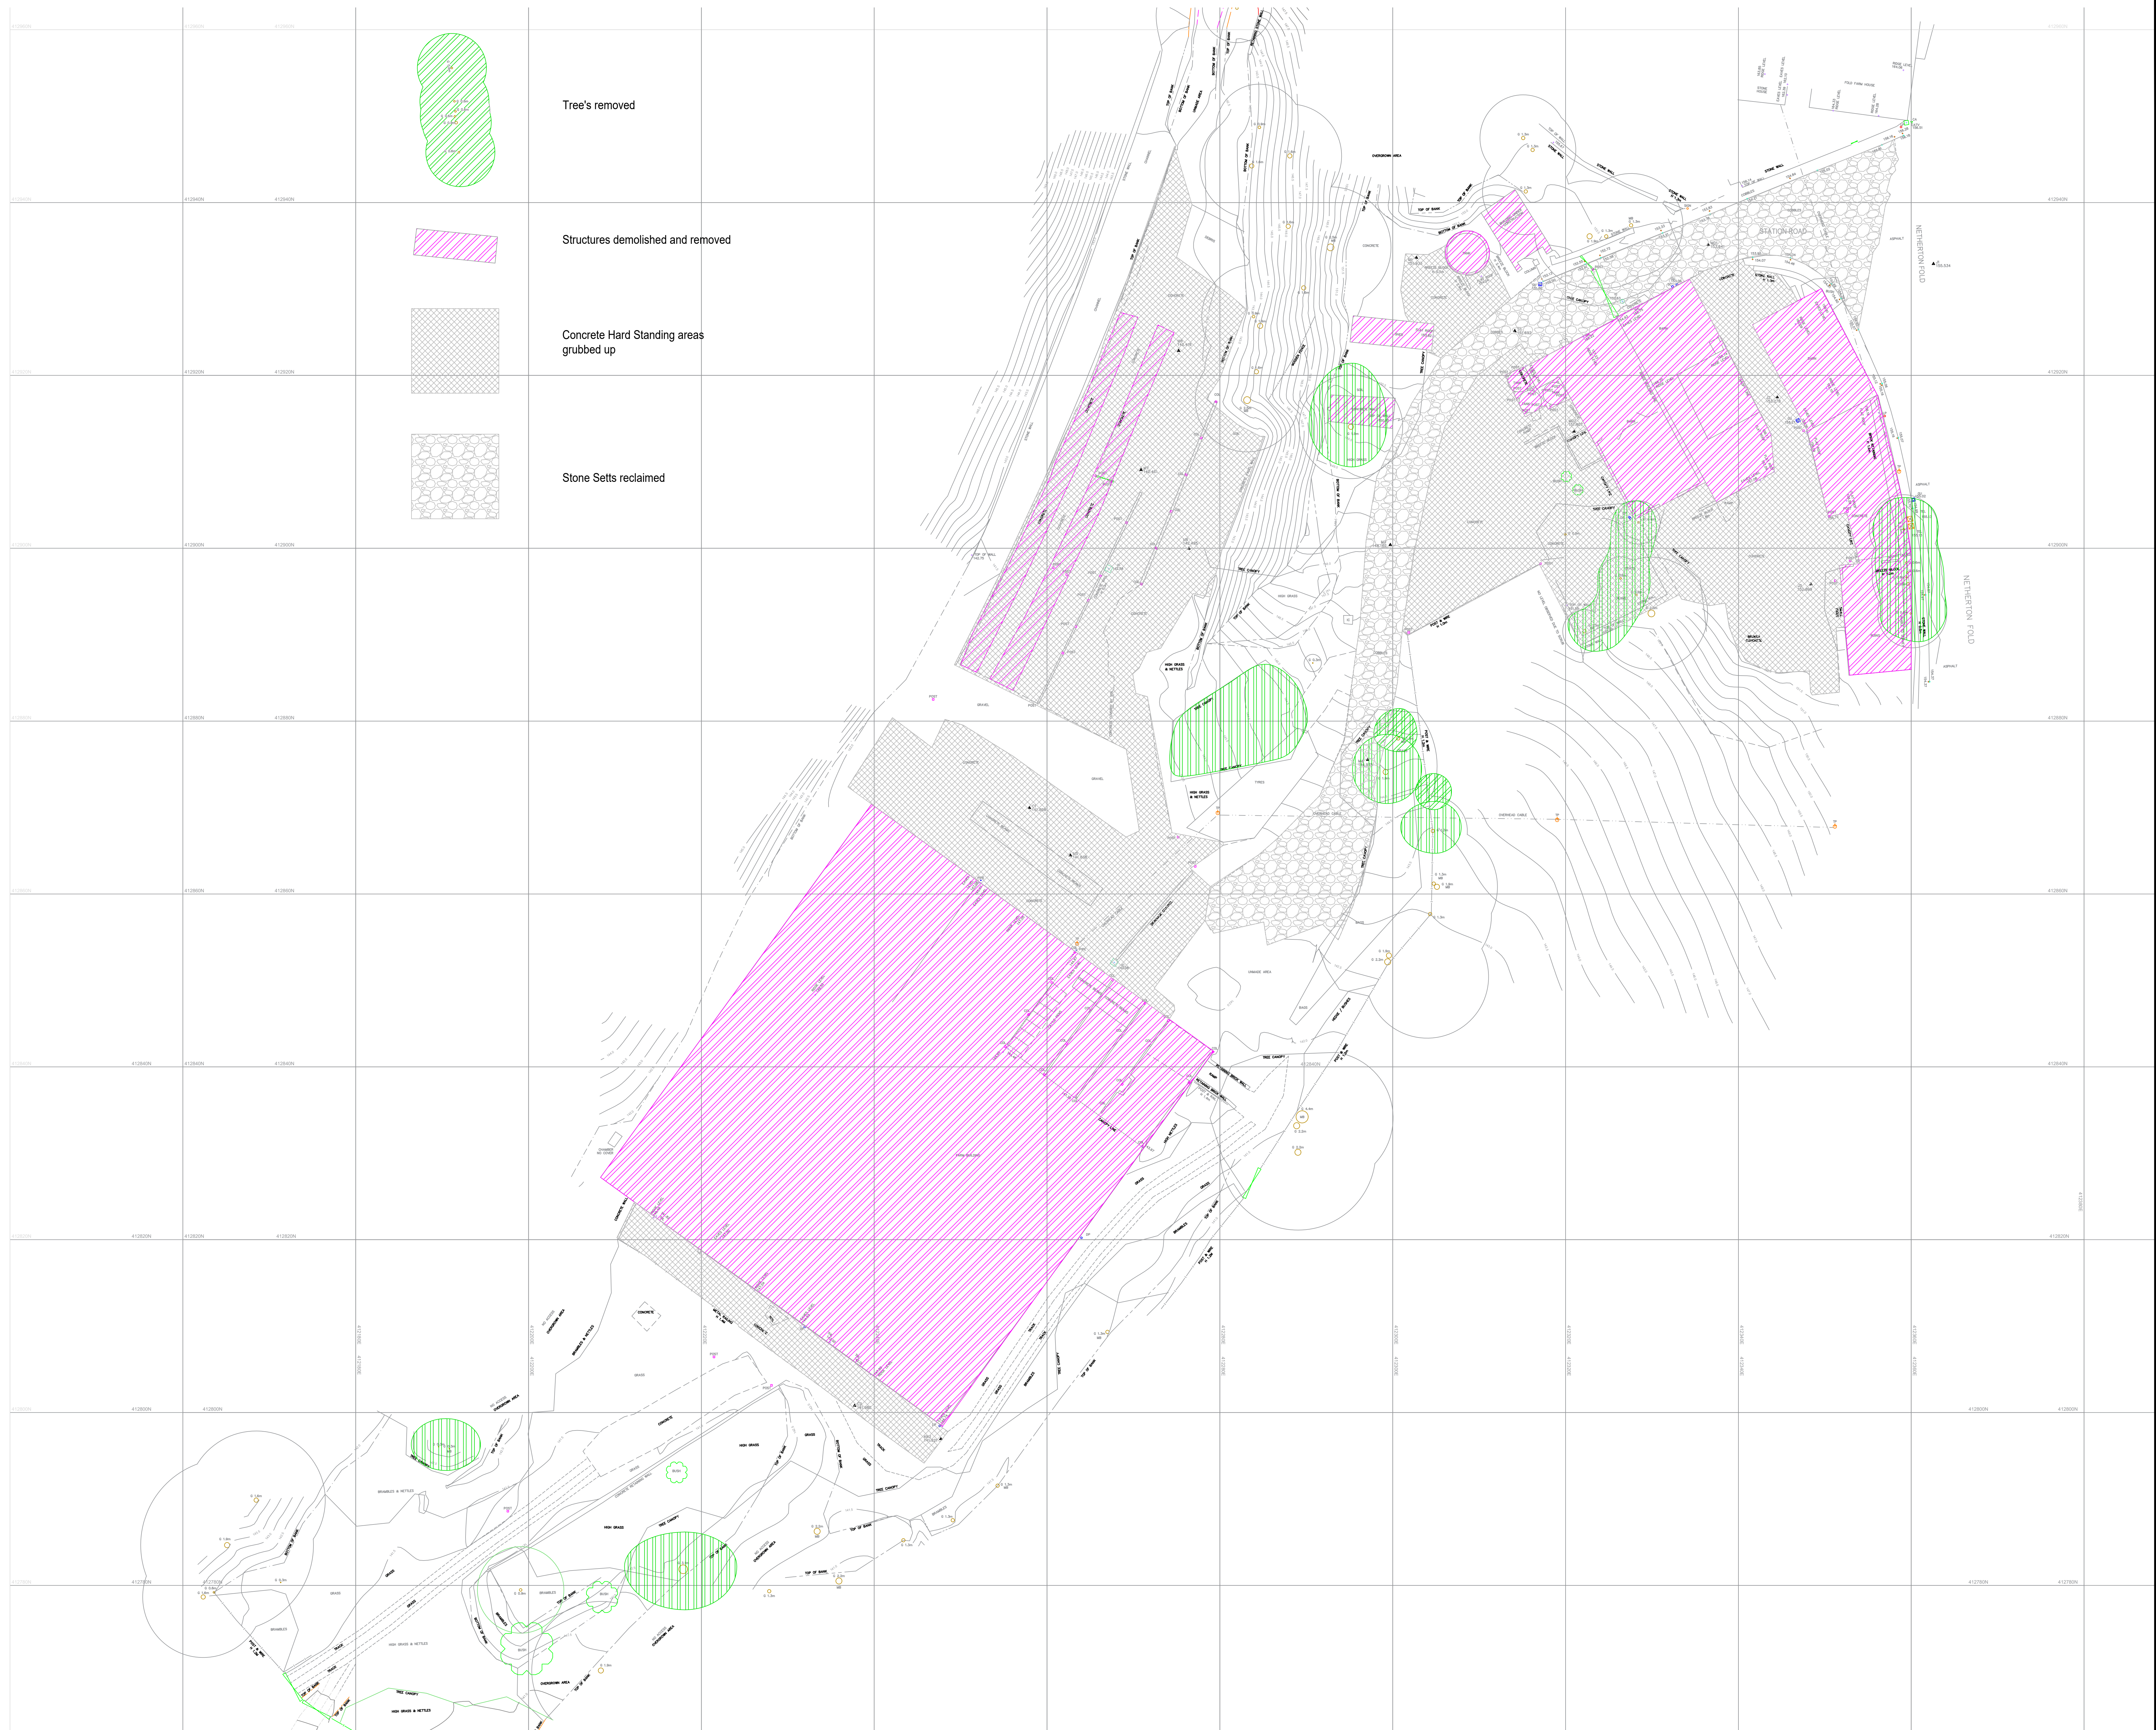

1. Do not scale dimensions from this drawing in either paper or electronic format.
2. To be read in conjunction with all relevant Engineer's, Architect's and Other drawings and specifications.
3. All building products to be used in strict accordance with the manufacturer's recommendations.
4. Any discrepancies are to be reported to the Engineer immediately.
5. Main Contractor to provide a detailed method statement for all works prior to commencement on site.

Design Risk	
# Hazard/Risk	Mitigation / Residual Risk
1. XXX (Risk-High)	XXX (Risk- Low)
2. XXX (Risk-High)	XXX (Risk- Low)
3. XXX (Risk-High)	XXX (Risk- Low)
4. XXX (Risk-High)	XXX (Risk- Low)
5. XXX (Risk-High)	XXX (Risk- Low)

1	21/09/20	AK	Initial Issue	--
Issue	Date	Drawn	Description	Ch'k'd



Met Engineers Ltd
Southgate House
Pontefract Road
Stourton, Leeds
West Yorkshire
LS10 1SW

Tel: 0113 200 8900
Fax: 0113 200 8901
email: admin@metengineers.com
www.metengineers.com

Client	Holroyd Homes (Yorkshire) Limited
--------	-----------------------------------

Project	Station Road-Netherton Fold Netherton
---------	--

Title	Site Clearance Plan
-------	---------------------

Drawn	AK	Checked	ATK	Scale
Date	Sept 20	Date	Sept 20	1/250
Status Planning				Original Size A0

Drawing No	Version
P19-00650-M2-C-015	1