




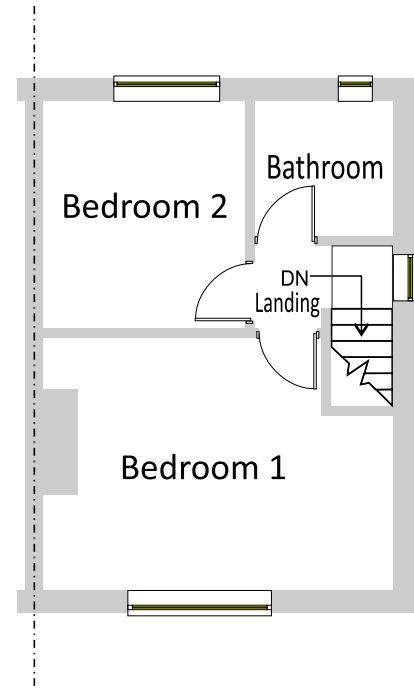


Existing First Floor Plan Scale 1:100

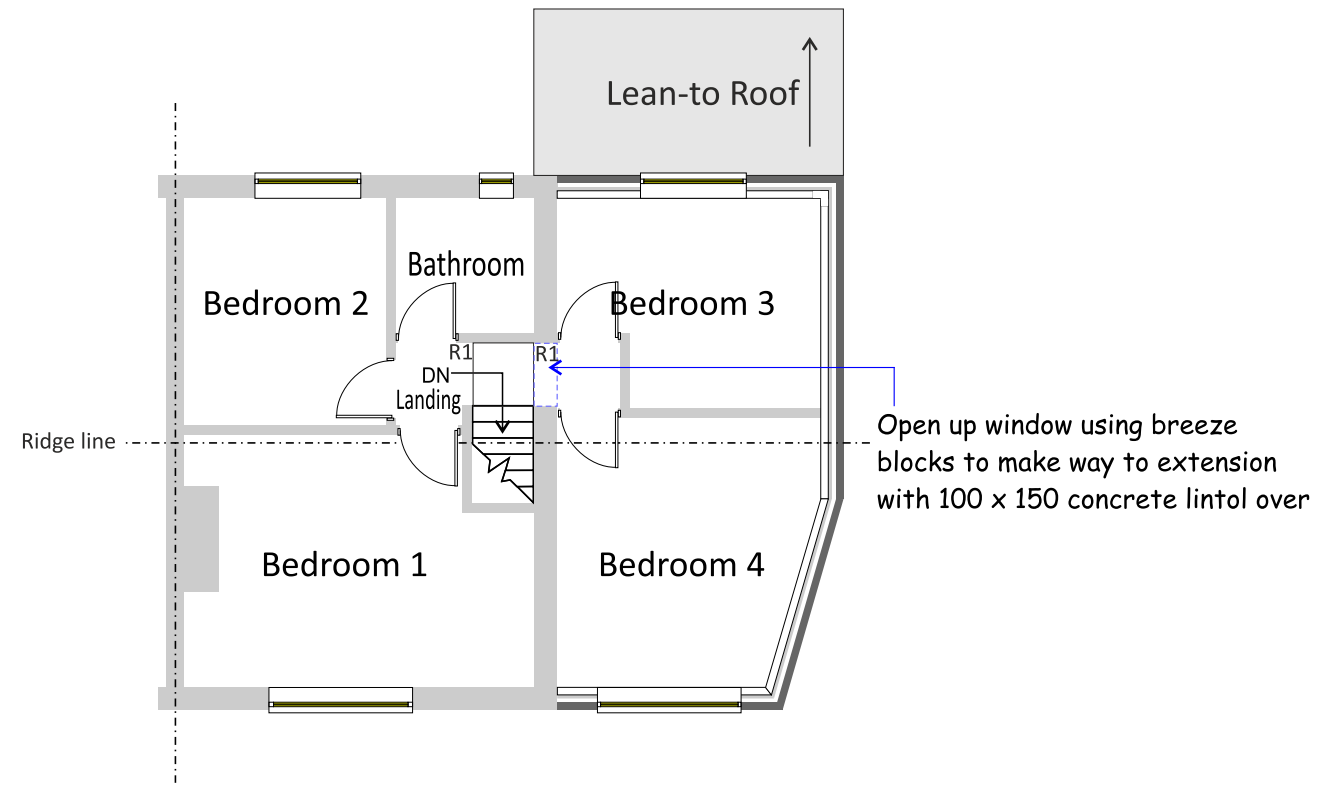

Proposed First Floor Plan Scale 1:100

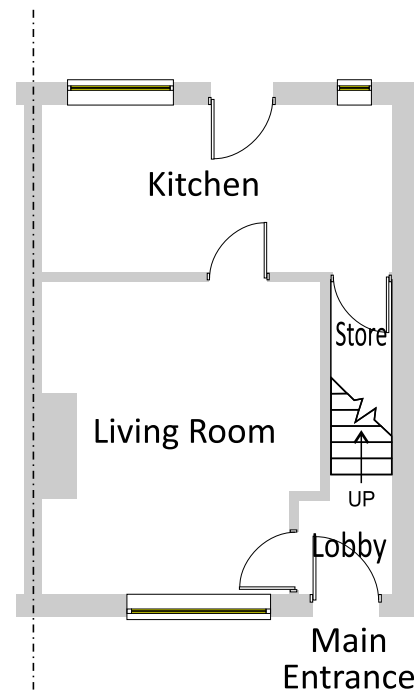

Existing Ground Floor Plan Scale 1:100

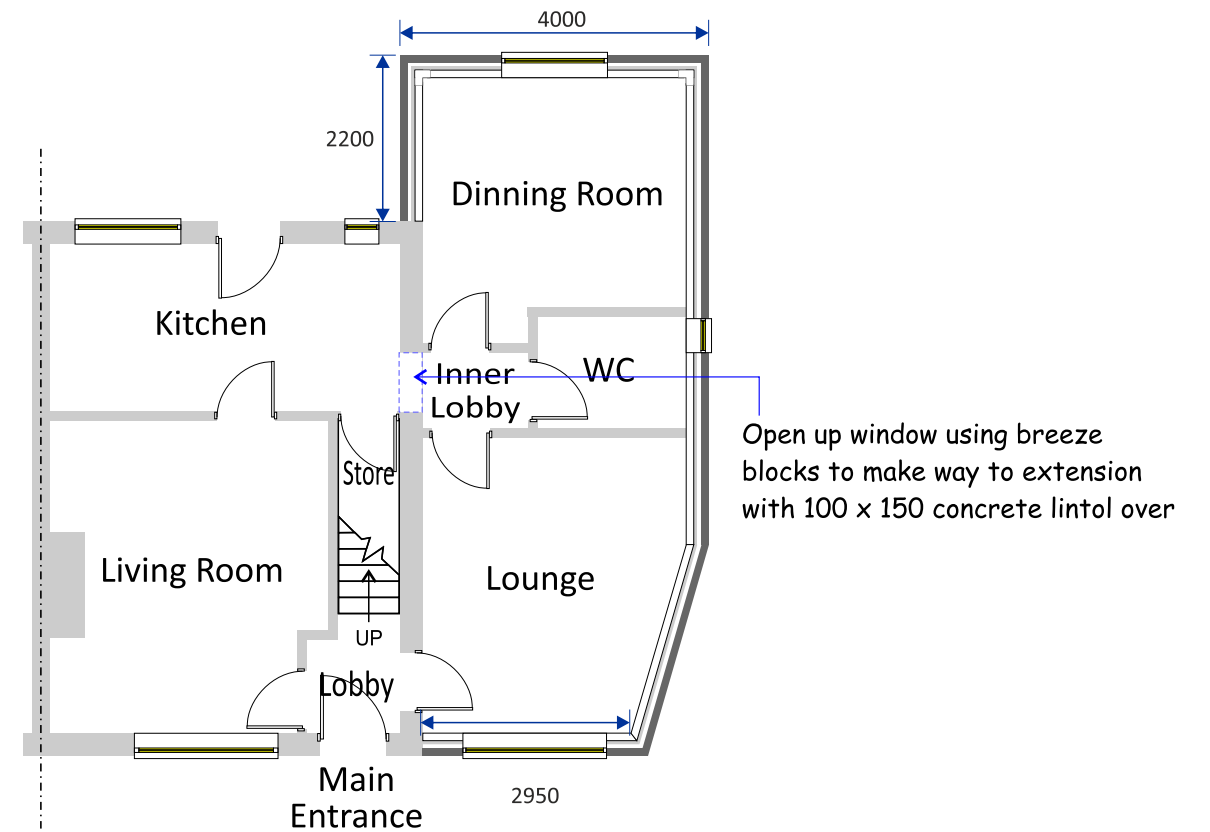

Proposed Ground Floor Plan Scale 1:100