


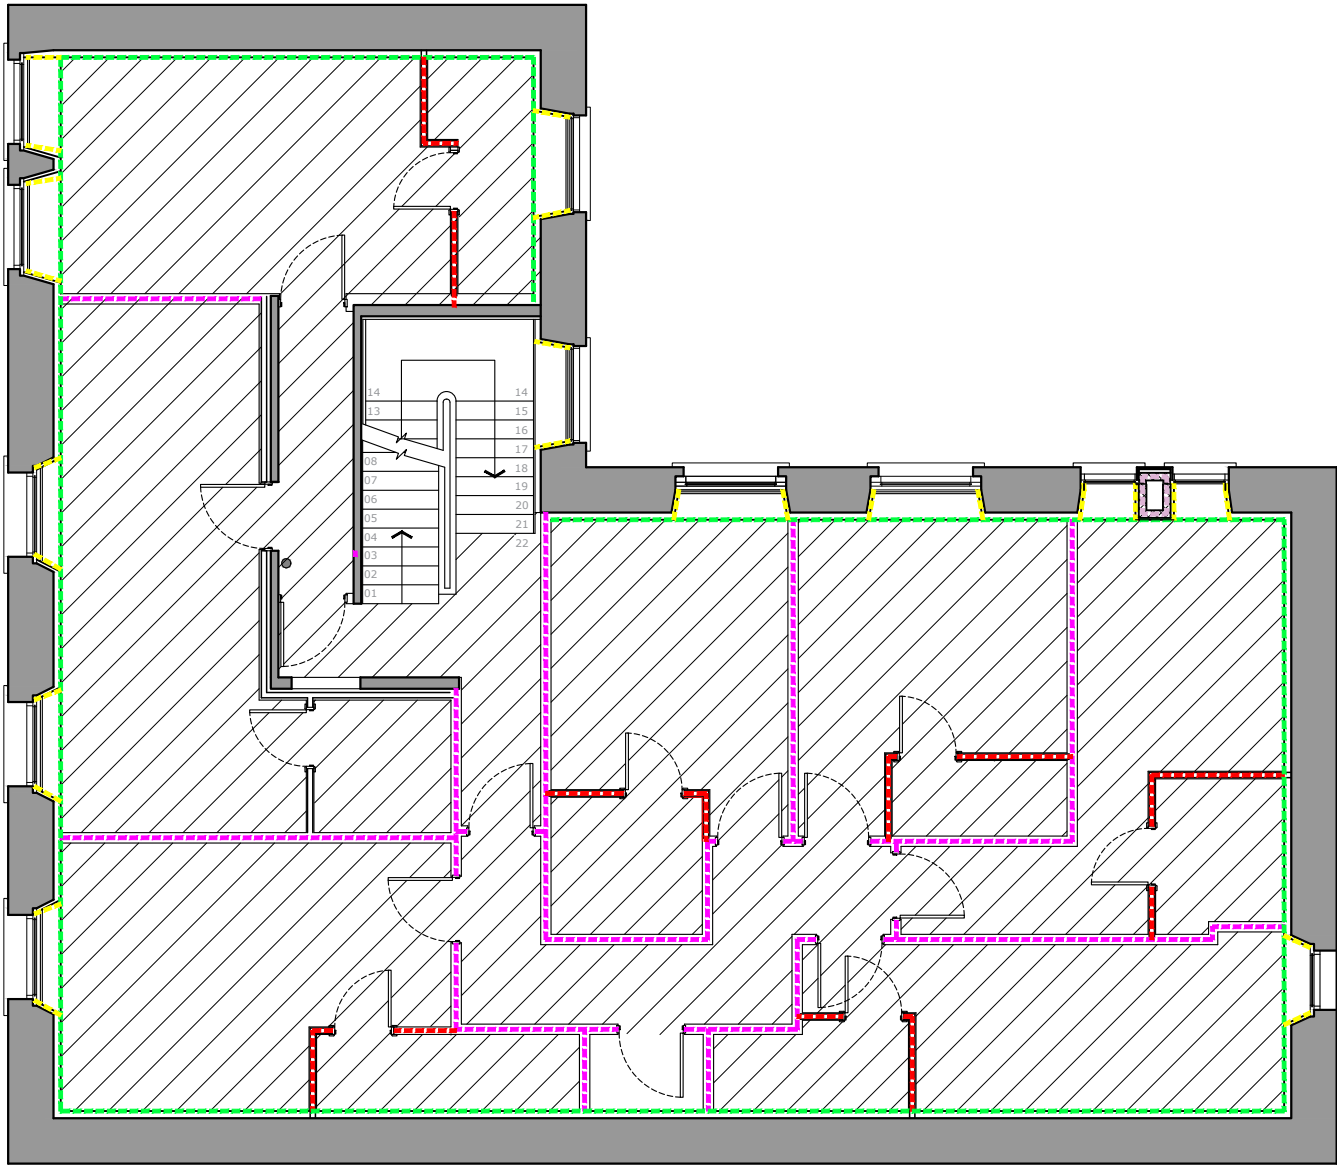

Key:

- External Window/ Door Linings
- 37.5mm Insulated Plasterboard
- New Separating Walls (British Gypsum ref: A316008)
- 2 x layers of 12.5mm Soundbloc
 - 70mm Stud with 50mm sound insulation installed between studs
 - 25mm resilient bars fixed to studs
 - 2 x layers of 12.5mm Soundbloc
- General Internal Walls (British Gypsum ref: A206013)
- 12.5mm Wallboard
 - 70mm metal stud
 - 12.5mm Wallboard
- Upgrading of existing internal walls
- Existing walls
 - 50mm cavity
 - 70mm metal stud partitions
 - 25mm resilliant bar
 - 2 x layers of 12.5mm Soundbloc
- External Wall Linings (British Gypsum ref: B216003)
- 2x layers 12.5mm Wallboard
 - 50mm Isover insulation between metal studs
 - 60I 50I Metal stud
 - Nominal gap
 - Exg External Wall
- External Wall Infill
- Timber cladding to match exg dooor
 - Timber battens
 - 100mm Blockwork
 - cavity to suit existing wall thickness
 - 100mm Blockwork
 - 12.5mm plasterboard
- Upgrade of Floors above ground
- Acoustic Floorboards
 - Existing Floorboard retained
 - Existing Joists retained
 - 100mm insulation laid between joists
 - Resilient bars/ existing ceiling retained where original
 - 15mm Fireline Plasterboard
 - 15mm Fireline Plasterboard
 - 100mm service void
 - MF Plasterboard ceiling

Copyright of this drawing remains the sole property of Domus Architecture unless otherwise assigned in writing. Do not scale from this drawing. figured dimensions are to be worked in all cases with any discrepancies reported to Domus prior to commencement of any work. Only the original drawing should be relied on.



Revision	Date	Description	Checked



One Campbell Street
Leeds
LS28 6DP

T: 0113 256 7732
E: info@domusarchitecture.co.uk
W: domusarchitecture.co.uk

Project:

Alterations to Existing Building

Site Address:

20 Station Rd, Batley, WF17 5SU

Client:

Wilkinson Properties Ltd

Title:

First Floor Proposed Constructions

Date:	May 2020	Scale:	1:100 (A3)	Checked:	PS
Project:	1780	Dwg No:	A2-15	Revision:	-