
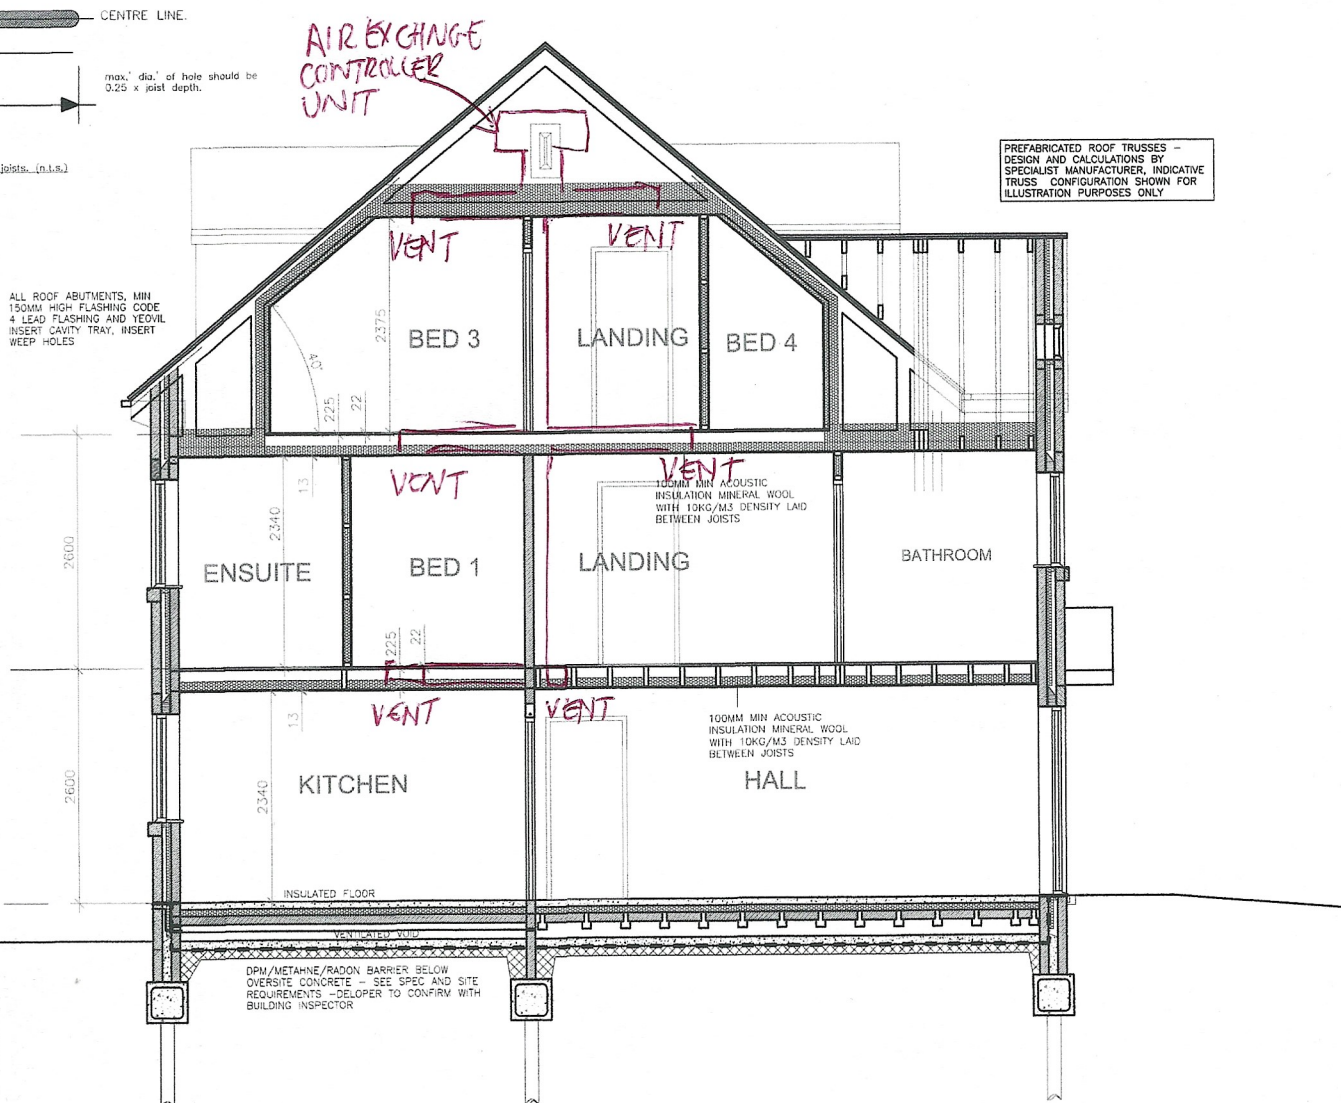


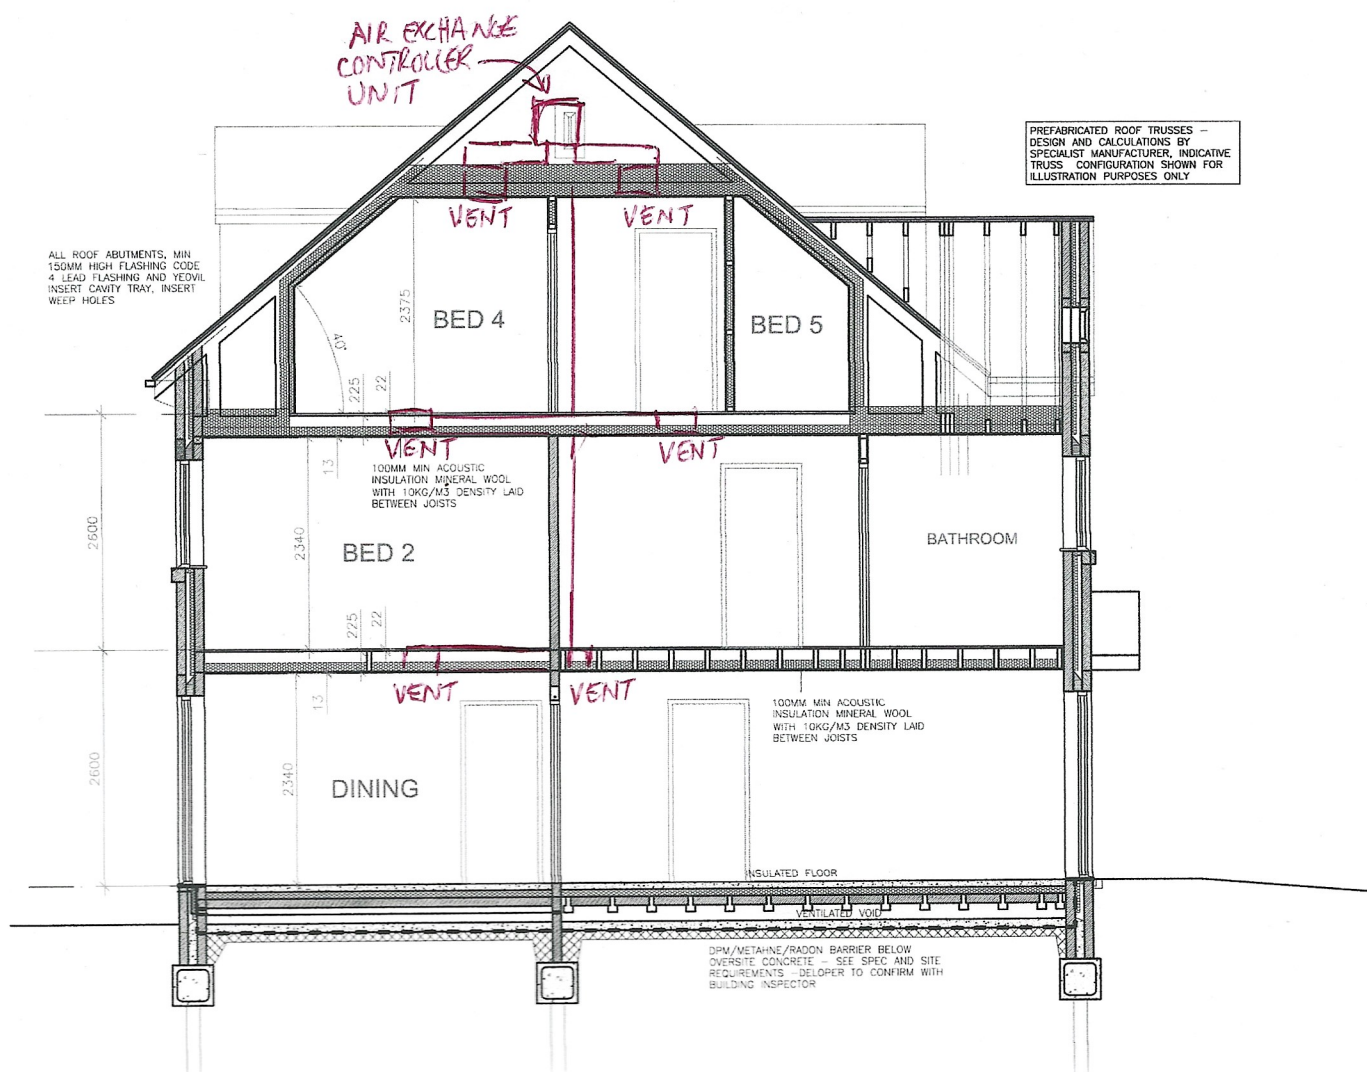

Section X - X