

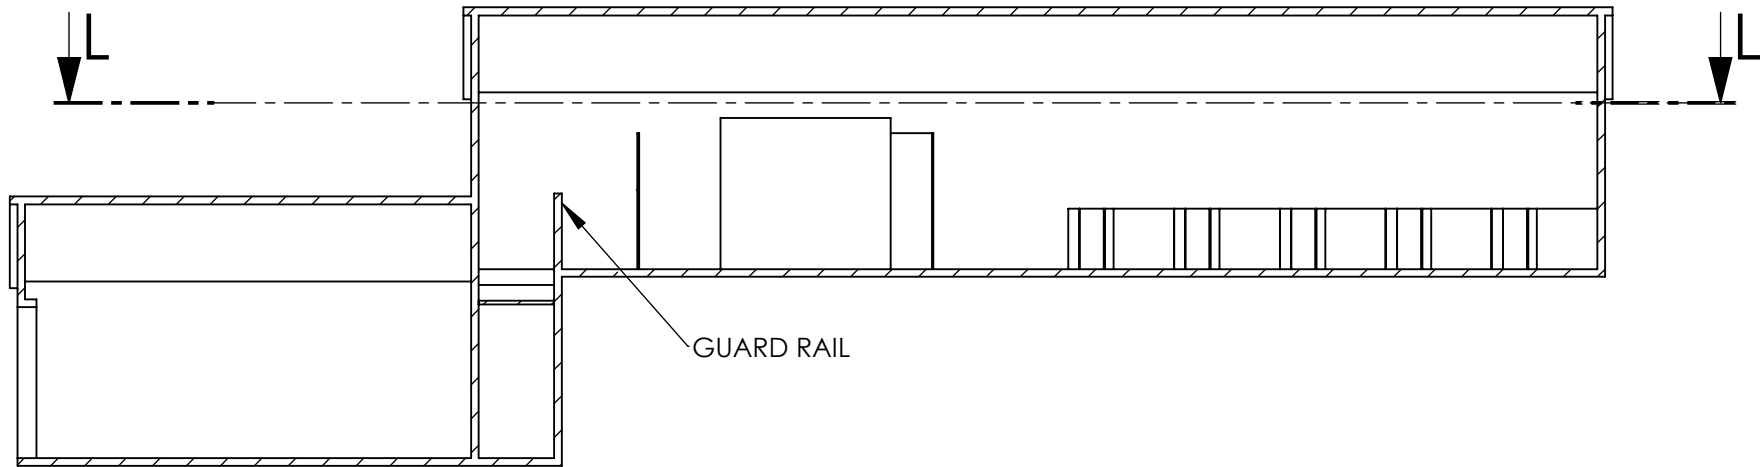


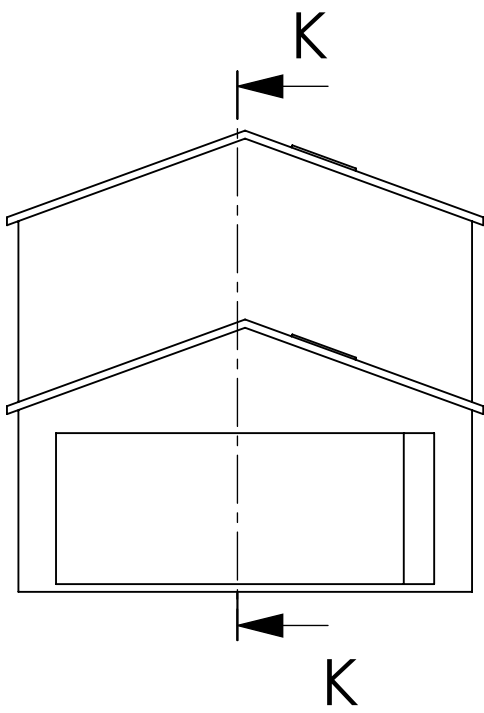

SECTION K-K

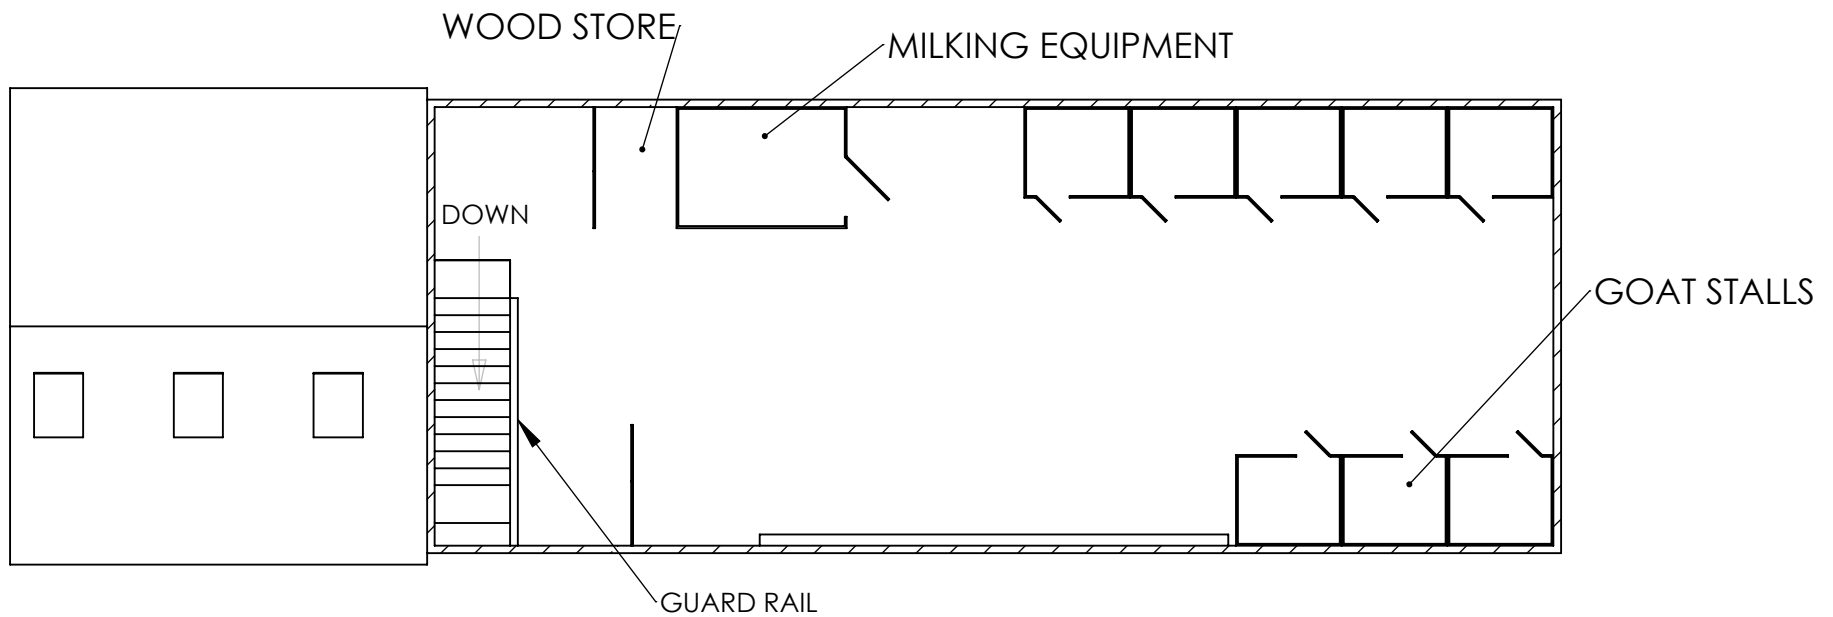

SECTION L-L

UNLESS OTHERWISE SPECIFIED: DIMENSIONS ARE IN MILLIMETERS SURFACE FINISH: TOLERANCES: LINEAR: ANGULAR:				FINISH:		DEBUR AND BREAK SHARP EDGES	DO NOT SCALE DRAWING	REVISION
	NAME	SIGNATURE	DATE				TITLE: Livestock and Goat_shed	
DRAWN								
CHK'D								
APPV'D								
MFG								
Q.A							DWG NO.	A3
						MATERIAL: Material <not specified>	SCALE:1:100	
						WEIGHT:		SHEET 2 OF 2