


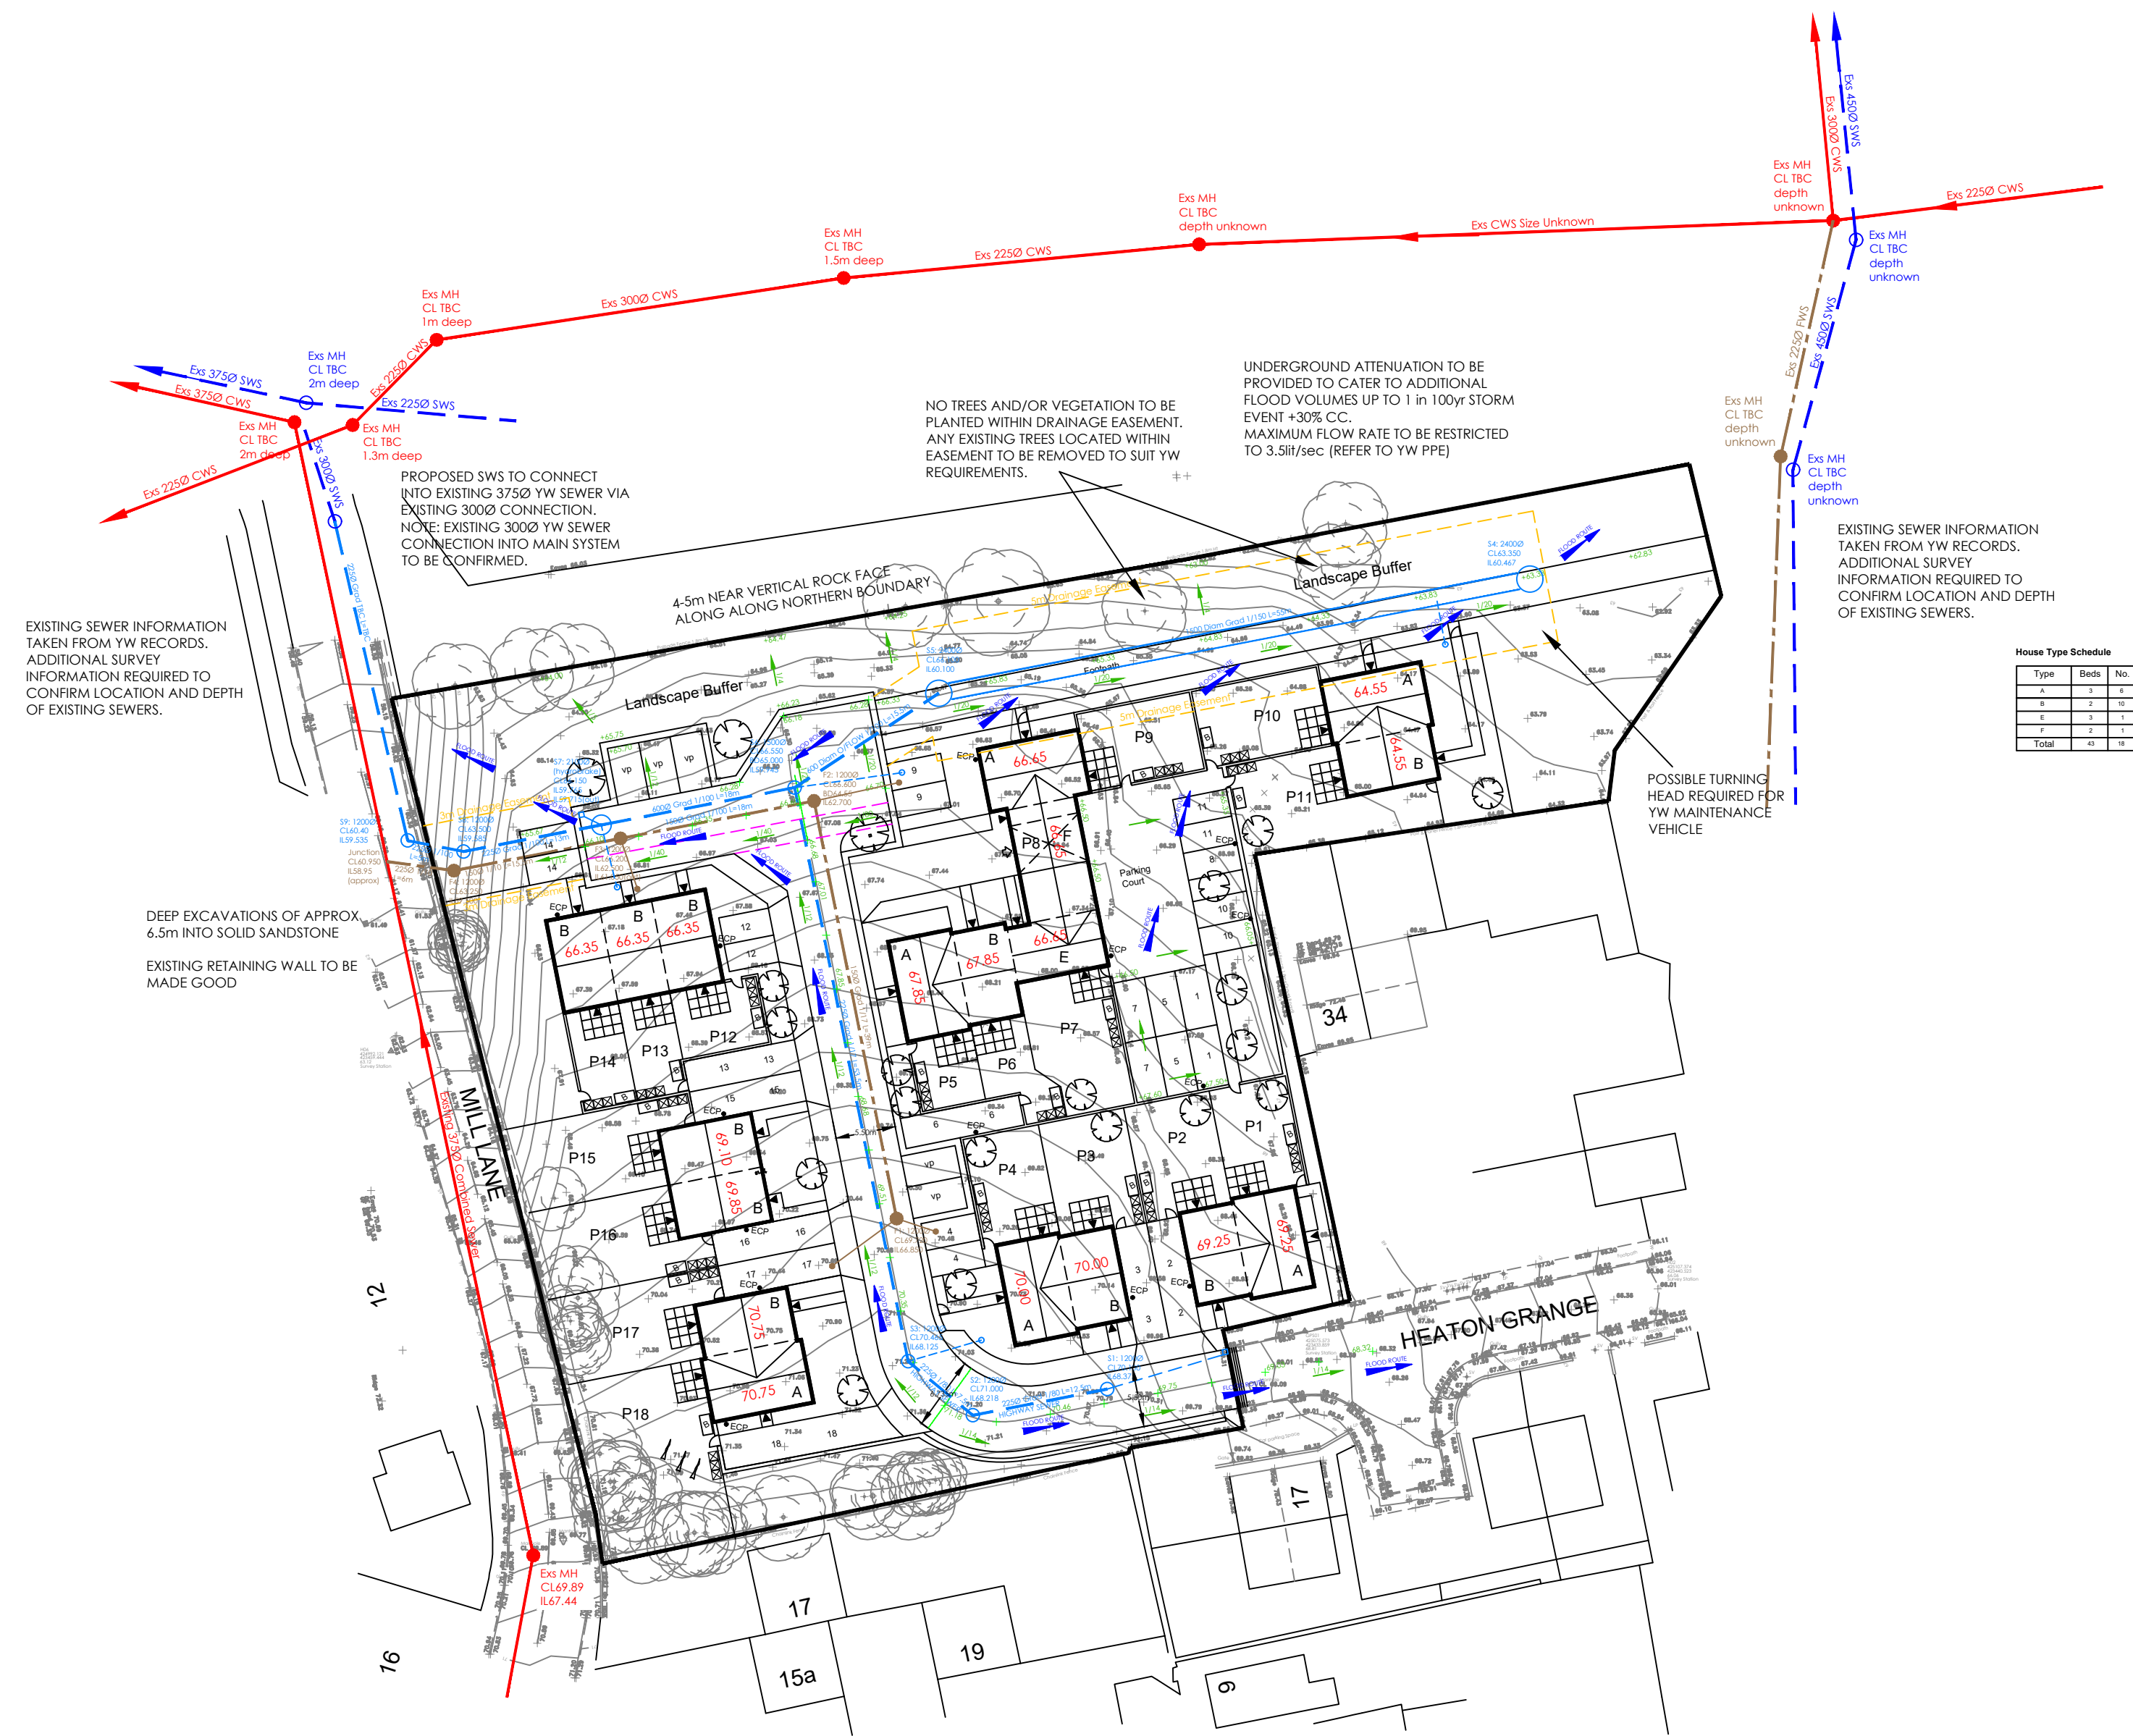

Client				
WHARFDALE LTD				
Project				
HEATON GRANGE, HANGING HEATON				
Detail				
PRELIMINARY ENGINEERING FEASIBILITY (2)				
Dwn	Chkd	Date	Scale	Dwg No.
HH		Oct-20	1:500@A2	E20/7738/002B