


H-3-264-482

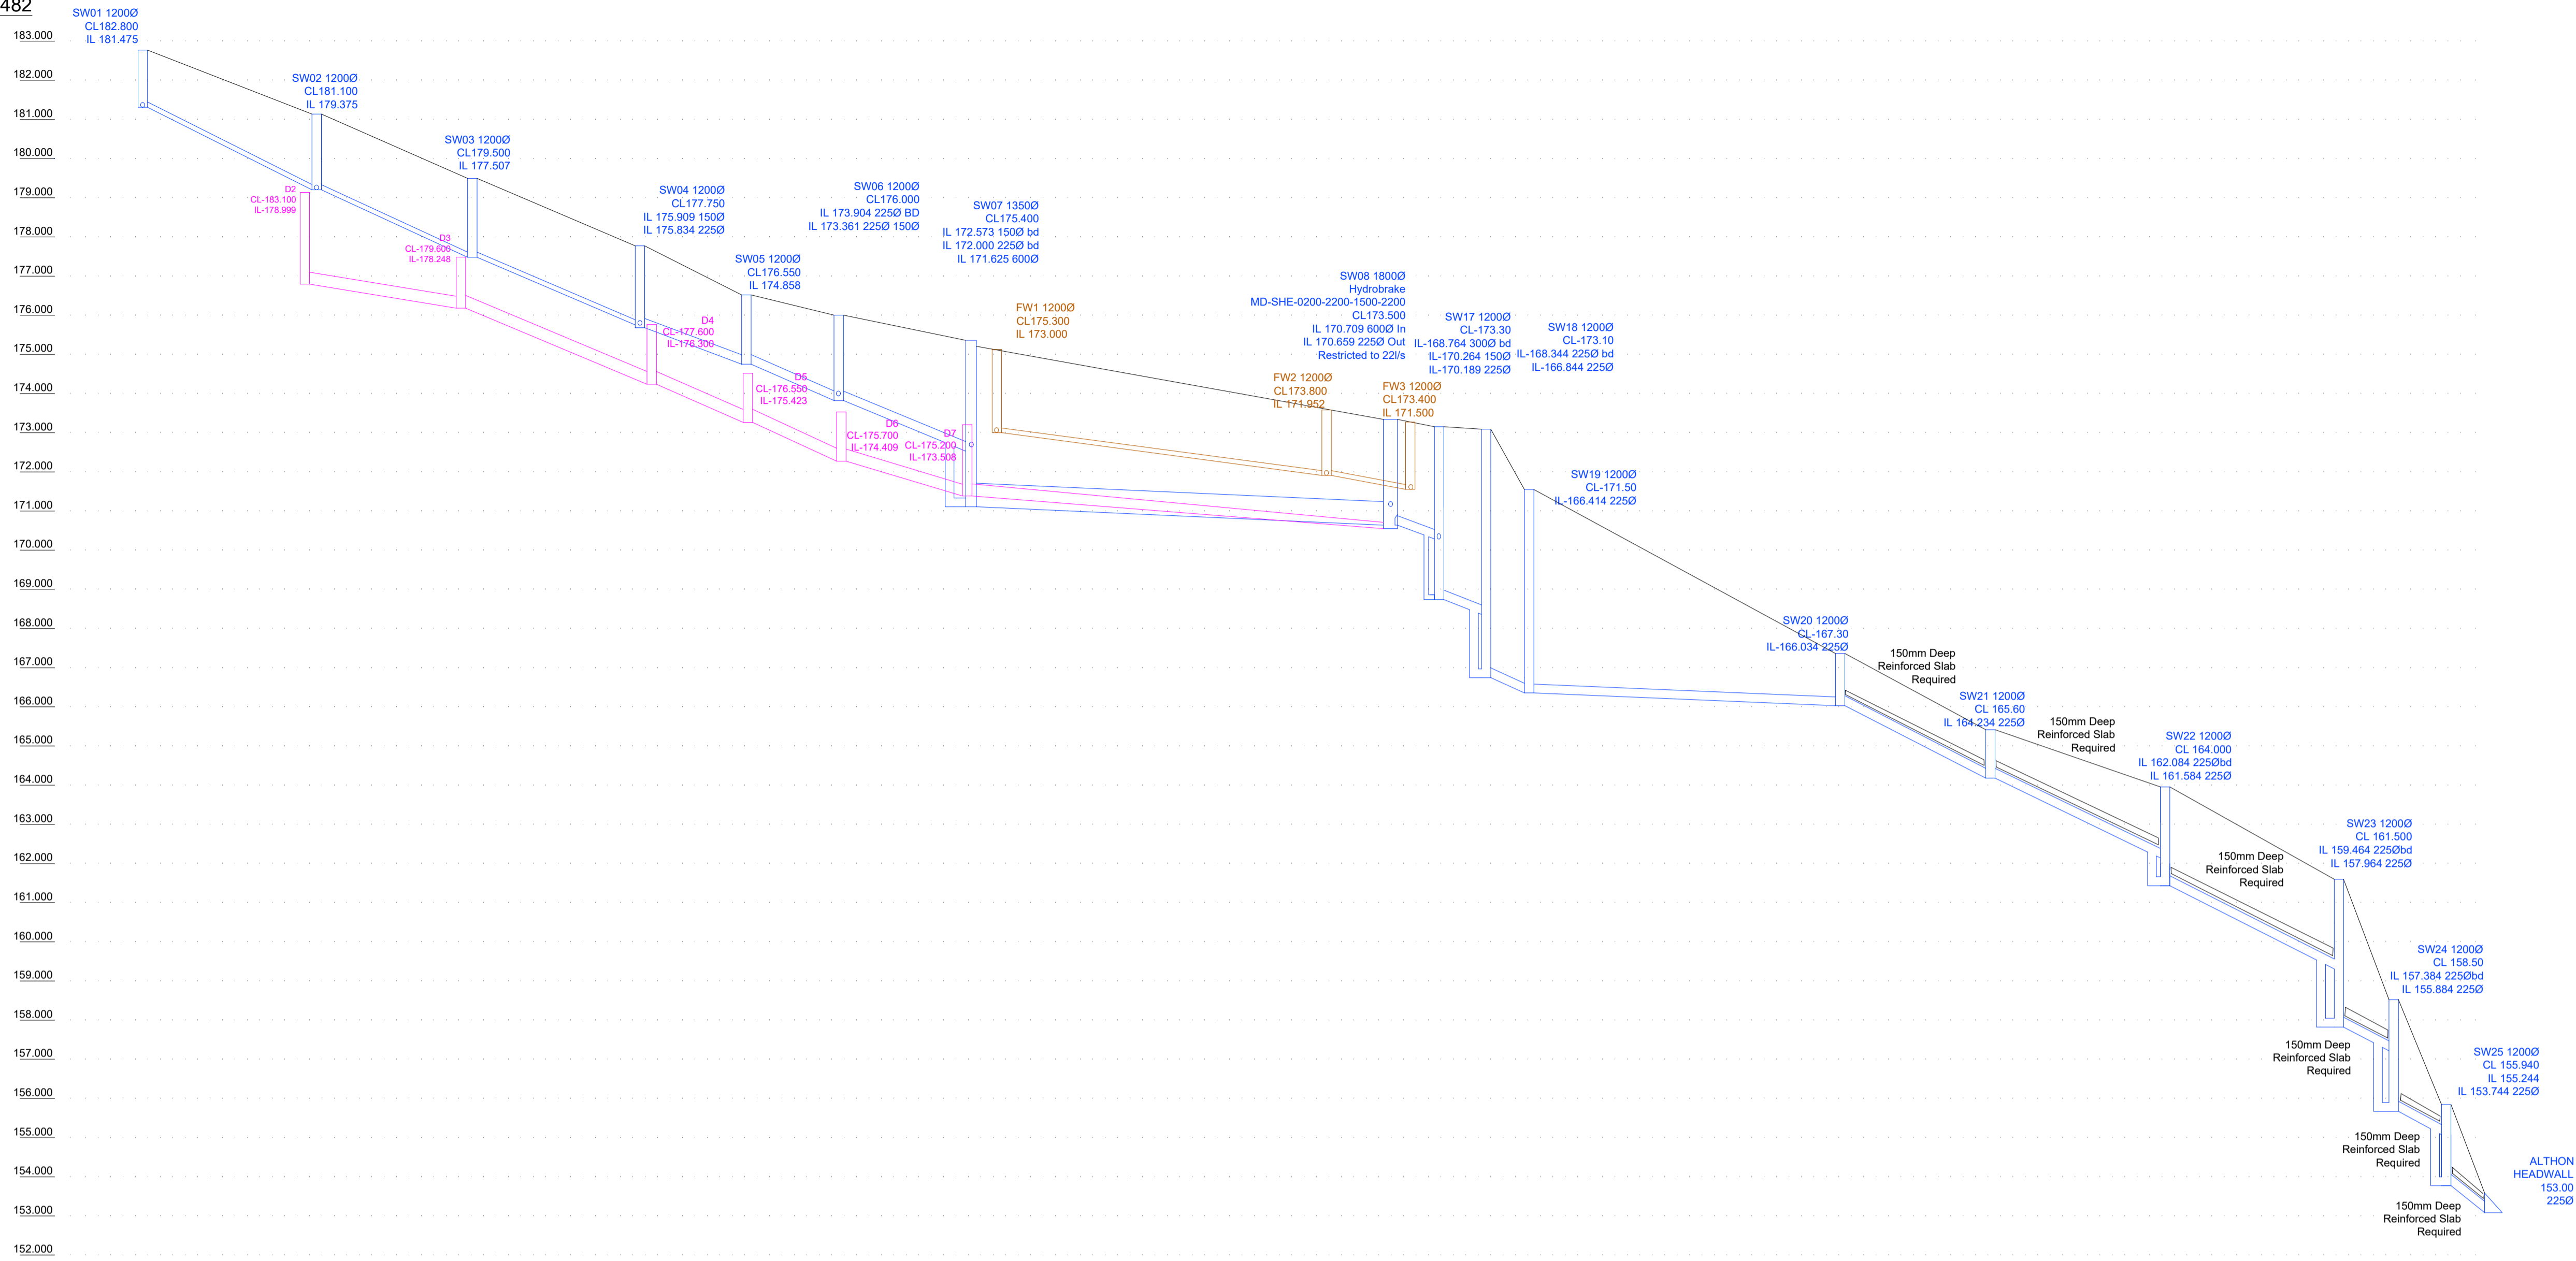

This drawing is copyright of Topping Engineers LTD and must not be copied or reproduced in anyway without written consent.  
DO NOT SCALE OFF THIS DRAWING

**Notes:**  
1. This drawing is to be read in conjunction with all relevant architect's and engineer's drawings.  
2. It is assumed that all works will be carried out by a competent contractor working, where appropriate, to an approved method statement.

CHAINAGE	0.000	10.000	20.000	30.000	40.000	50.000	60.000	70.000	80.000	90.000	100.000	110.000	120.000	130.000	140.000	150.000	160.000	170.000	180.000	190.000	200.000	210.000	220.000	230.000	240.000	250.000	260.000	270.000	280.000	290.000	299.000					
EXISTING GROUND LEVEL	183.260	183.370	182.500	180.50	179.000	177.960	176.000	174.650	174.000	173.500	172.150	172.300	172.100	172.200	172.200	172.200	172.200	171.600	171.200	171.000	169.000	168.000	167.300	165.900	165.000	164.500	164.000	162.000	161.500	157.000	153.000					
SURFACE WATER PIPE DETAILS	①		②		③		④		⑤		⑥		⑦			⑧		⑨		⑩		⑪			⑫		⑬		⑭		⑮		⑯		⑰	
FOUL WATER PIPE DETAILS											①		②																							
PROPOSED CULVERT DETAILS	①		②		③		④		⑤		⑥																									

Vertical Scale - 1:500  
Horizontal Scale - 1:100

- ① 1.000 21.000m 150mmØ @ 1:10 VITRIFIED CLAY 40kN/m 150mm TYPE S BED & SURROUND
- ② 1.001 18.680m 150mmØ @ 1:10 VITRIFIED CLAY 40kN/m 150mm TYPE S BED & SURROUND
- ③ 1.002 20.200m 150mmØ @ 1:12.6 VITRIFIED CLAY 40kN/m 150mm TYPE S BED & SURROUND
- ④ 1.003 12.390m 150mmØ @ 1:12.7 VITRIFIED CLAY 40kN/m 150mm TYPE S BED & SURROUND
- ⑤ 1.004 10.590m 225mmØ @ 1:11.1 VITRIFIED CLAY 40kN/m 150mm TYPE S BED & SURROUND
- ⑥ 1.005 15.610m 225mmØ @ 1:11.1 VITRIFIED CLAY 40kN/m 150mm TYPE S BED & SURROUND
- ⑦ 1.006 51.960m 600mmØ @ 1:225 CONCRETE 40kN/m 150mm TYPE S BED & SURROUND
- ⑧ 4.730m 300mmØ @ 1:10 CONCRETE 40kN/m 150mm TYPE S BED & SURROUND
- ⑨ 4.200m 300mmØ @ 1:10 CONCRETE 40kN/m 150mm TYPE S BED & SURROUND
- ⑩ 4.300m 300mmØ @ 1:10 CONCRETE 40kN/m 150mm TYPE S BED & SURROUND
- ⑪ 38.5m 300mmØ @ 1:100 CONCRETE 40kN/m 150mm TYPE S BED & SURROUND
- ⑫ 18.200m 300mmØ @ 1:11 CONCRETE 40kN/m 150mm TYPE S BED & SURROUND
- ⑬ 4.730m 300mmØ @ 1:10 CONCRETE 40kN/m 150mm TYPE S BED & SURROUND
- ⑭ 21.000m 300mmØ @ 1:12 CONCRETE 40kN/m 150mm TYPE S BED & SURROUND
- ⑮ 21.200m 300mmØ @ 1:10 CONCRETE 40kN/m 150mm TYPE S BED & SURROUND
- ⑯ 5.800m 300mmØ @ 1:10 CONCRETE 40kN/m 150mm TYPE S BED & SURROUND
- ⑰ 6.400m 300mmØ @ 1:10 CONCRETE 40kN/m 150mm TYPE S BED & SURROUND
- ⑱ 1.000 44.000m 150mmØ @ 1:41 VITRIFIED CLAY 40kN/m 150mm TYPE S BED & SURROUND
- ⑲ 1.001 9.500m 150mmØ @ 1:21 VITRIFIED CLAY 40kN/m 150mm TYPE S BED & SURROUND
- ⑳ 18.850m 300mmØ @ 1:225 CONCRETE 40kN/m 150mm TYPE S BED & SURROUND
- ㉑ 22.160m 300mmØ @ 1:11.37 CONCRETE 40kN/m 150mm TYPE S BED & SURROUND
- ㉒ 11.960m 300mmØ @ 1:13.63 CONCRETE 40kN/m 150mm TYPE S BED & SURROUND
- ㉓ 10.140m 300mmØ @ 1:10 CONCRETE 40kN/m 150mm TYPE S BED & SURROUND
- ㉔ 14.410m 300mmØ @ 1:15.99 CONCRETE 40kN/m 150mm TYPE S BED & SURROUND
- ㉕ 59.770m 300mmØ @ 1:18.34 CONCRETE 40kN/m 150mm TYPE S BED & SURROUND

P3	SECTIONS AMENDED	13.10.20	RT
P2	HIGHWAY DRAIN ADDED	11.05.20	RT
No.	Revision	Date	Drwn

Status: Preliminary

Windsor House, Cornwall Road, Harrogate, HG1 2PW  
01423 522 293  
www.topping-engineers.com  
info@topping-engineers.com

Client: SIGNATURE HOMES

Project: NEW MILL ROAD, HOLMFIRTH

Drawing title: S104 LONGSECTIONS

Drawn	RT	Chkd	AD	Date	March 20	Scale	As Shown @ A1
Contract No.	19539	Drw No.	DR-C-0113	Revision			P3