
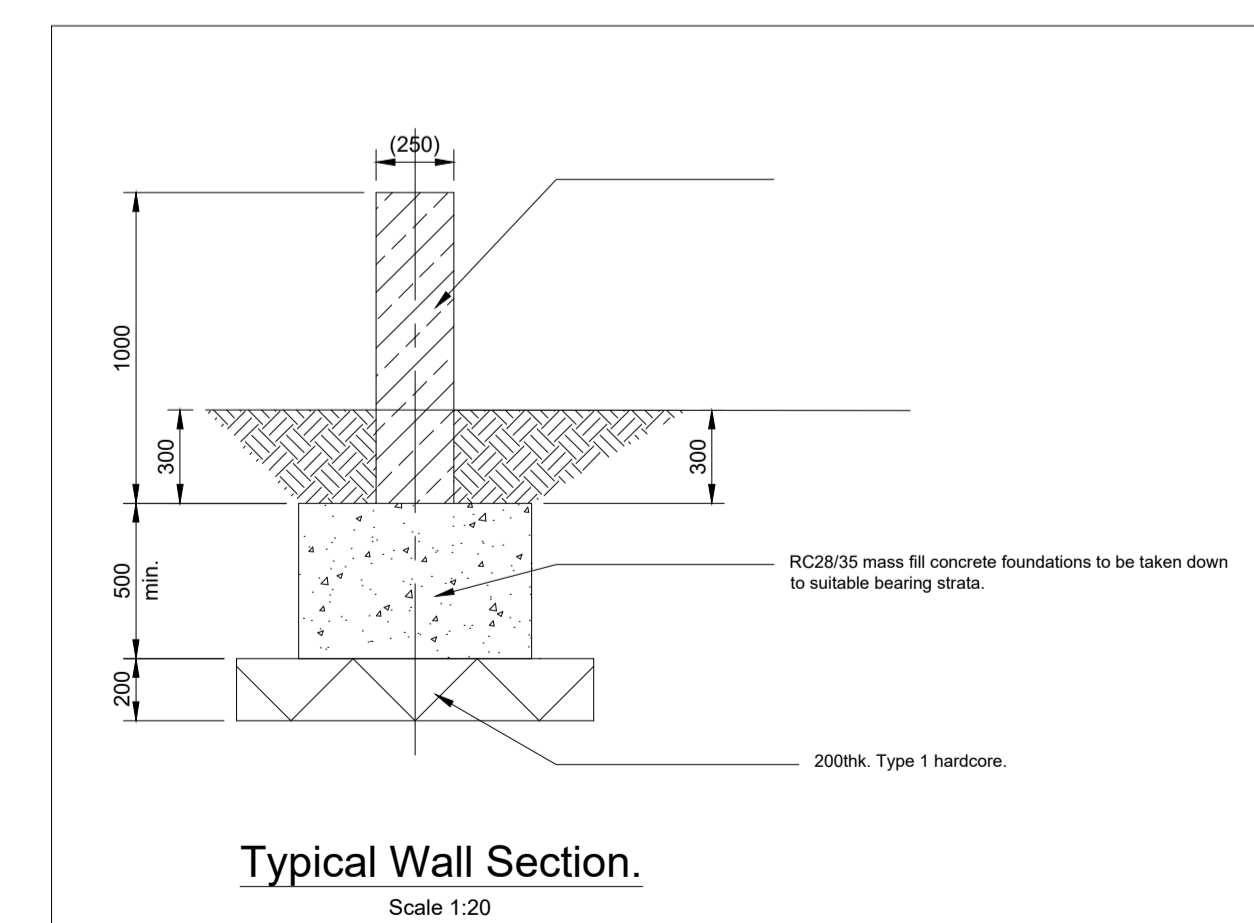
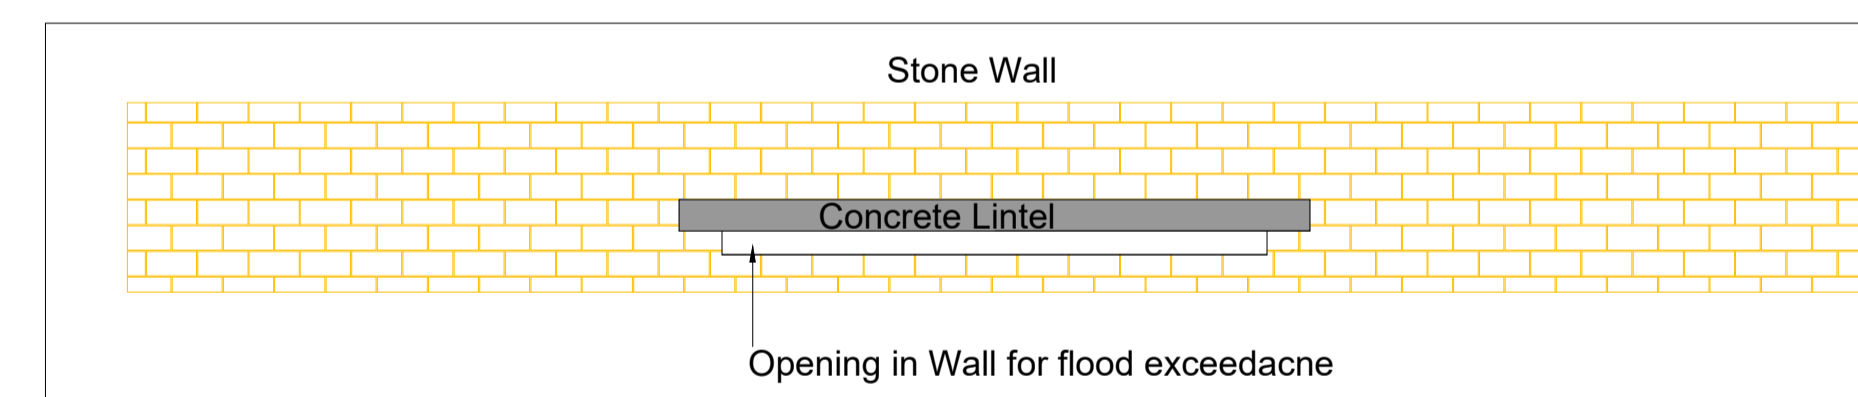
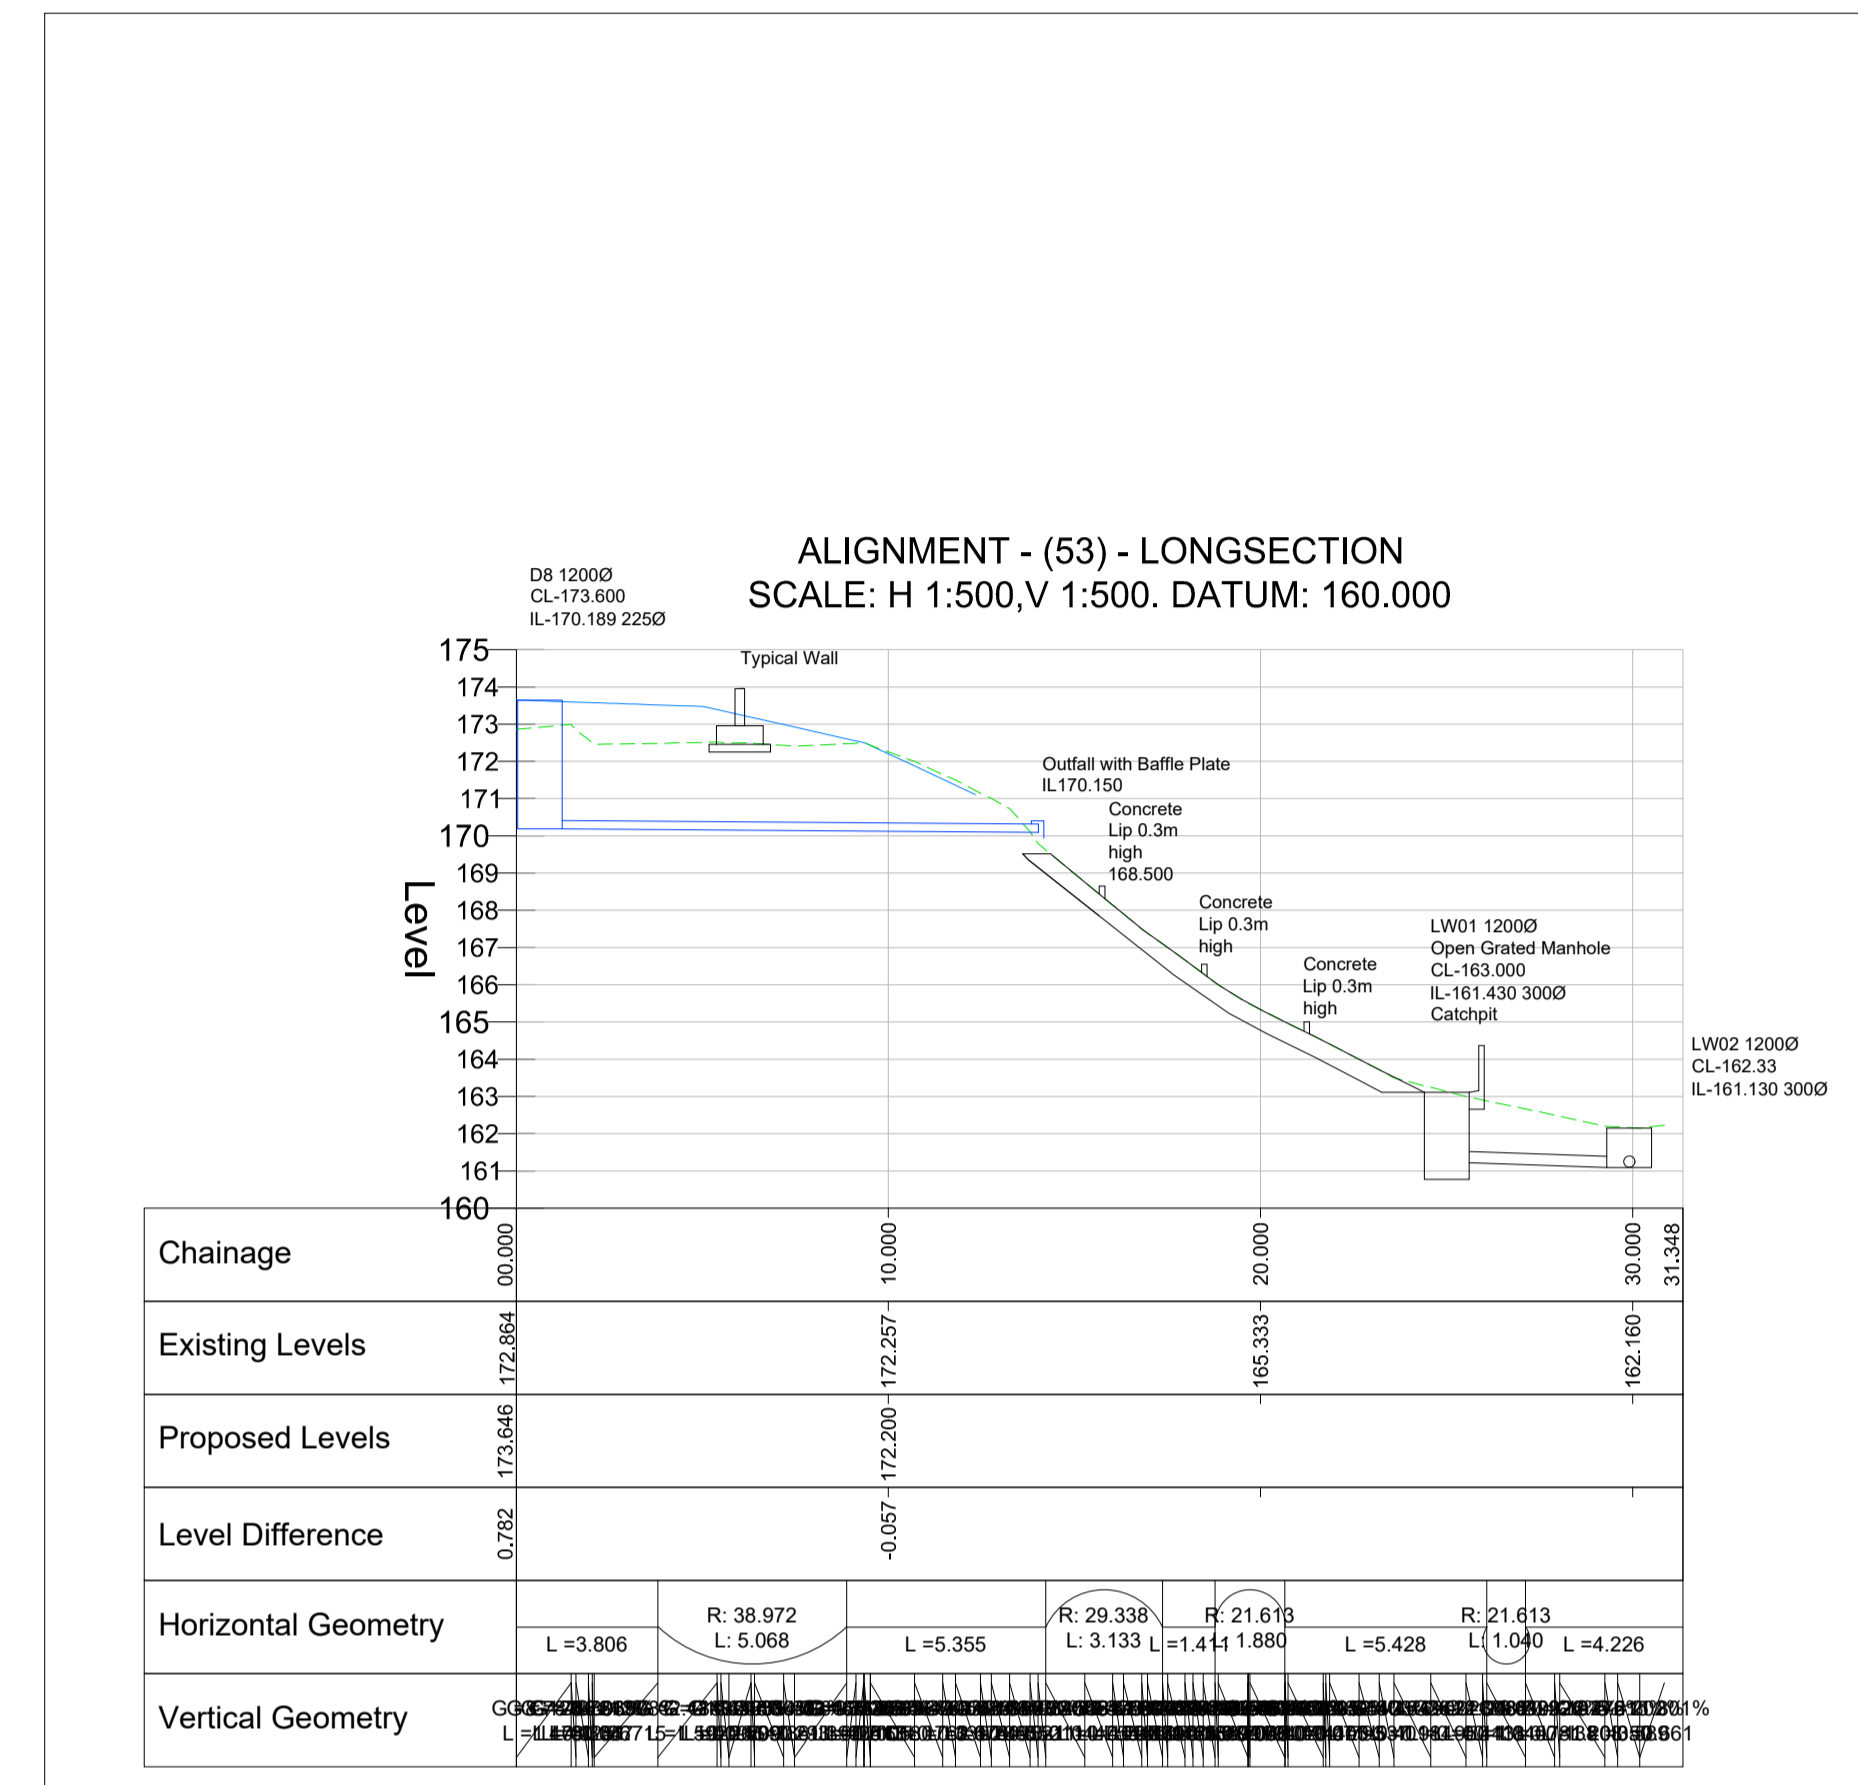


This drawing is copyright of Topping Engineers LTD and must not be copied or reproduced in anyway without written consent.
DO NOT SCALE OFF THIS DRAWING

Notes:

1. This drawing is to be read in conjunction with all relevant architect's and engineer's drawings.
2. It is assumed that all works will be carried out by a competent contractor working, where appropriate, to an approved method statement.

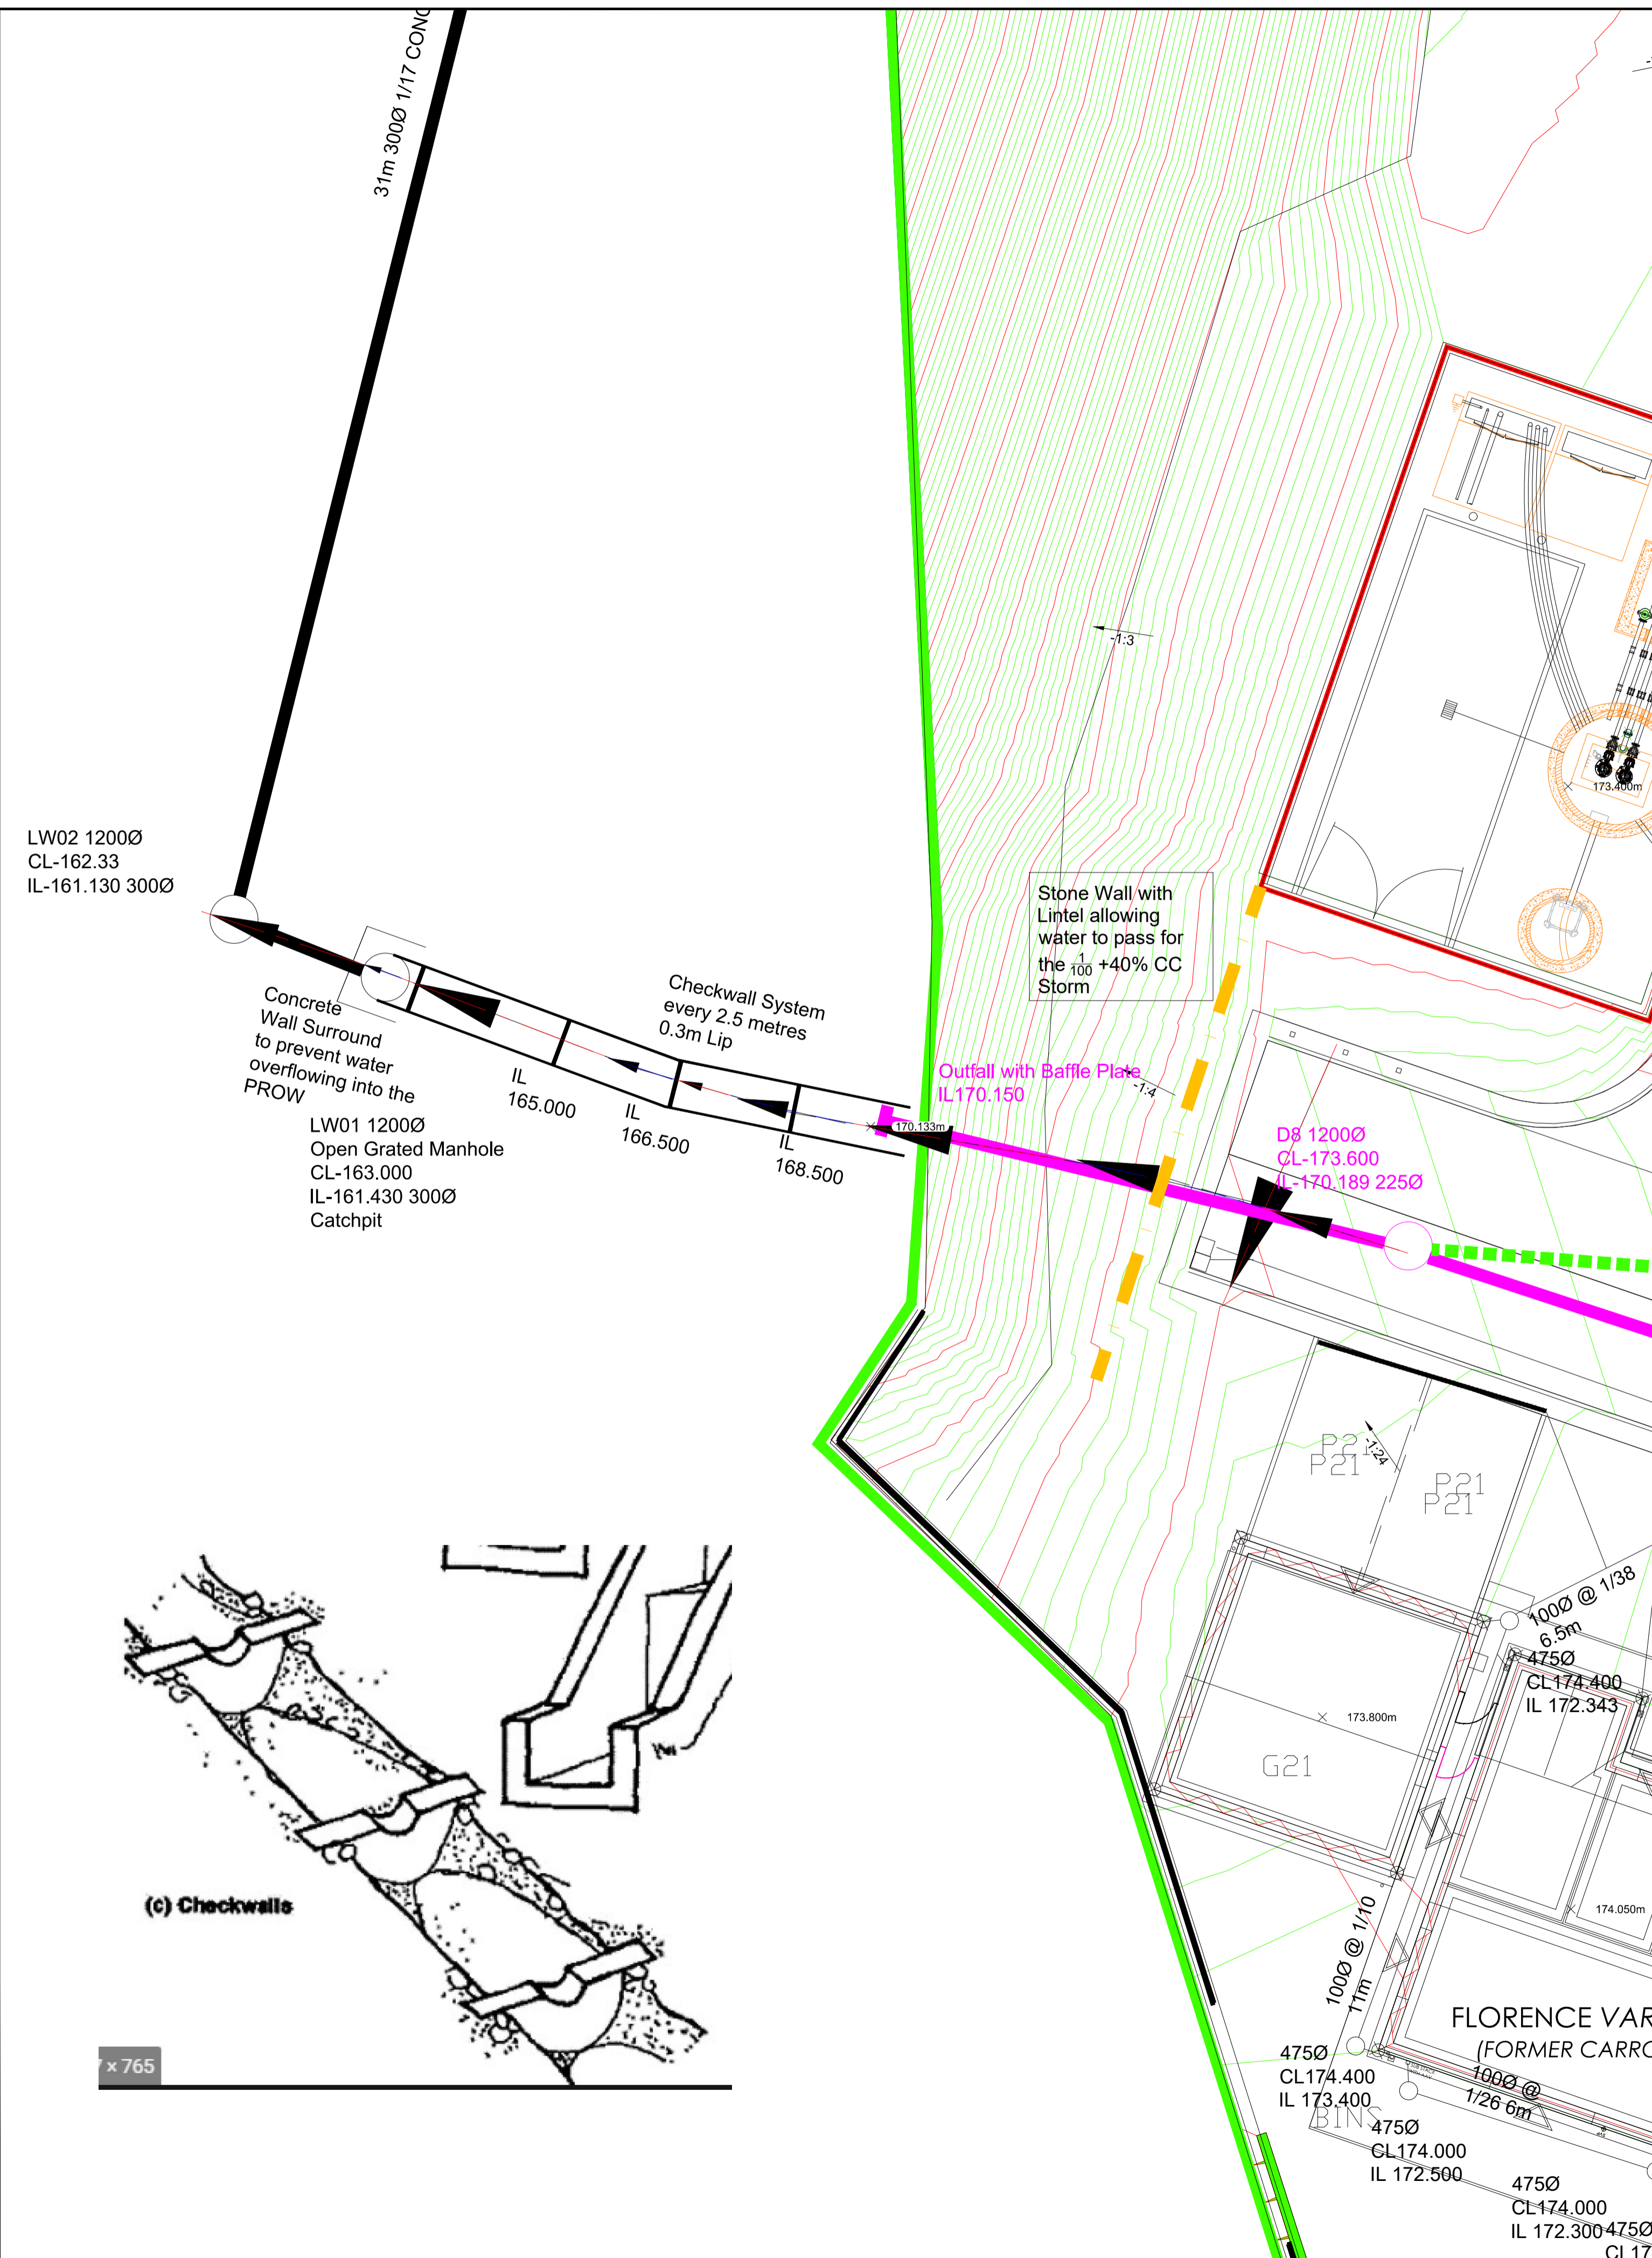

No.	Revision	Date	Drwn
Status: Preliminary			
<p>TOPPING ENGINEERS CONSULTING CIVIL & STRUCTURAL ENGINEERS</p> <p>Windsor House Cornwall Road Herrigate HG1 2PW t: 01423 522 293 w: www.topping-engineers.com e: info@topping-engineers.com</p>			
Client: SIGNATURE HOMES			
Project: NEW MILL ROAD, HOLMFIRTH			
Drawing title: Concrete Baffle Detail			
Drawn: RT	Chkd: AD	Date: April 21	Scale: 1/500
Contract No.: 19539	Dwg No.: DR-C-0122	Revision: P4	