
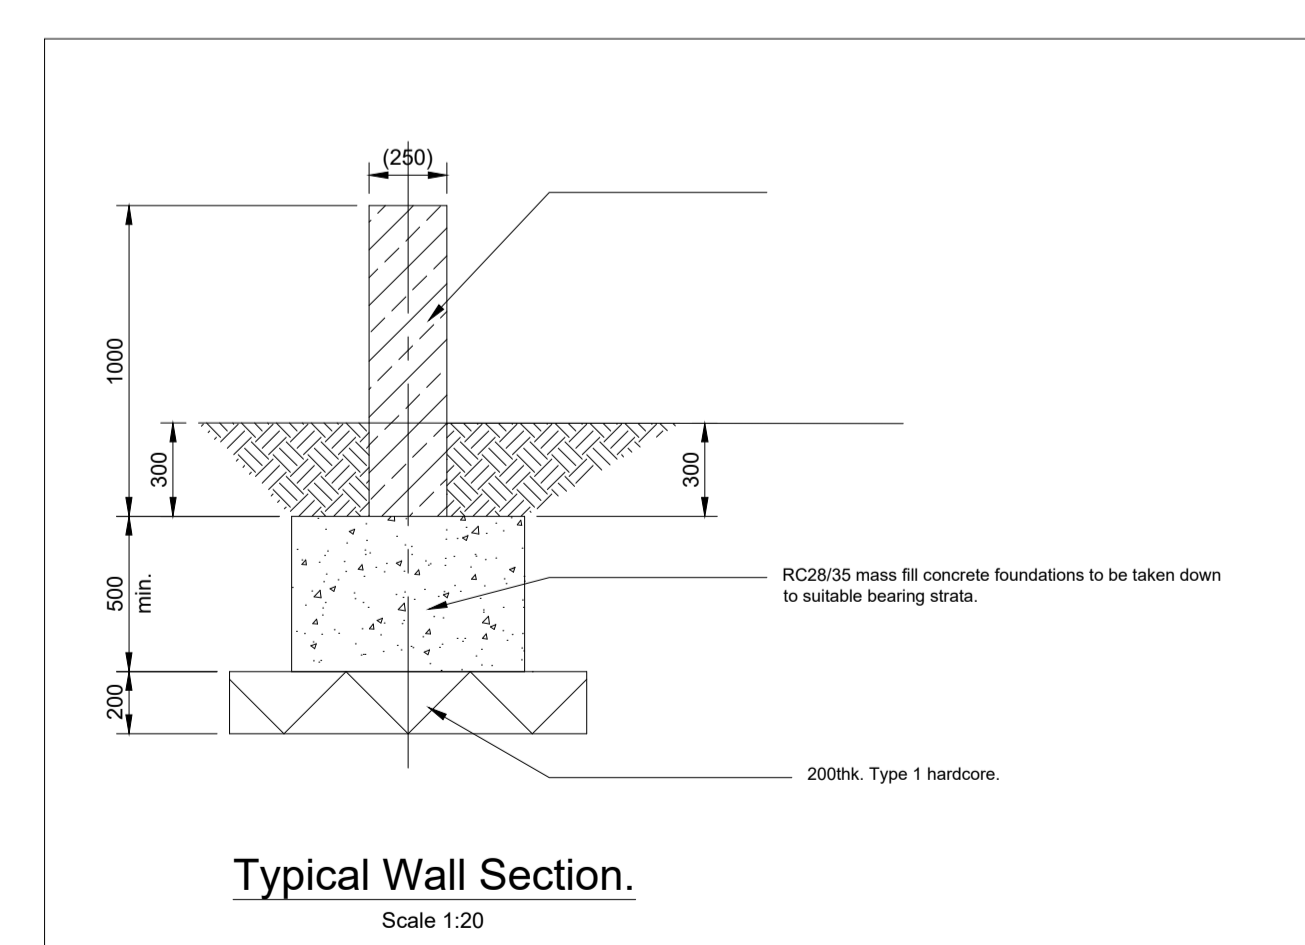
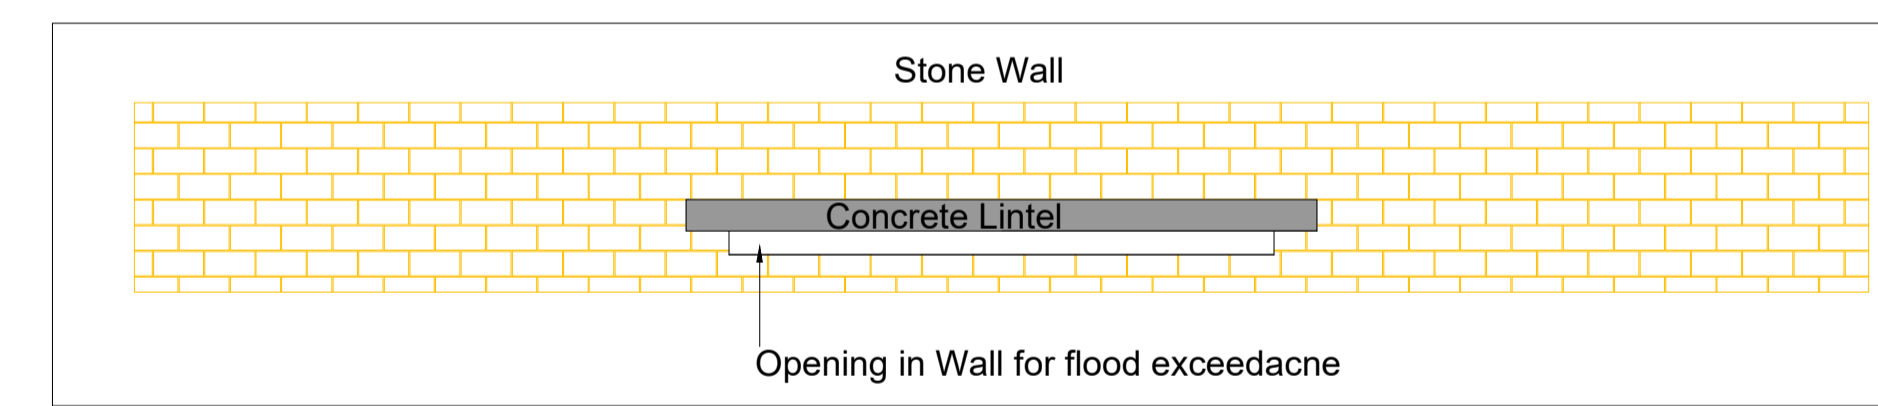
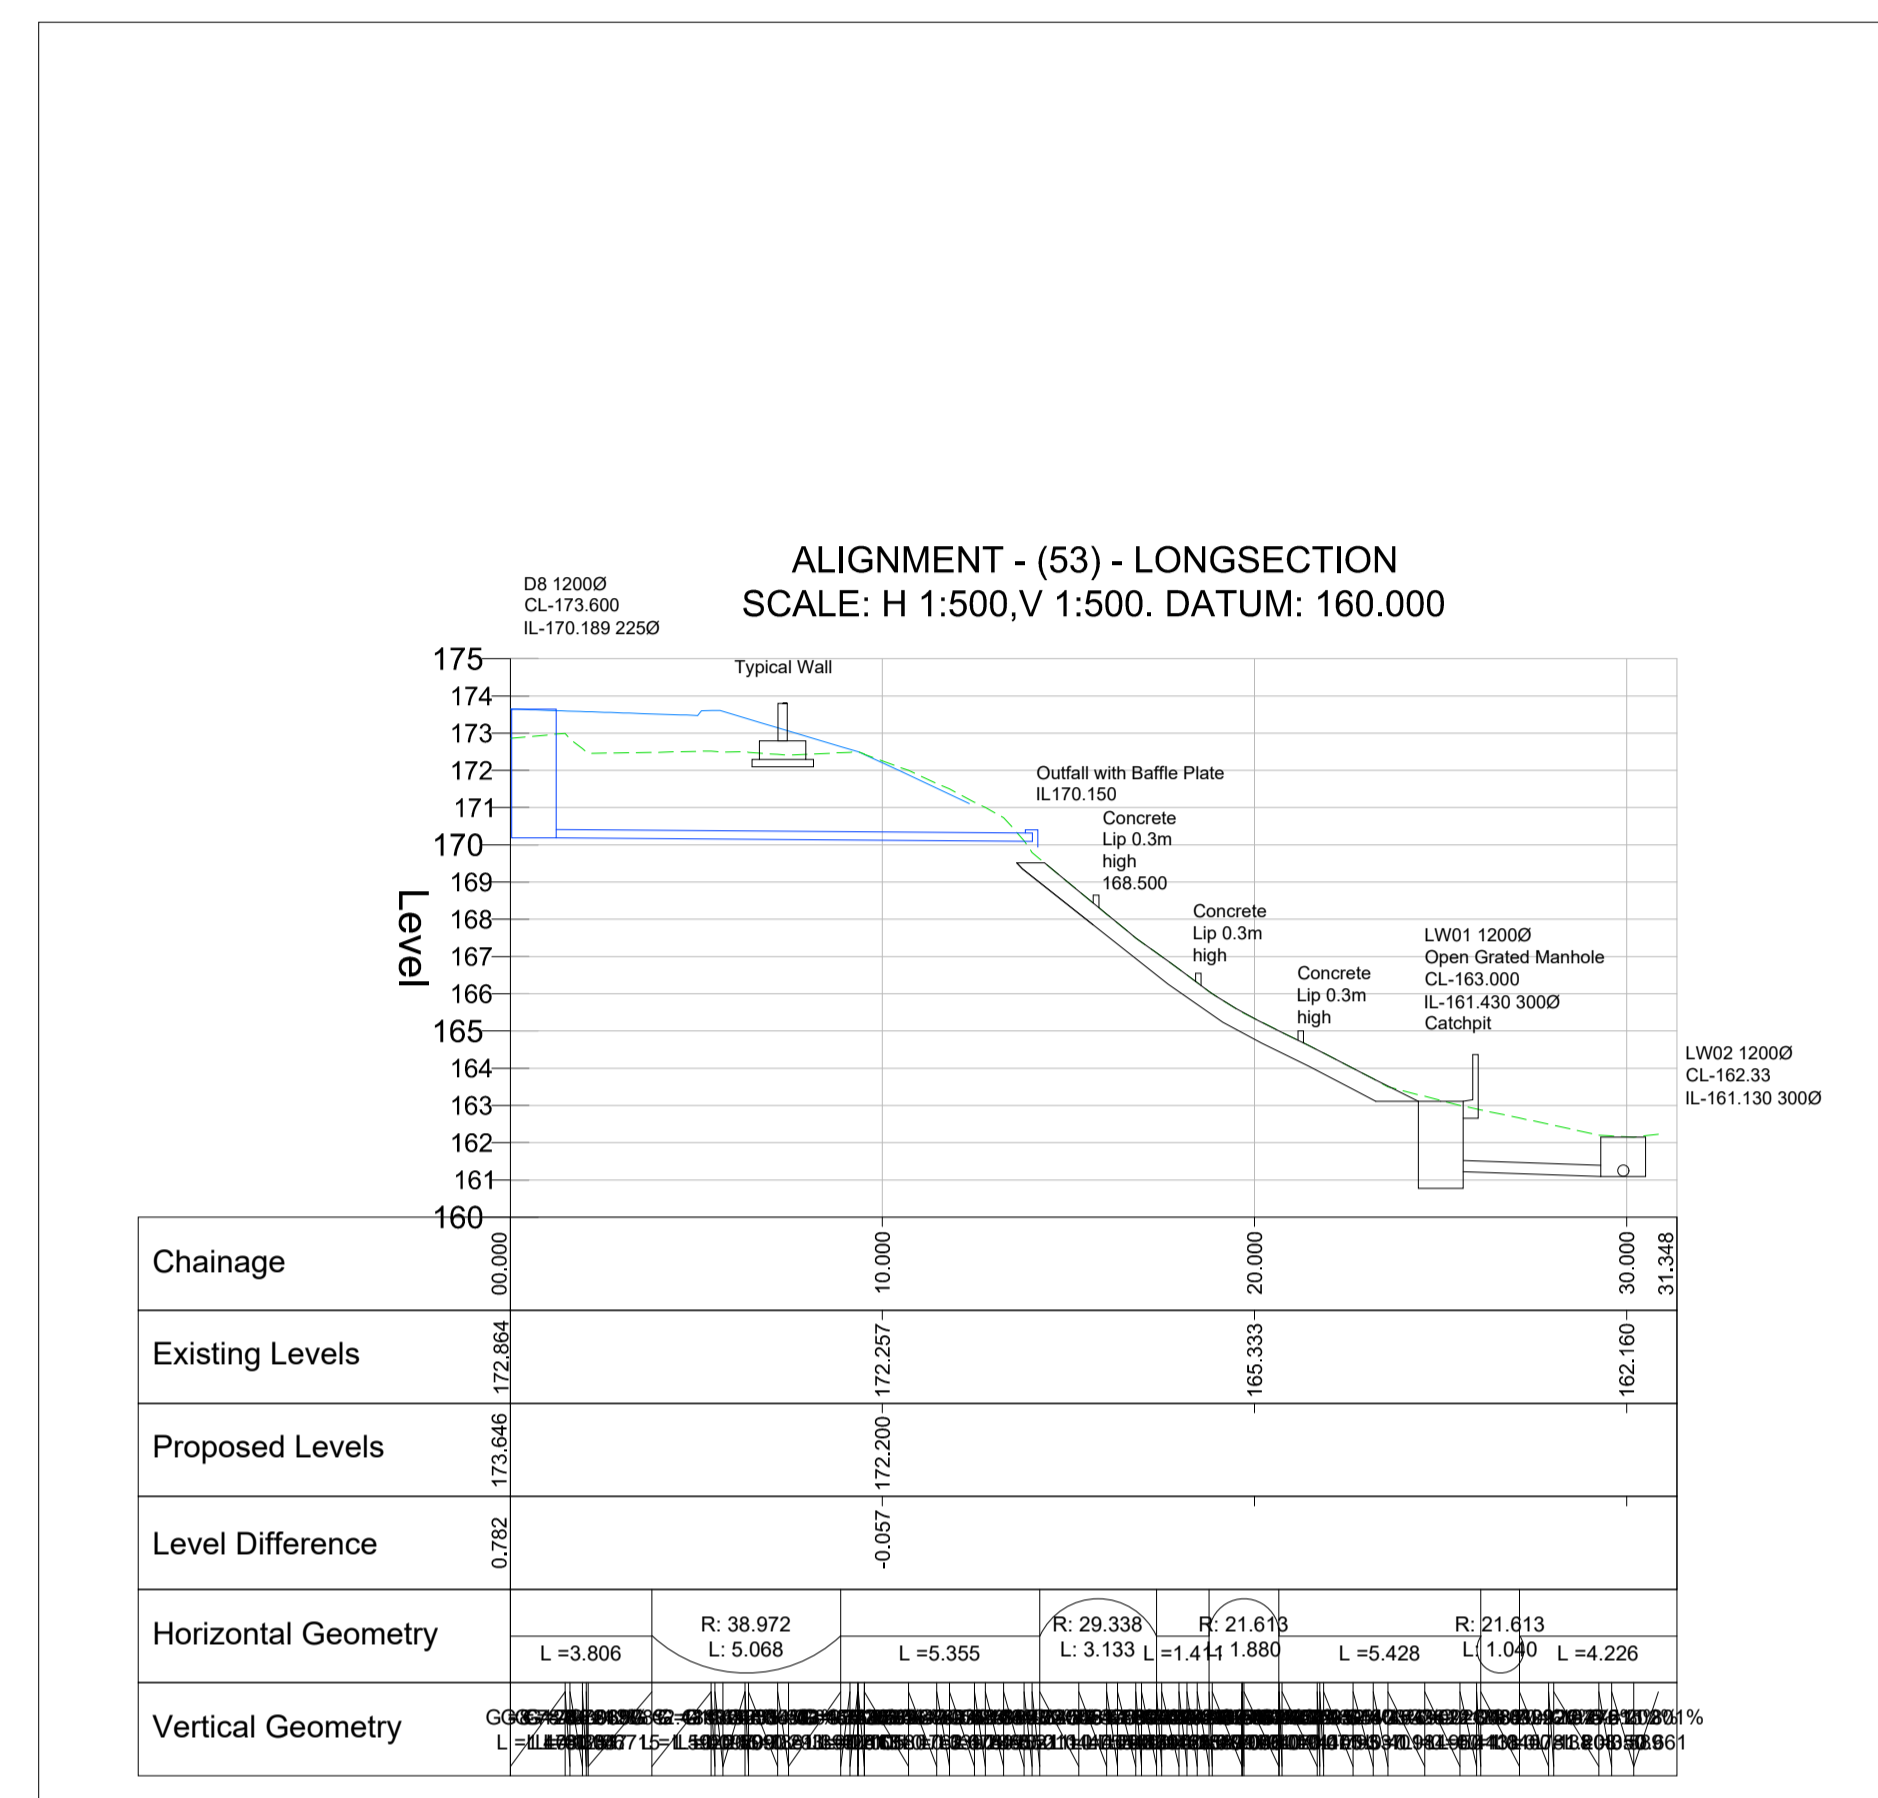
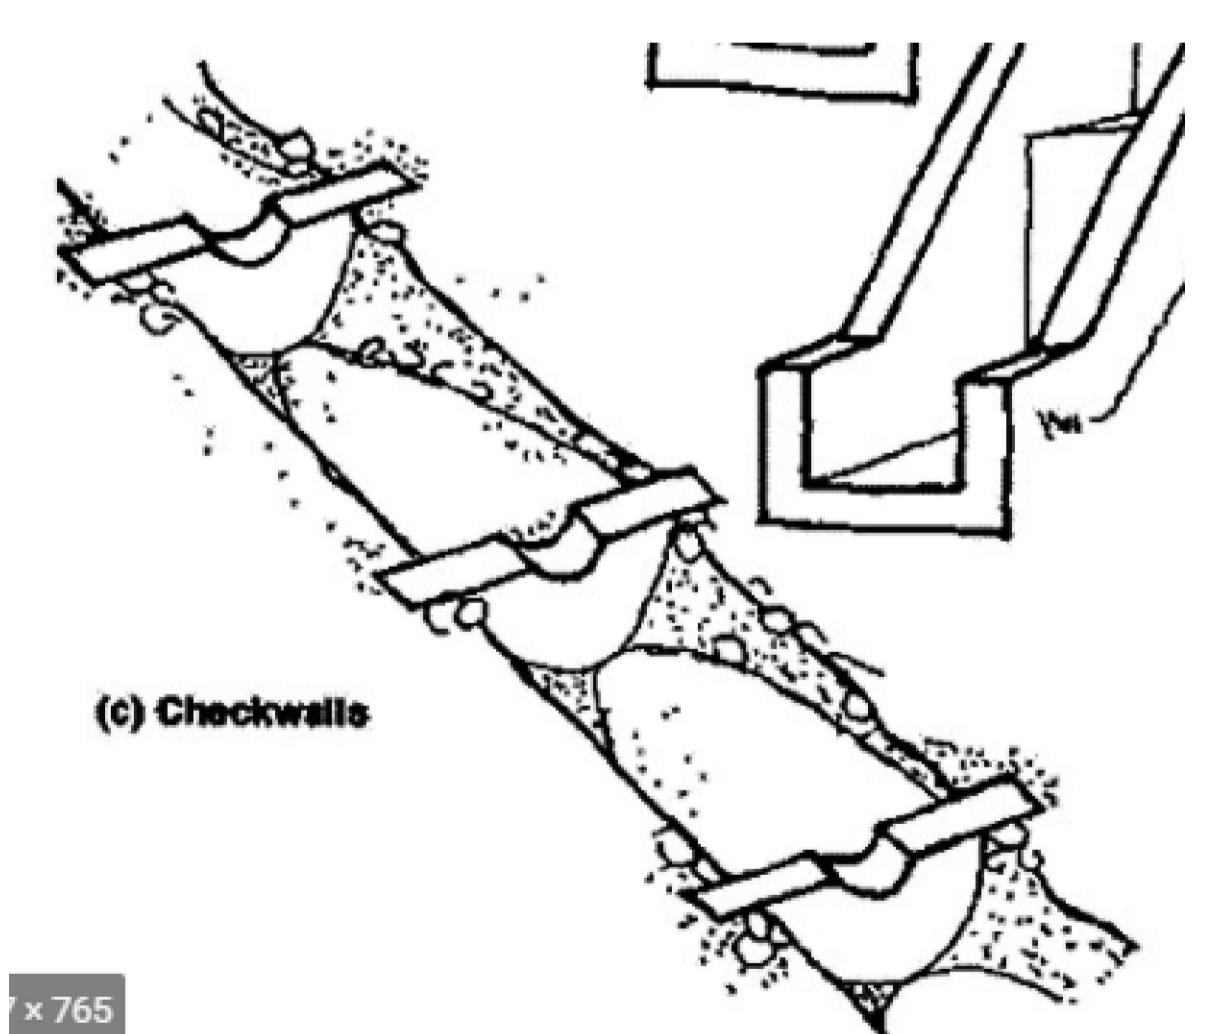


This drawing is copyright of Topping Engineers LTD and must not be copied or reproduced in anyway without written consent.  
DO NOT SCALE OFF THIS DRAWING

**Notes:**

1. This drawing is to be read in conjunction with all relevant architect's and engineer's drawings.
2. It is assumed that all works will be carried out by a competent contractor working, where appropriate, to an approved method statement.

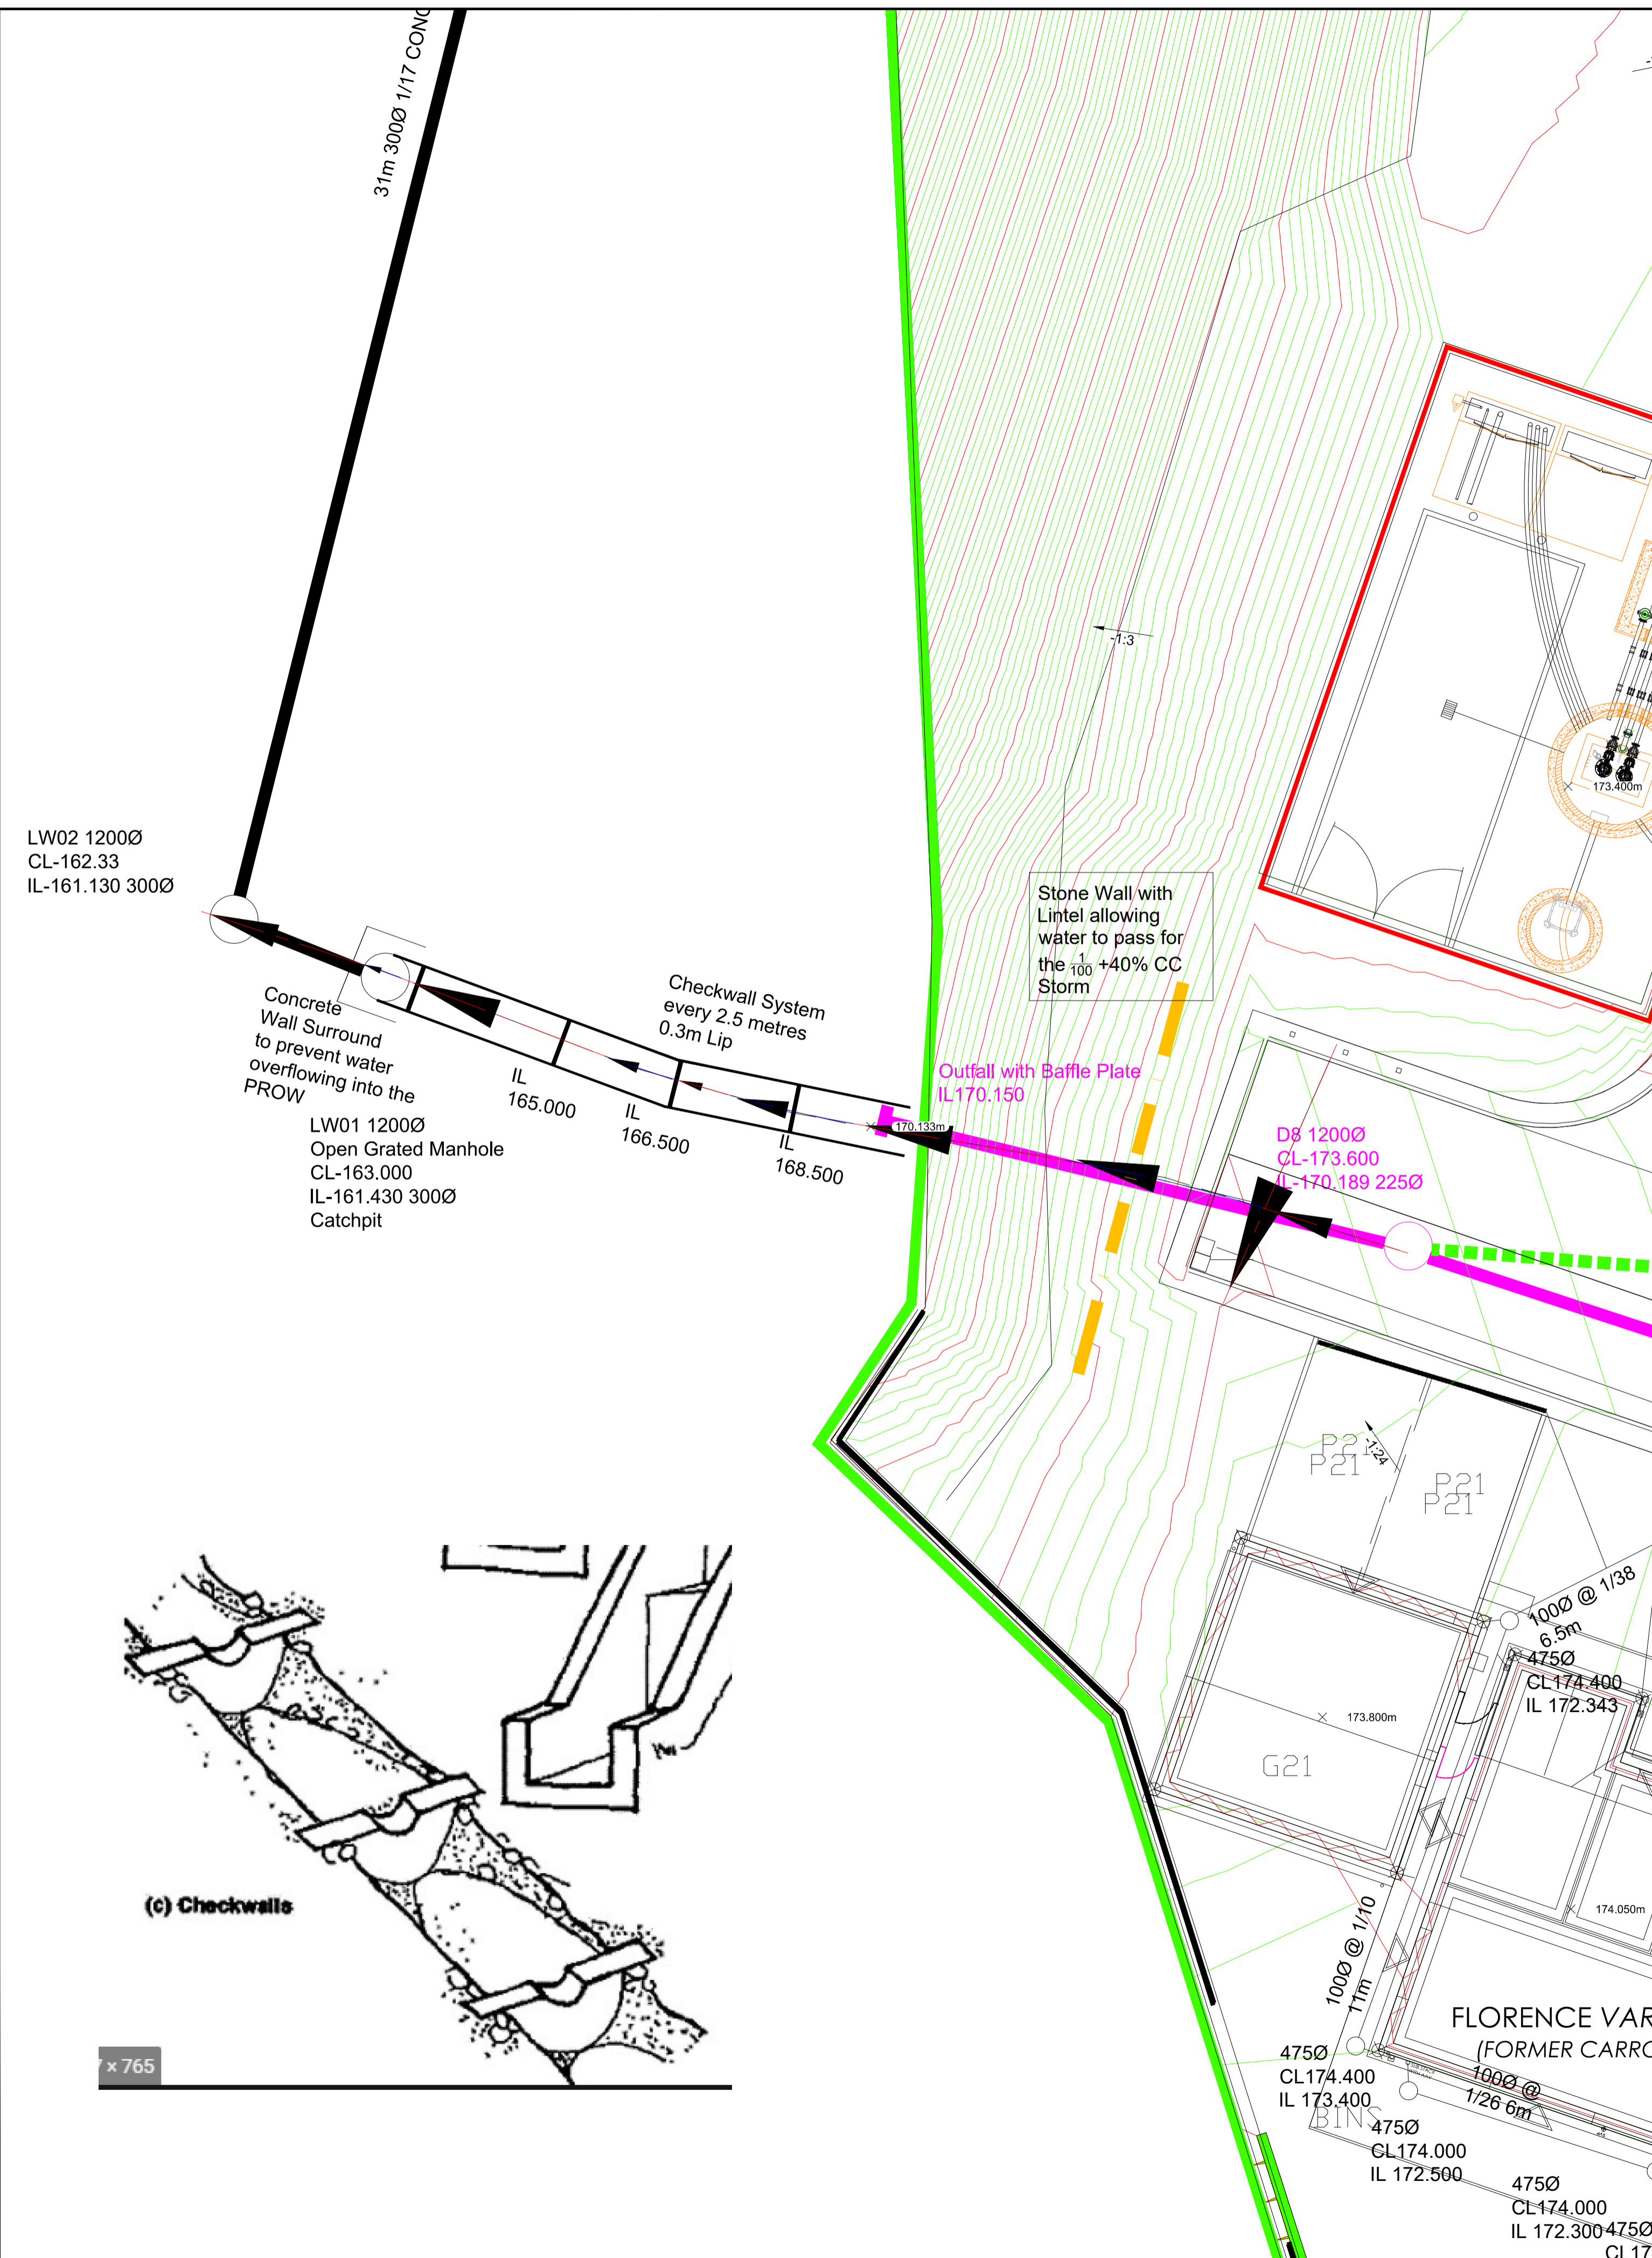

No.	Revision	Date	Drwn
Status Preliminary			
<p>Windsor House Cornwall Road Herrigate HG1 2PW t: 01423 522 293 w: www.topping-engineers.com e: info@topping-engineers.com</p>			
Client SIGNATURE HOMES			
Project NEW MILL ROAD, HOLMFIRTH			
Drawing title Concrete Baffle Detail			
Drawn RT	Chkd AD	Date April 21	Scale 1/500
Contract No. 19539	Drw No. DR-C-0122	Revision P5	