


ALIGNMENT - (23) - LONGSECTION
SCALE: H 1:500, V 1:500. DATUM: 160.000

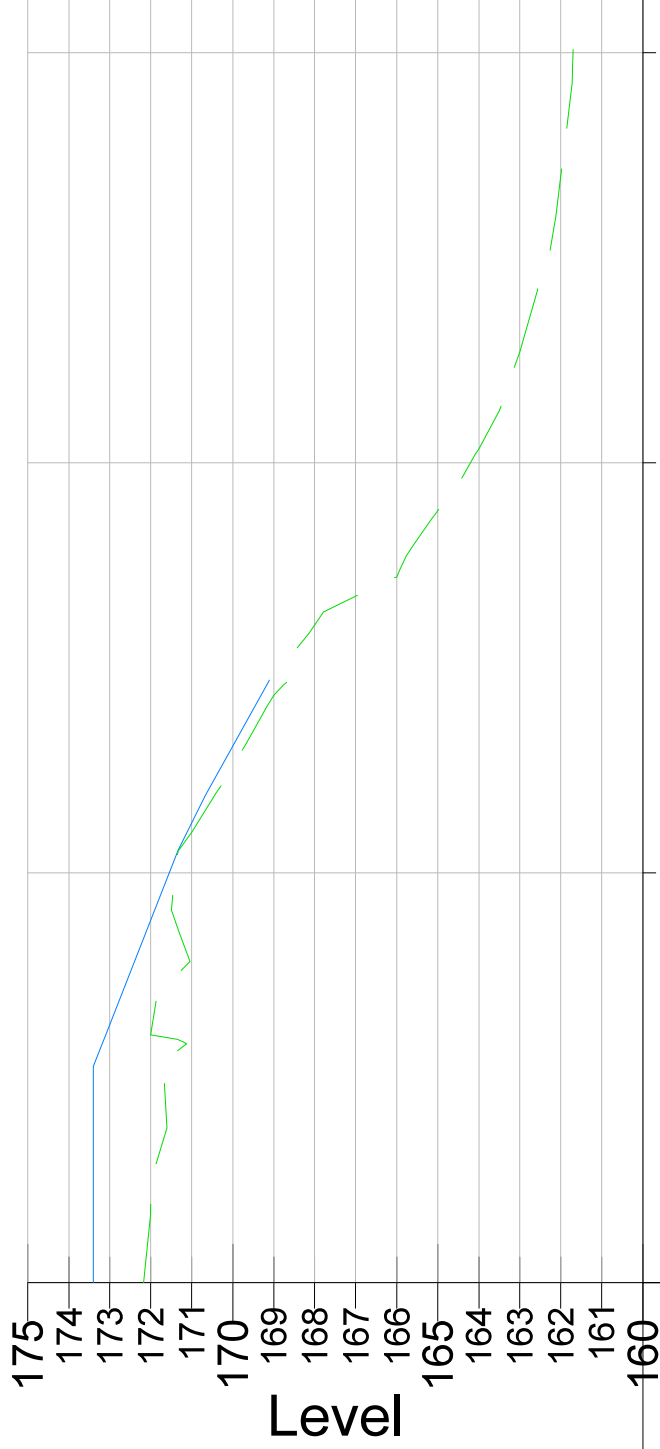

Chainage	00.000	10.000	20.000	30.000	31.471
Existing Levels	172.173	171.394	164.199	161.700	
Proposed Levels	173.400	171.551	164.199	161.700	
Level Difference	1.227	0.157			
Horizontal Geometry	L = 31.471				