


Revisions
 A 7-8-2020
 Drawings updated.

B 11-8-2020
 Drawings updated to clients requirements. apartment 8 updated with entrance brought closer to stair and existing stair omitted and floored over.

C 13-8-2020
 external metal escape stair removed. Apartments 1,2,3,4 and 6 redesigned to suit

D 27-9-2020
 drawings updated to suit clients site visit on 25-9-2020

E 5-11-2020
 drawings updated

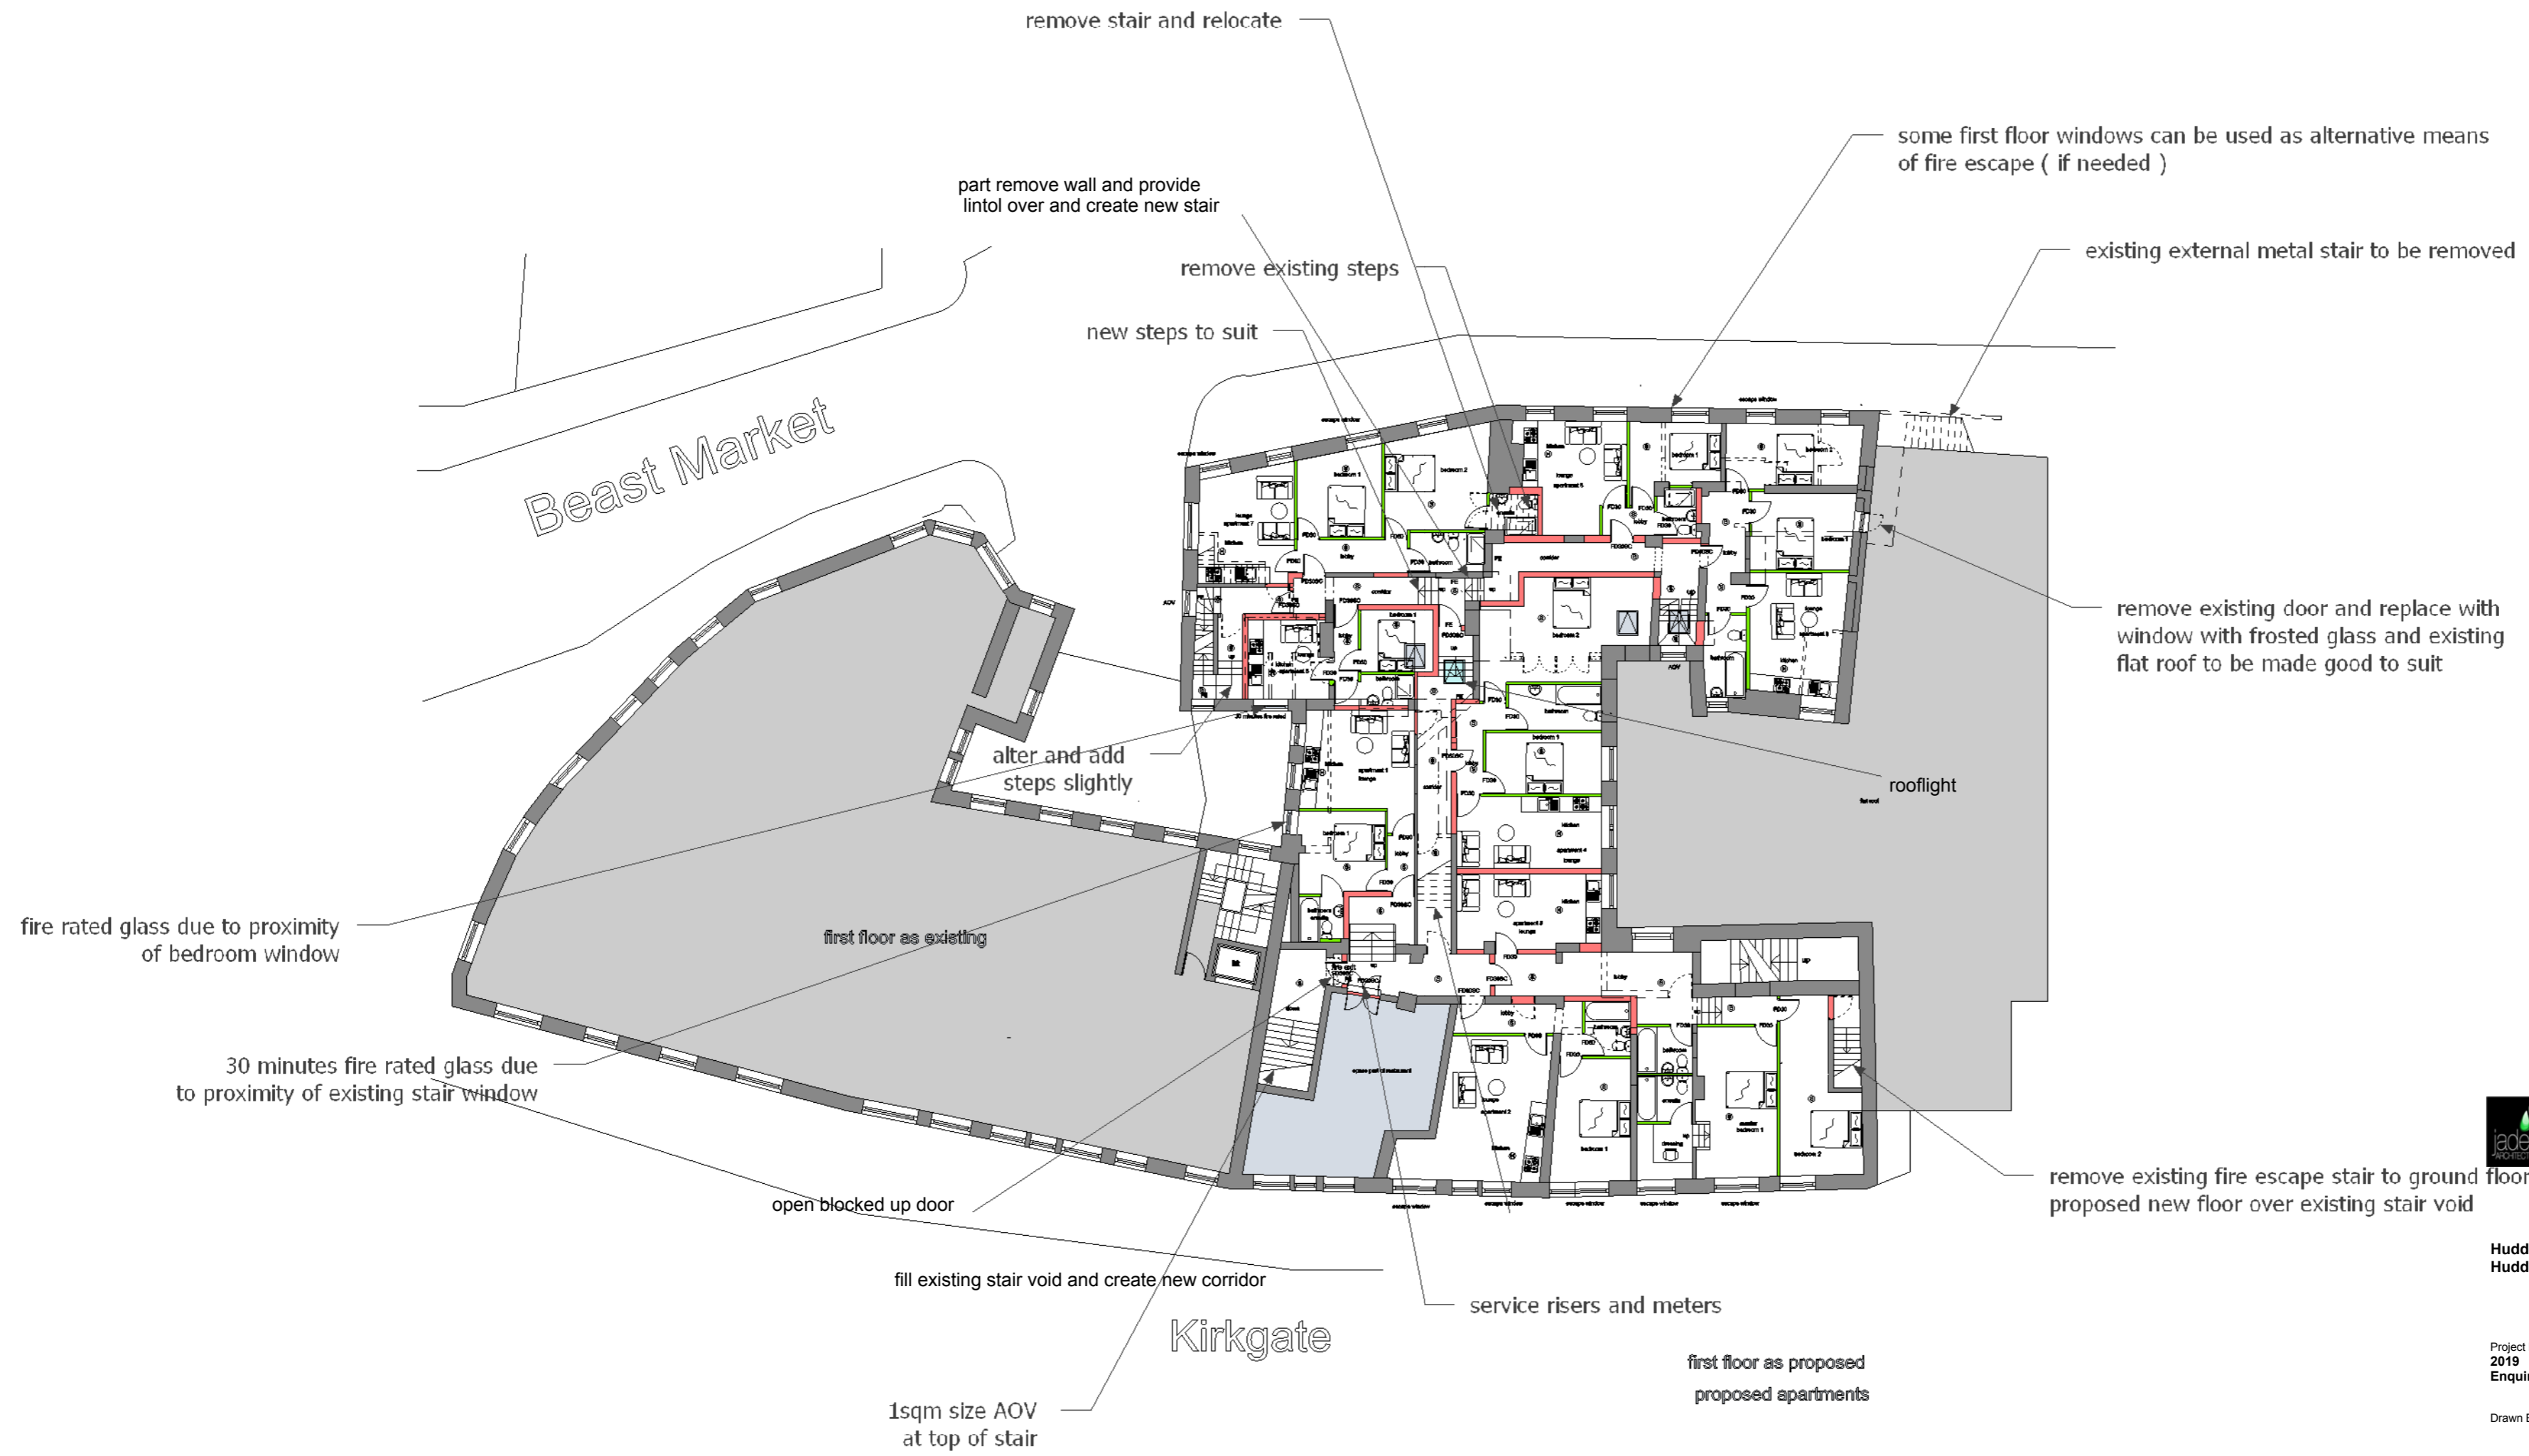

 **Jade3 Architecture Ltd**
 Jade3 Architecture Ltd, Studio 12, Silver Street, Wakefield WF1 1UY
 Cellphone : 07535 740097 www.jade3architecture.co.uk

**Huddersfield hotel
 Huddersfield**

Project No. 2019 Enquiry 46	Project Title proposed first floor	Scale 1:200 @A2 size	Date 2/08/2020
Drawn By	Reviewed By MC		
Drawn No. 114	Reviewed Title		Revision E

Important Notice
 Do not scale off this drawing. Critical dimensions should be checked on site prior to works commencing. Dimensional conflicts should be brought to the company's attention as soon as they become apparent. Failure to do so could render the contractor liable for subsequent losses. Copyright in this drawing and any work executed from this drawing remains the property of Jade3 Architecture Ltd.