


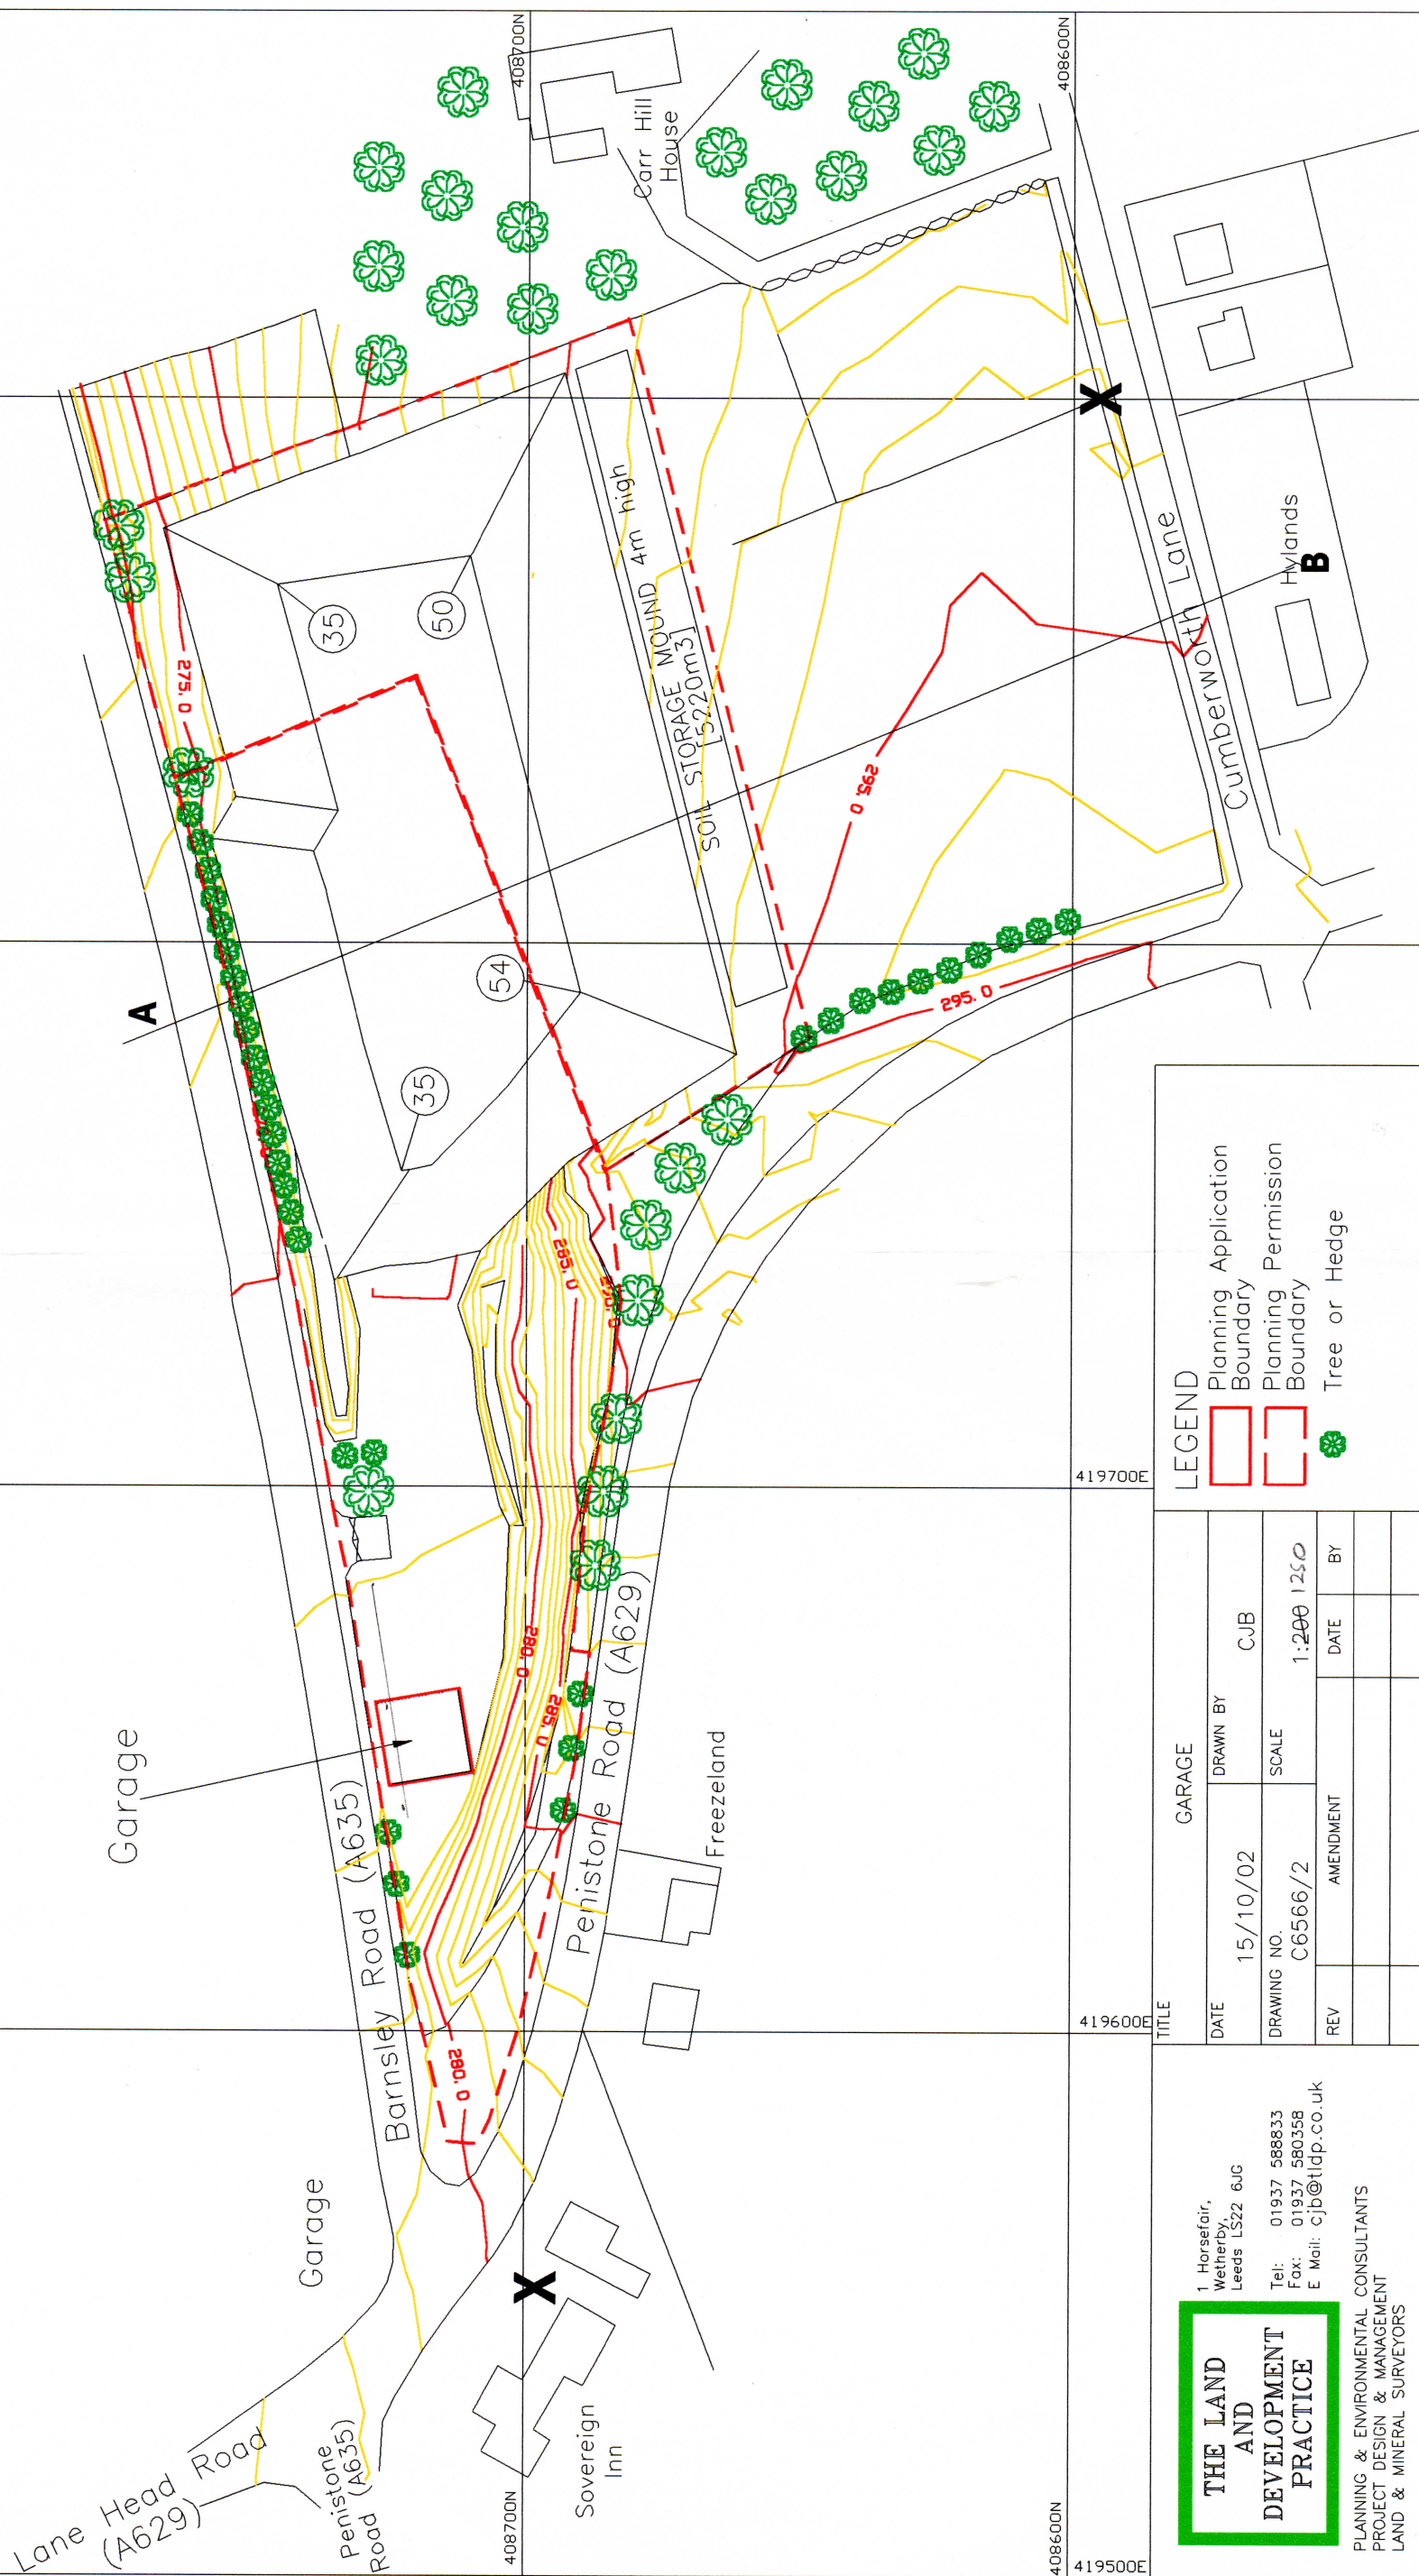

THE LAND
AND
DEVELOPMENT
PRACTICE

1 Horsefair,
Wetherby,
Leeds LS22 6JG

Tel: 01937 588833
Fax: 01937 580358
E Mail: cjb@tldp.co.uk

PLANNING & ENVIRONMENTAL CONSULTANTS
PROJECT DESIGN & MANAGEMENT
LAND & MINERAL SURVEYORS

SITE	
CARR HILL QUARRY, SHEPLEY	

AGENT
PMW Minerals Ltd.
Carr Hill House, Carr Hill Road
Upper Cumberworth, Hudds HD8 8XN

LEGEND

Planning Application Boundary
Planning Permission Boundary
Tree or Hedge

[illegible]