


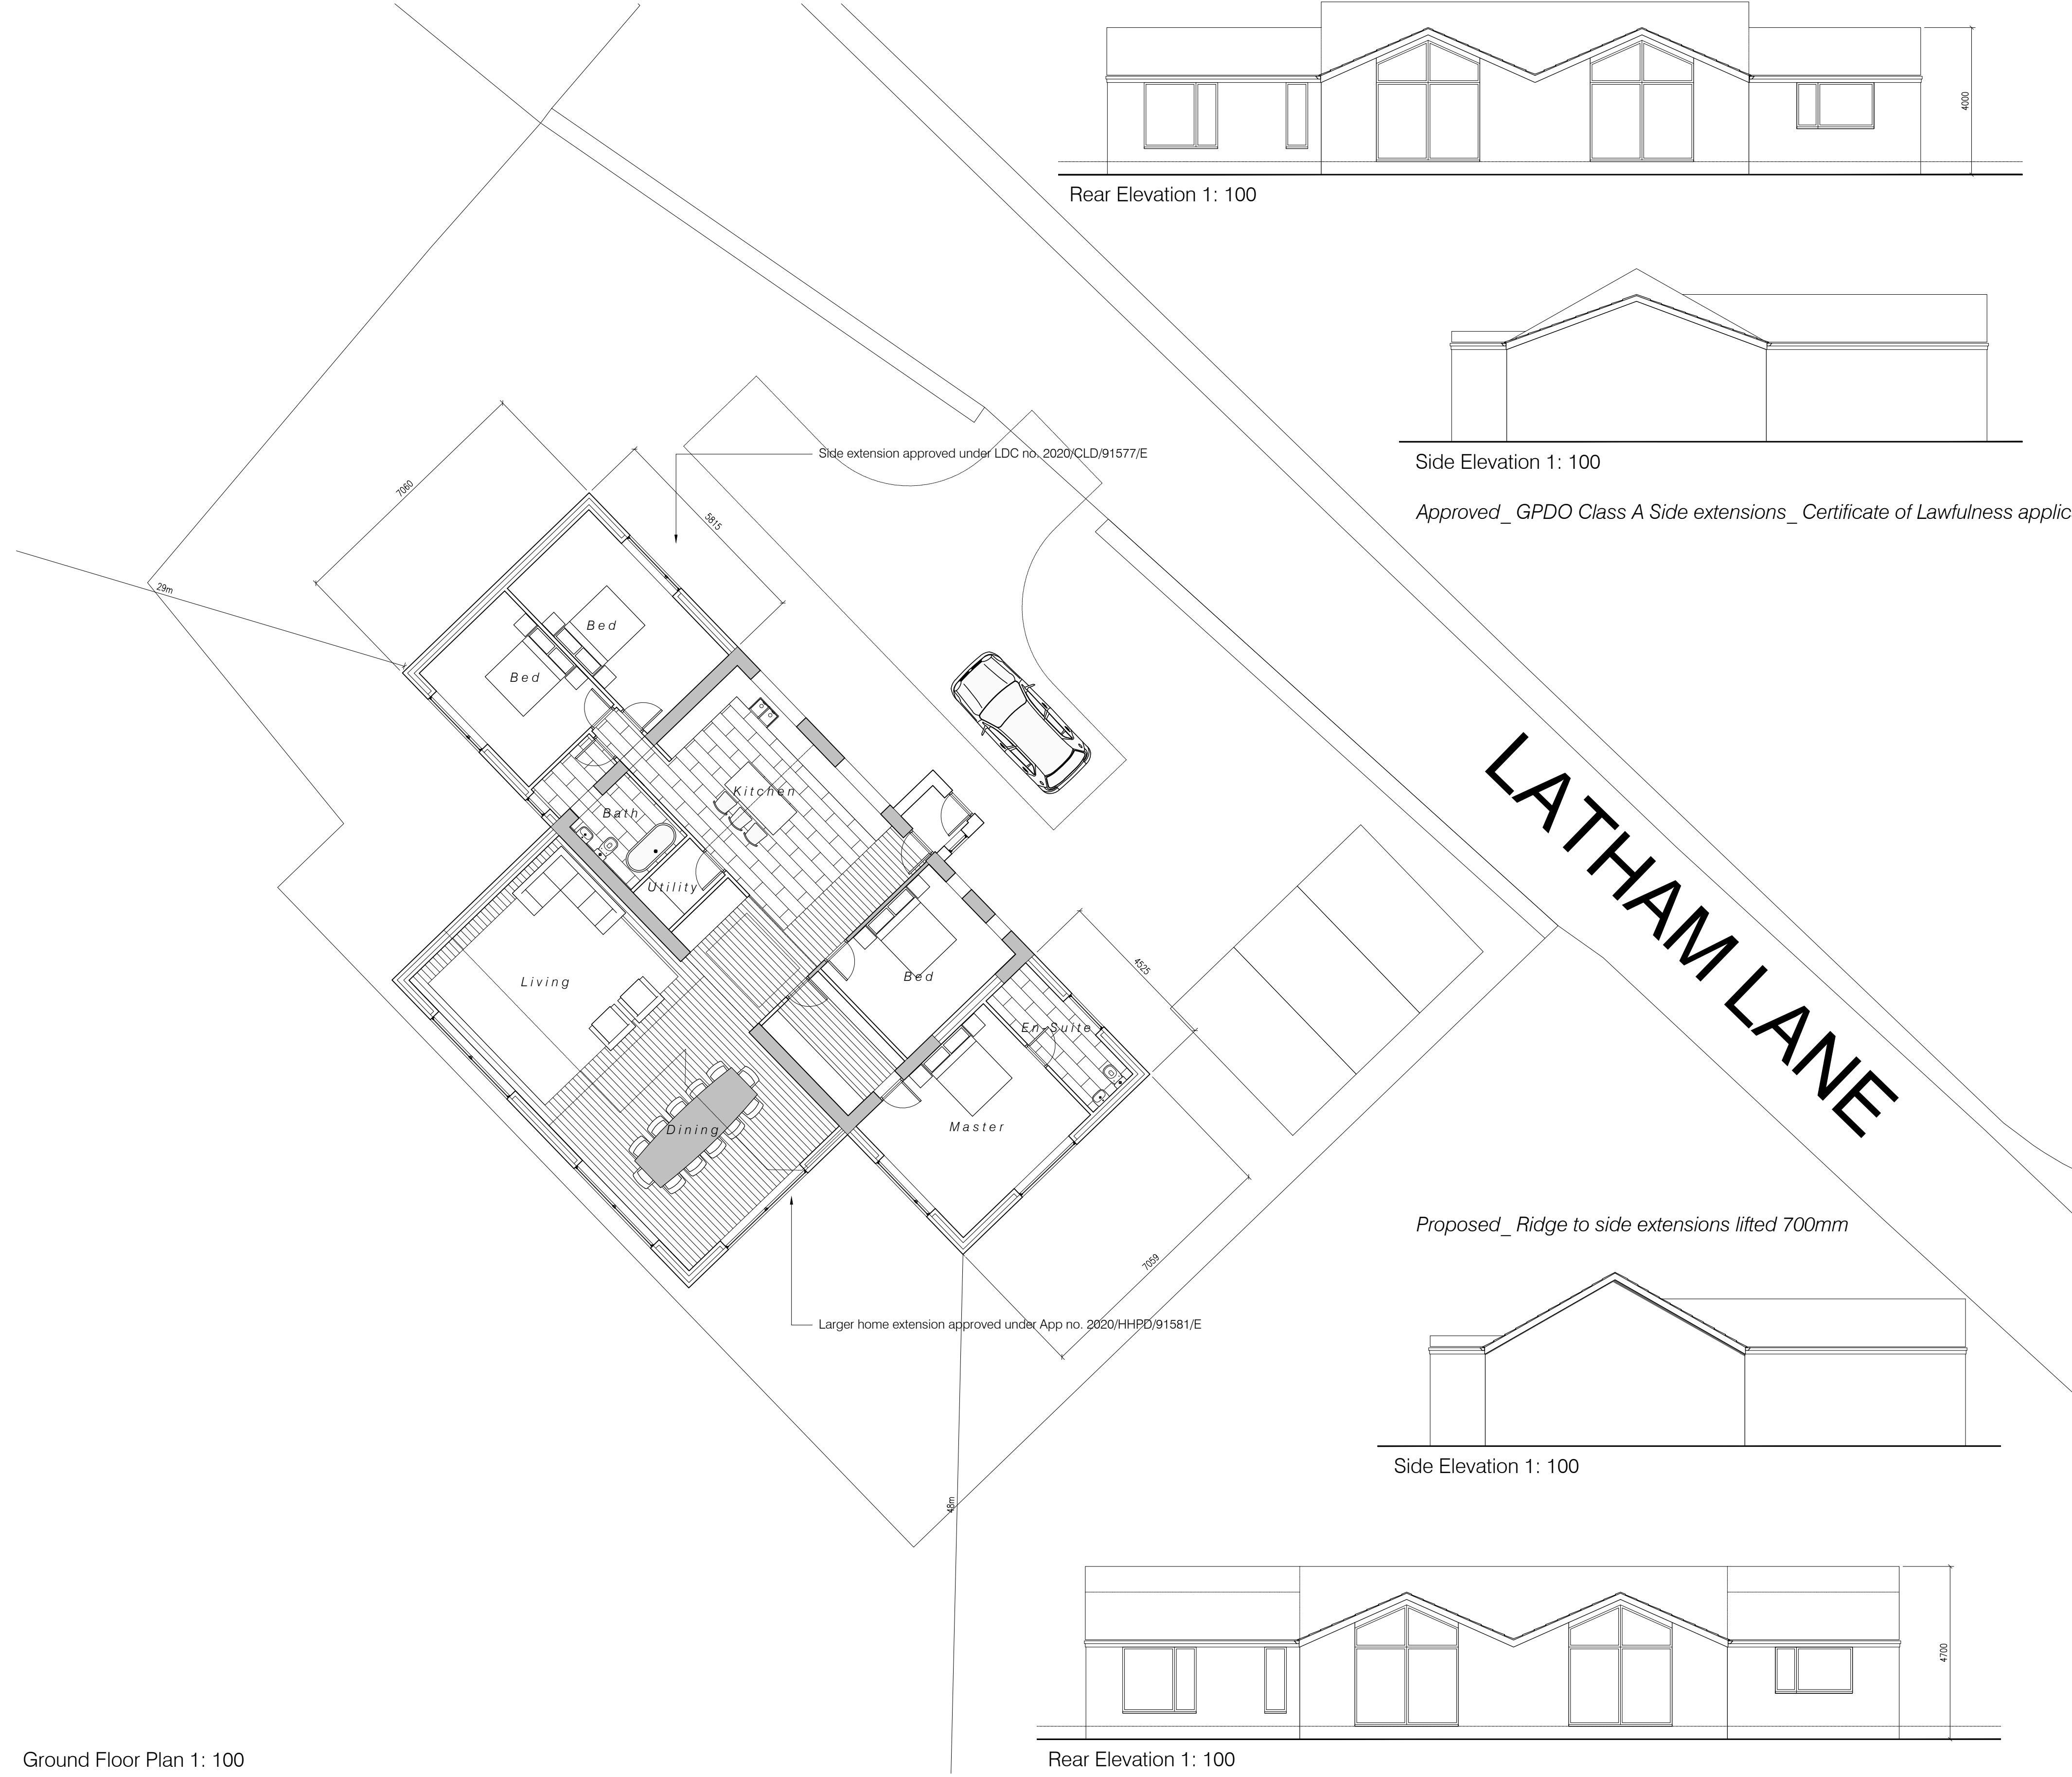

Ground Floor Plan 1: 100


Rear Elevation 1: 100

Side Elevation 1: 100

Side Elevation 1: 100

Front Elevation 1: 100

Approved_ GPDO Class A Side extensions_ Certificate of Lawfulness application 2020/CLD/91577/E

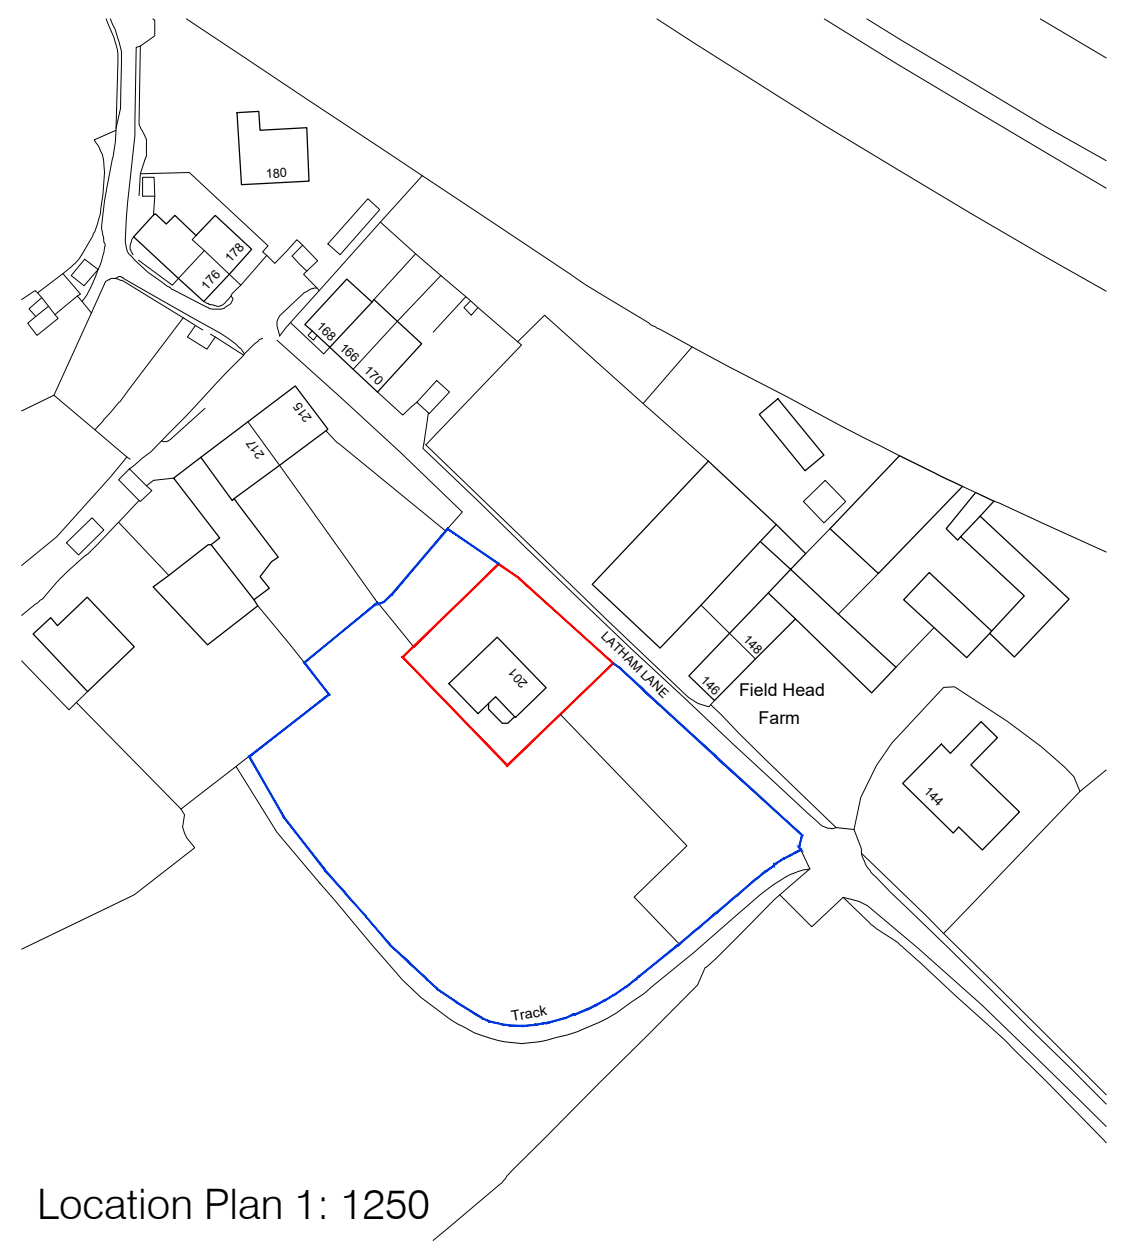

Location Plan 1: 1250

Proposed_ Ridge to side extensions lifted 700mm

Side Elevation 1: 100

Front Elevation 1: 100

Rear Elevation 1: 100

Side Elevation 1: 100