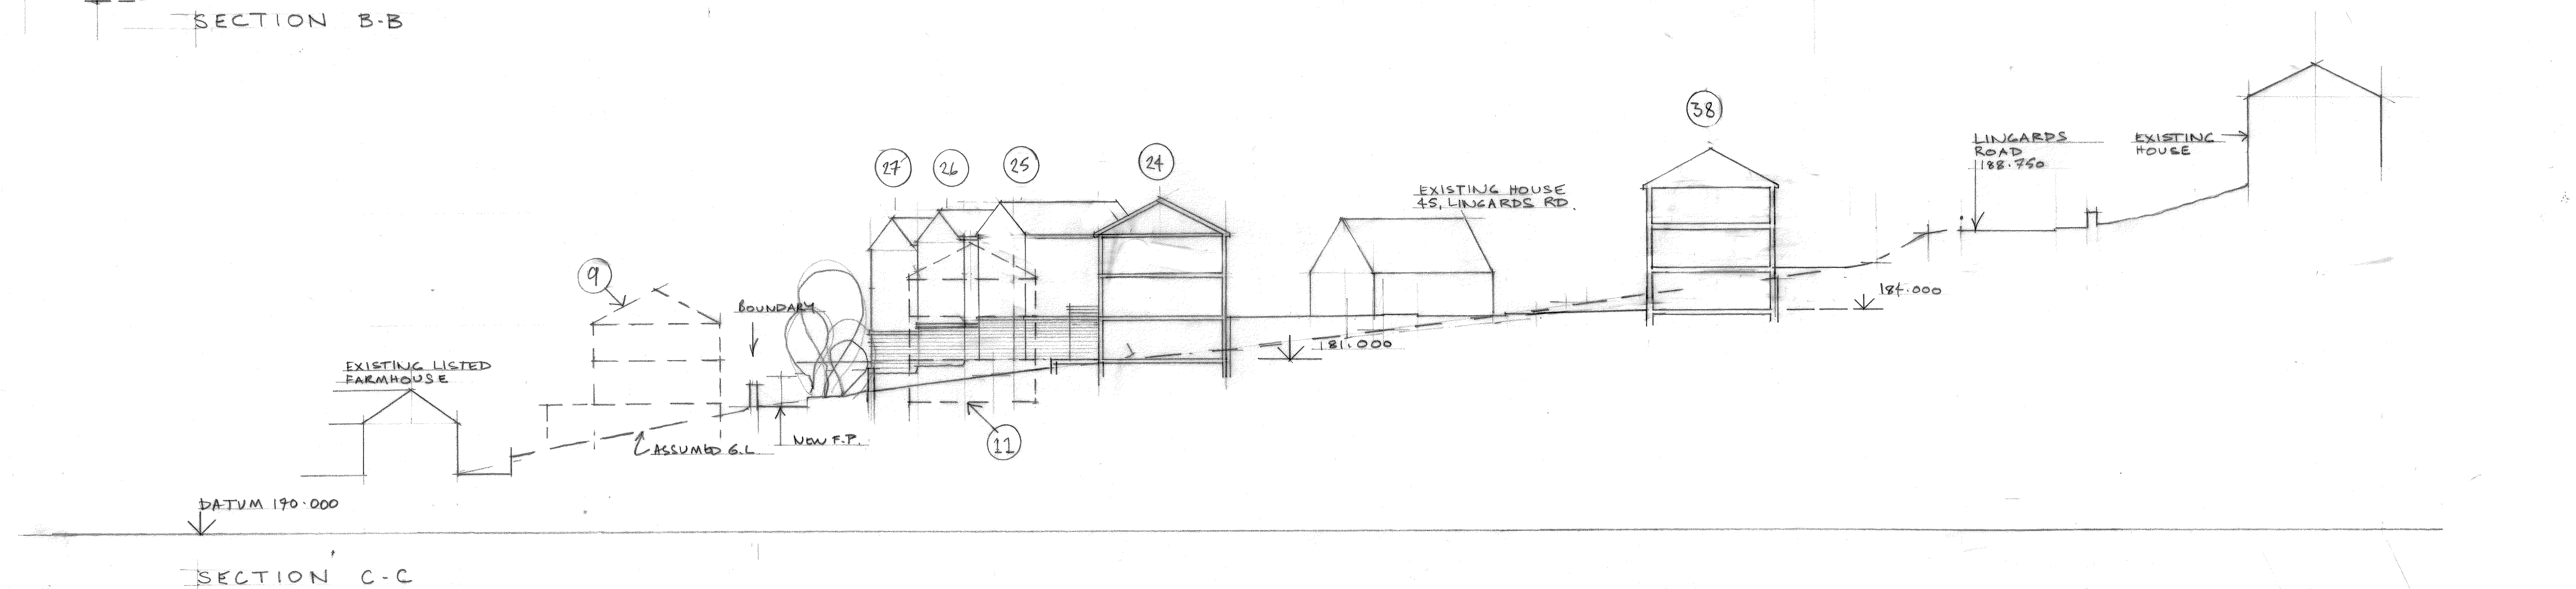
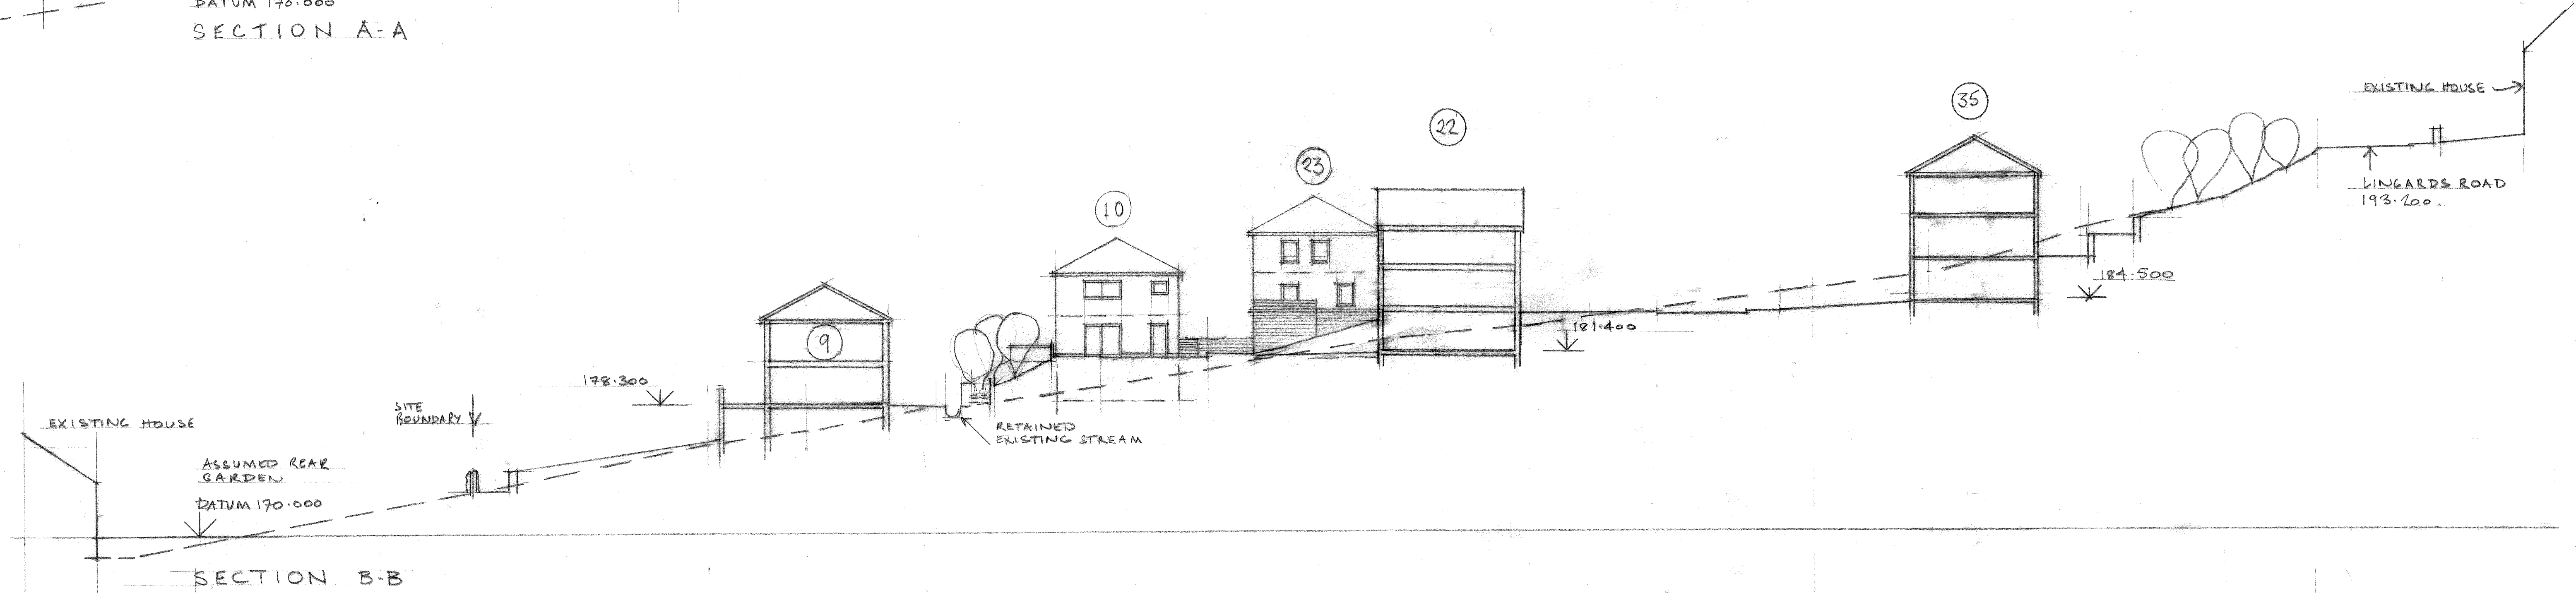
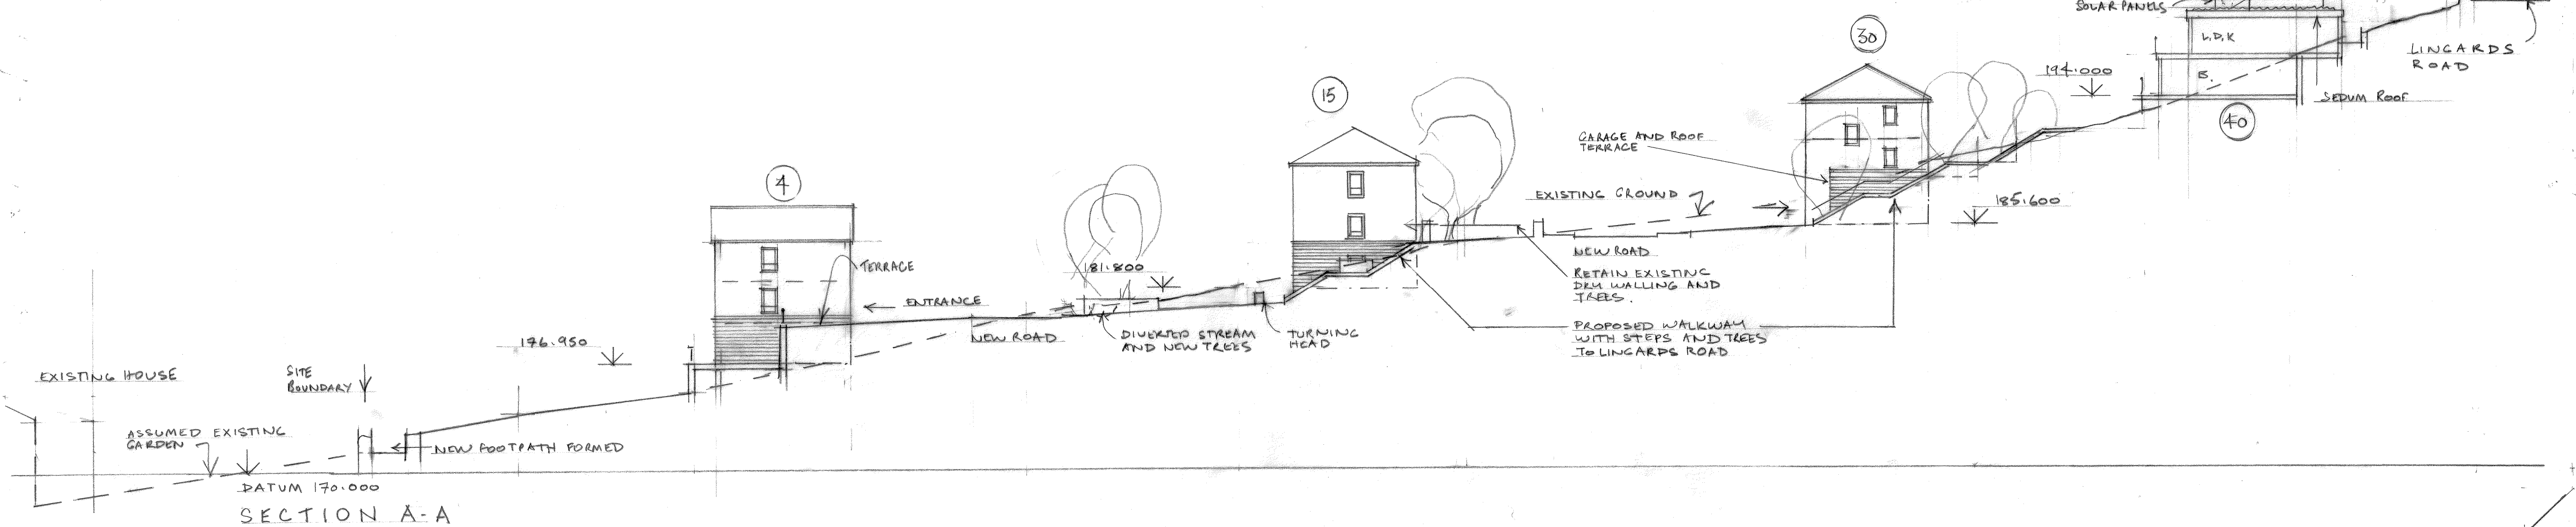


RW G 28/10/20 N° AMENDED 4.9+10
RW F 04/09/20 AMENDED UNIT 38, 25

SITE AT LINGARDS ROAD - PROPOSED HOUSING			
CLIENT - S.B. HOMES LIMITED			
William Best RIBA		SITE SECTIONS A, B, C	
The Chapel House, 22, Pole Gate, Scammonden, West Yorkshire, HD3 3FW. Tel 01484 845896 Mob 07828 461144		SCALE	DATE
		1:200 WB	17/01/2020
		2019-572-13 G	