




SECTION D-D  
DATUM 180.000

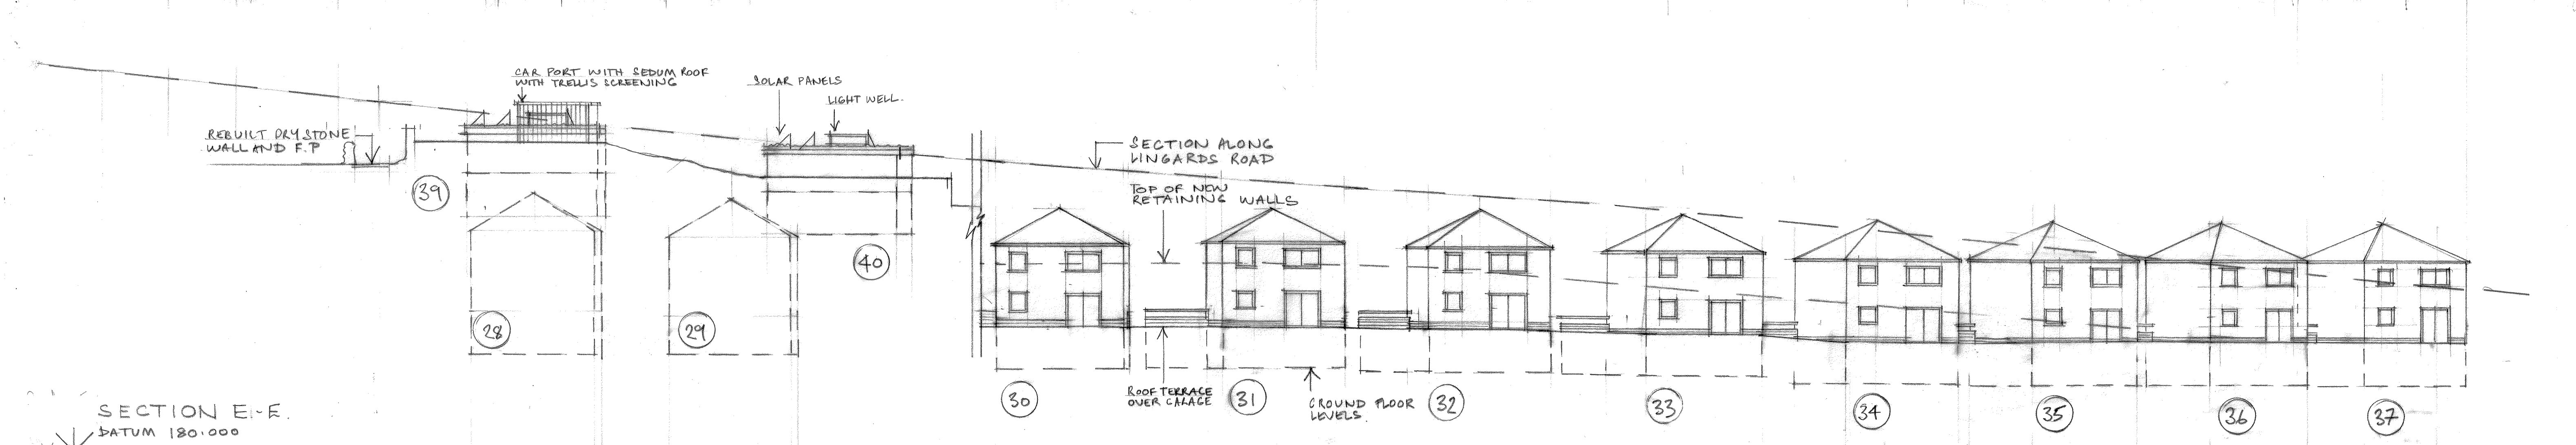

SECTION E-E  
DATUM 180.000



SECTION F-F  
DATUM 180.000



SECTION G-G

REV'E 18/10/20 AMENDED 11-14  
REV'D 4/09/20 AMENDED 13,14,33

|   |  |                            |               |
|---|--|----------------------------|---------------|
| SITE AT LINGARDS ROAD - PROPOSED HOUSING                                                                              |  |                            |               |
| CLIENT - S.B.HOMES LIMITED                                                                                            |  |                            |               |
| William Best RIBA   |  | SITE SECTIONS: D, E, F & G |               |
| The Chapel House,<br>22, Pole Gate, Scammonden,<br>West Yorkshire, HD3 3FW,<br>Tel: 01484 846895<br>Mob: 07828 461144 |  | SCALE                      | DRAWN BY DATE |
|   |  | 1:200                      | UB 04/03/2020 |
|   |  | 2019-572-14 E              |               |