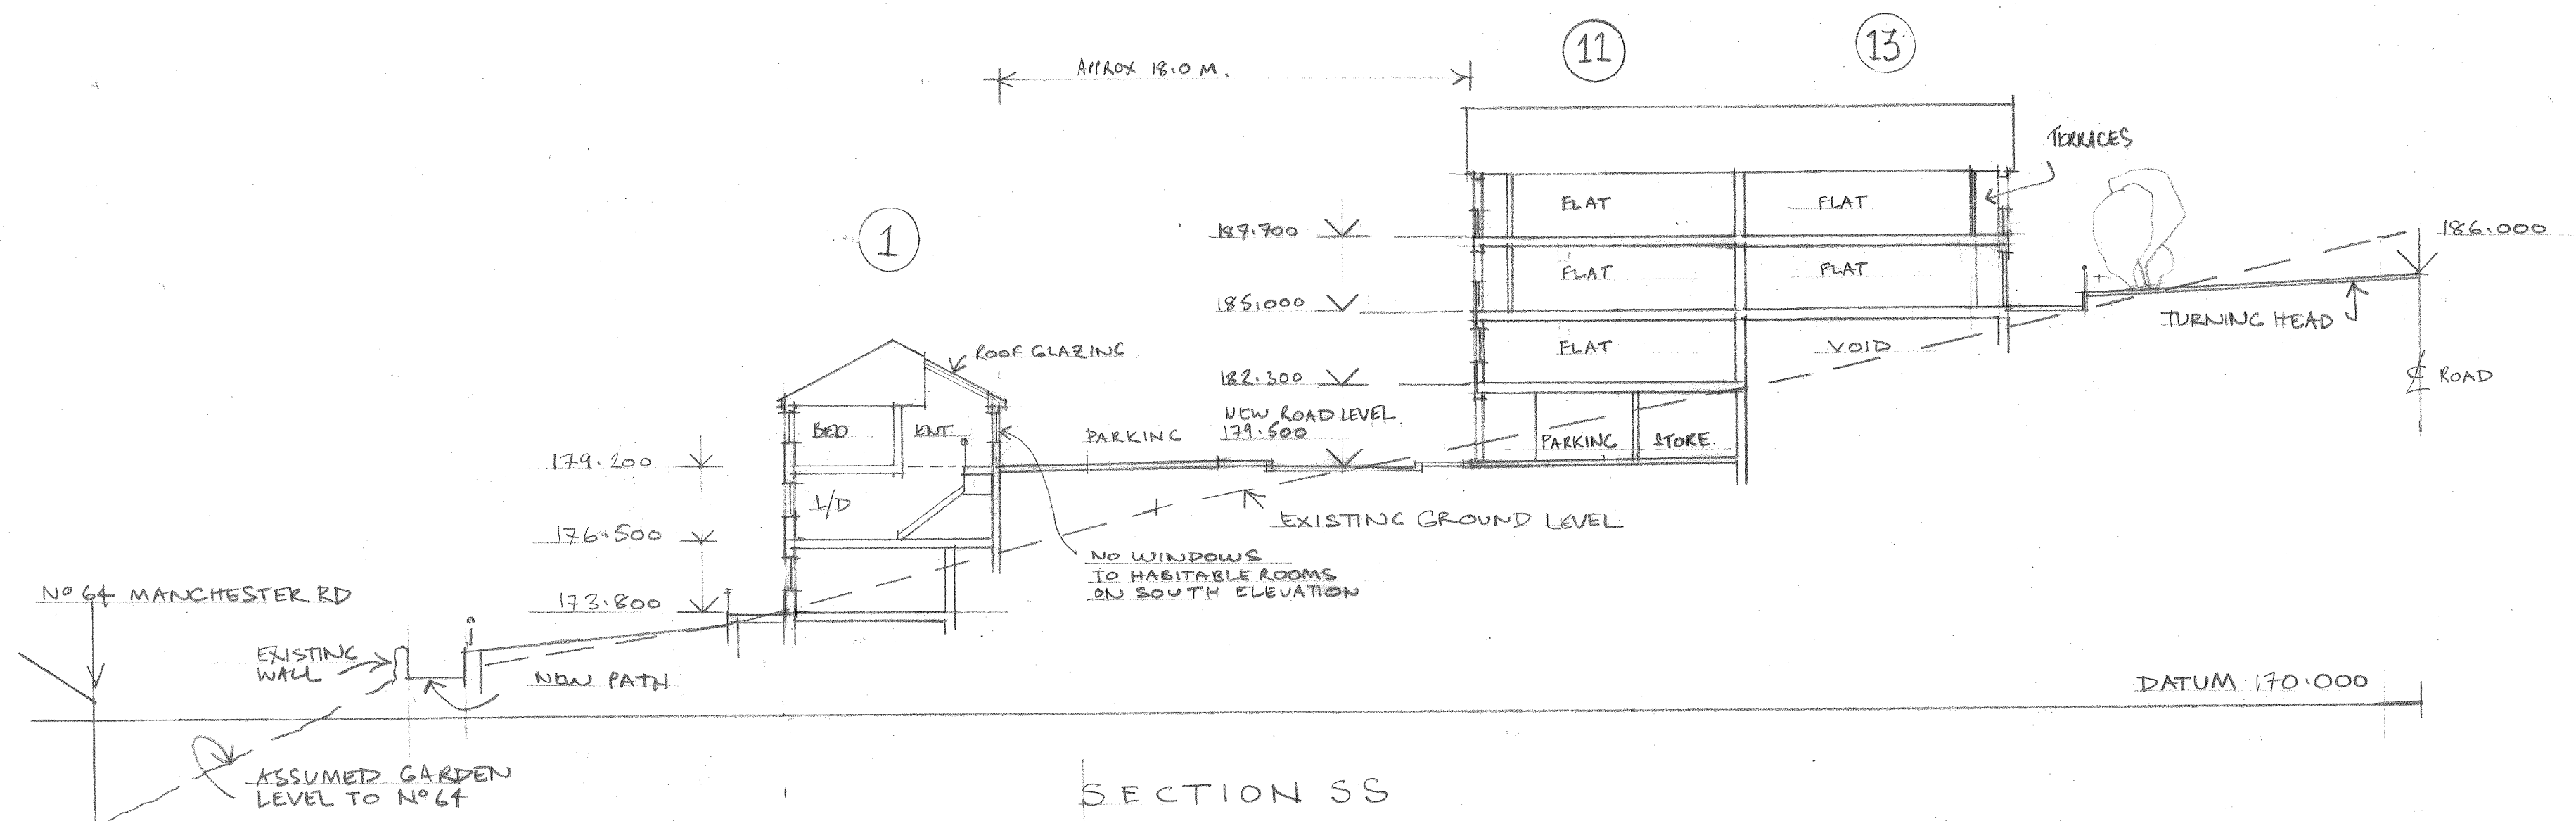
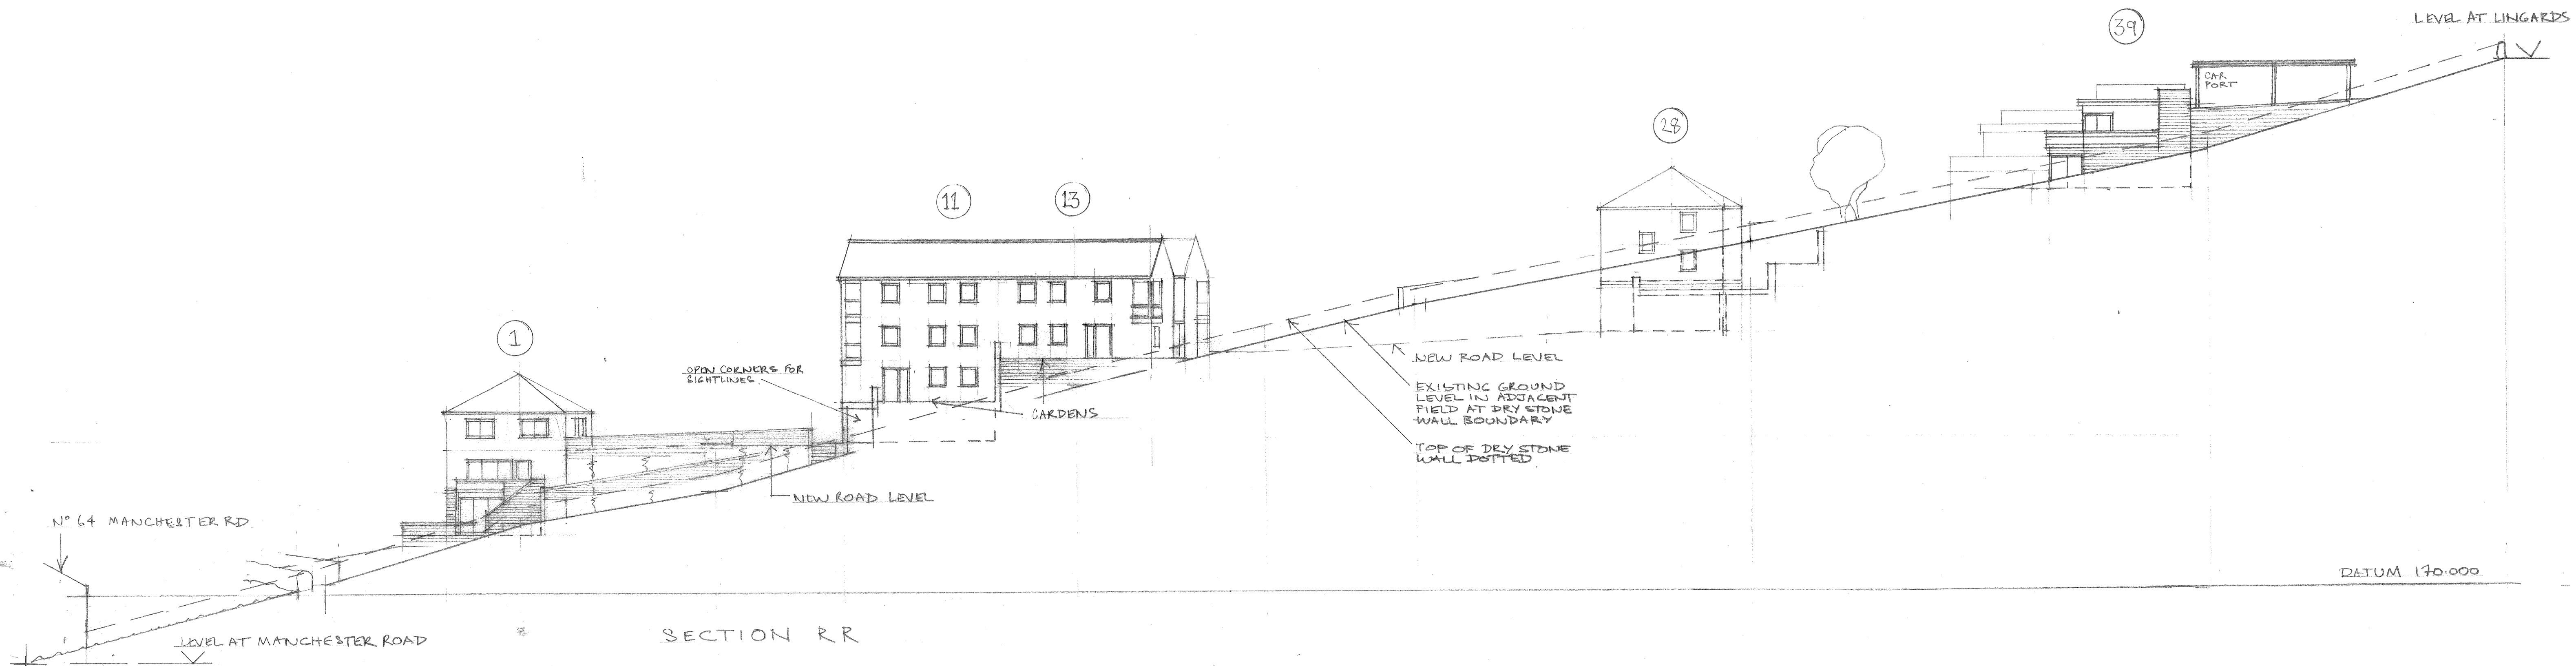


ReVA 28/10/20 UNITS 1, 11 & 13 AMENDED.

SITE AT LINGARDS ROAD - PROPOSED HOUSING			
CLIENT - S.B.HOMES LIMITED			
William Best RIBA		SITE SECTIONS S & R	
The Chapel House, 22, Pole Gate, Scammonden, West Yorkshire, HD3 3FW. Tel. 01484 845896 Mob 07826 481144	SCALE	DRAWN BY	DATE
	1:200	UB	4/09/2020
	2019-572-17A		