


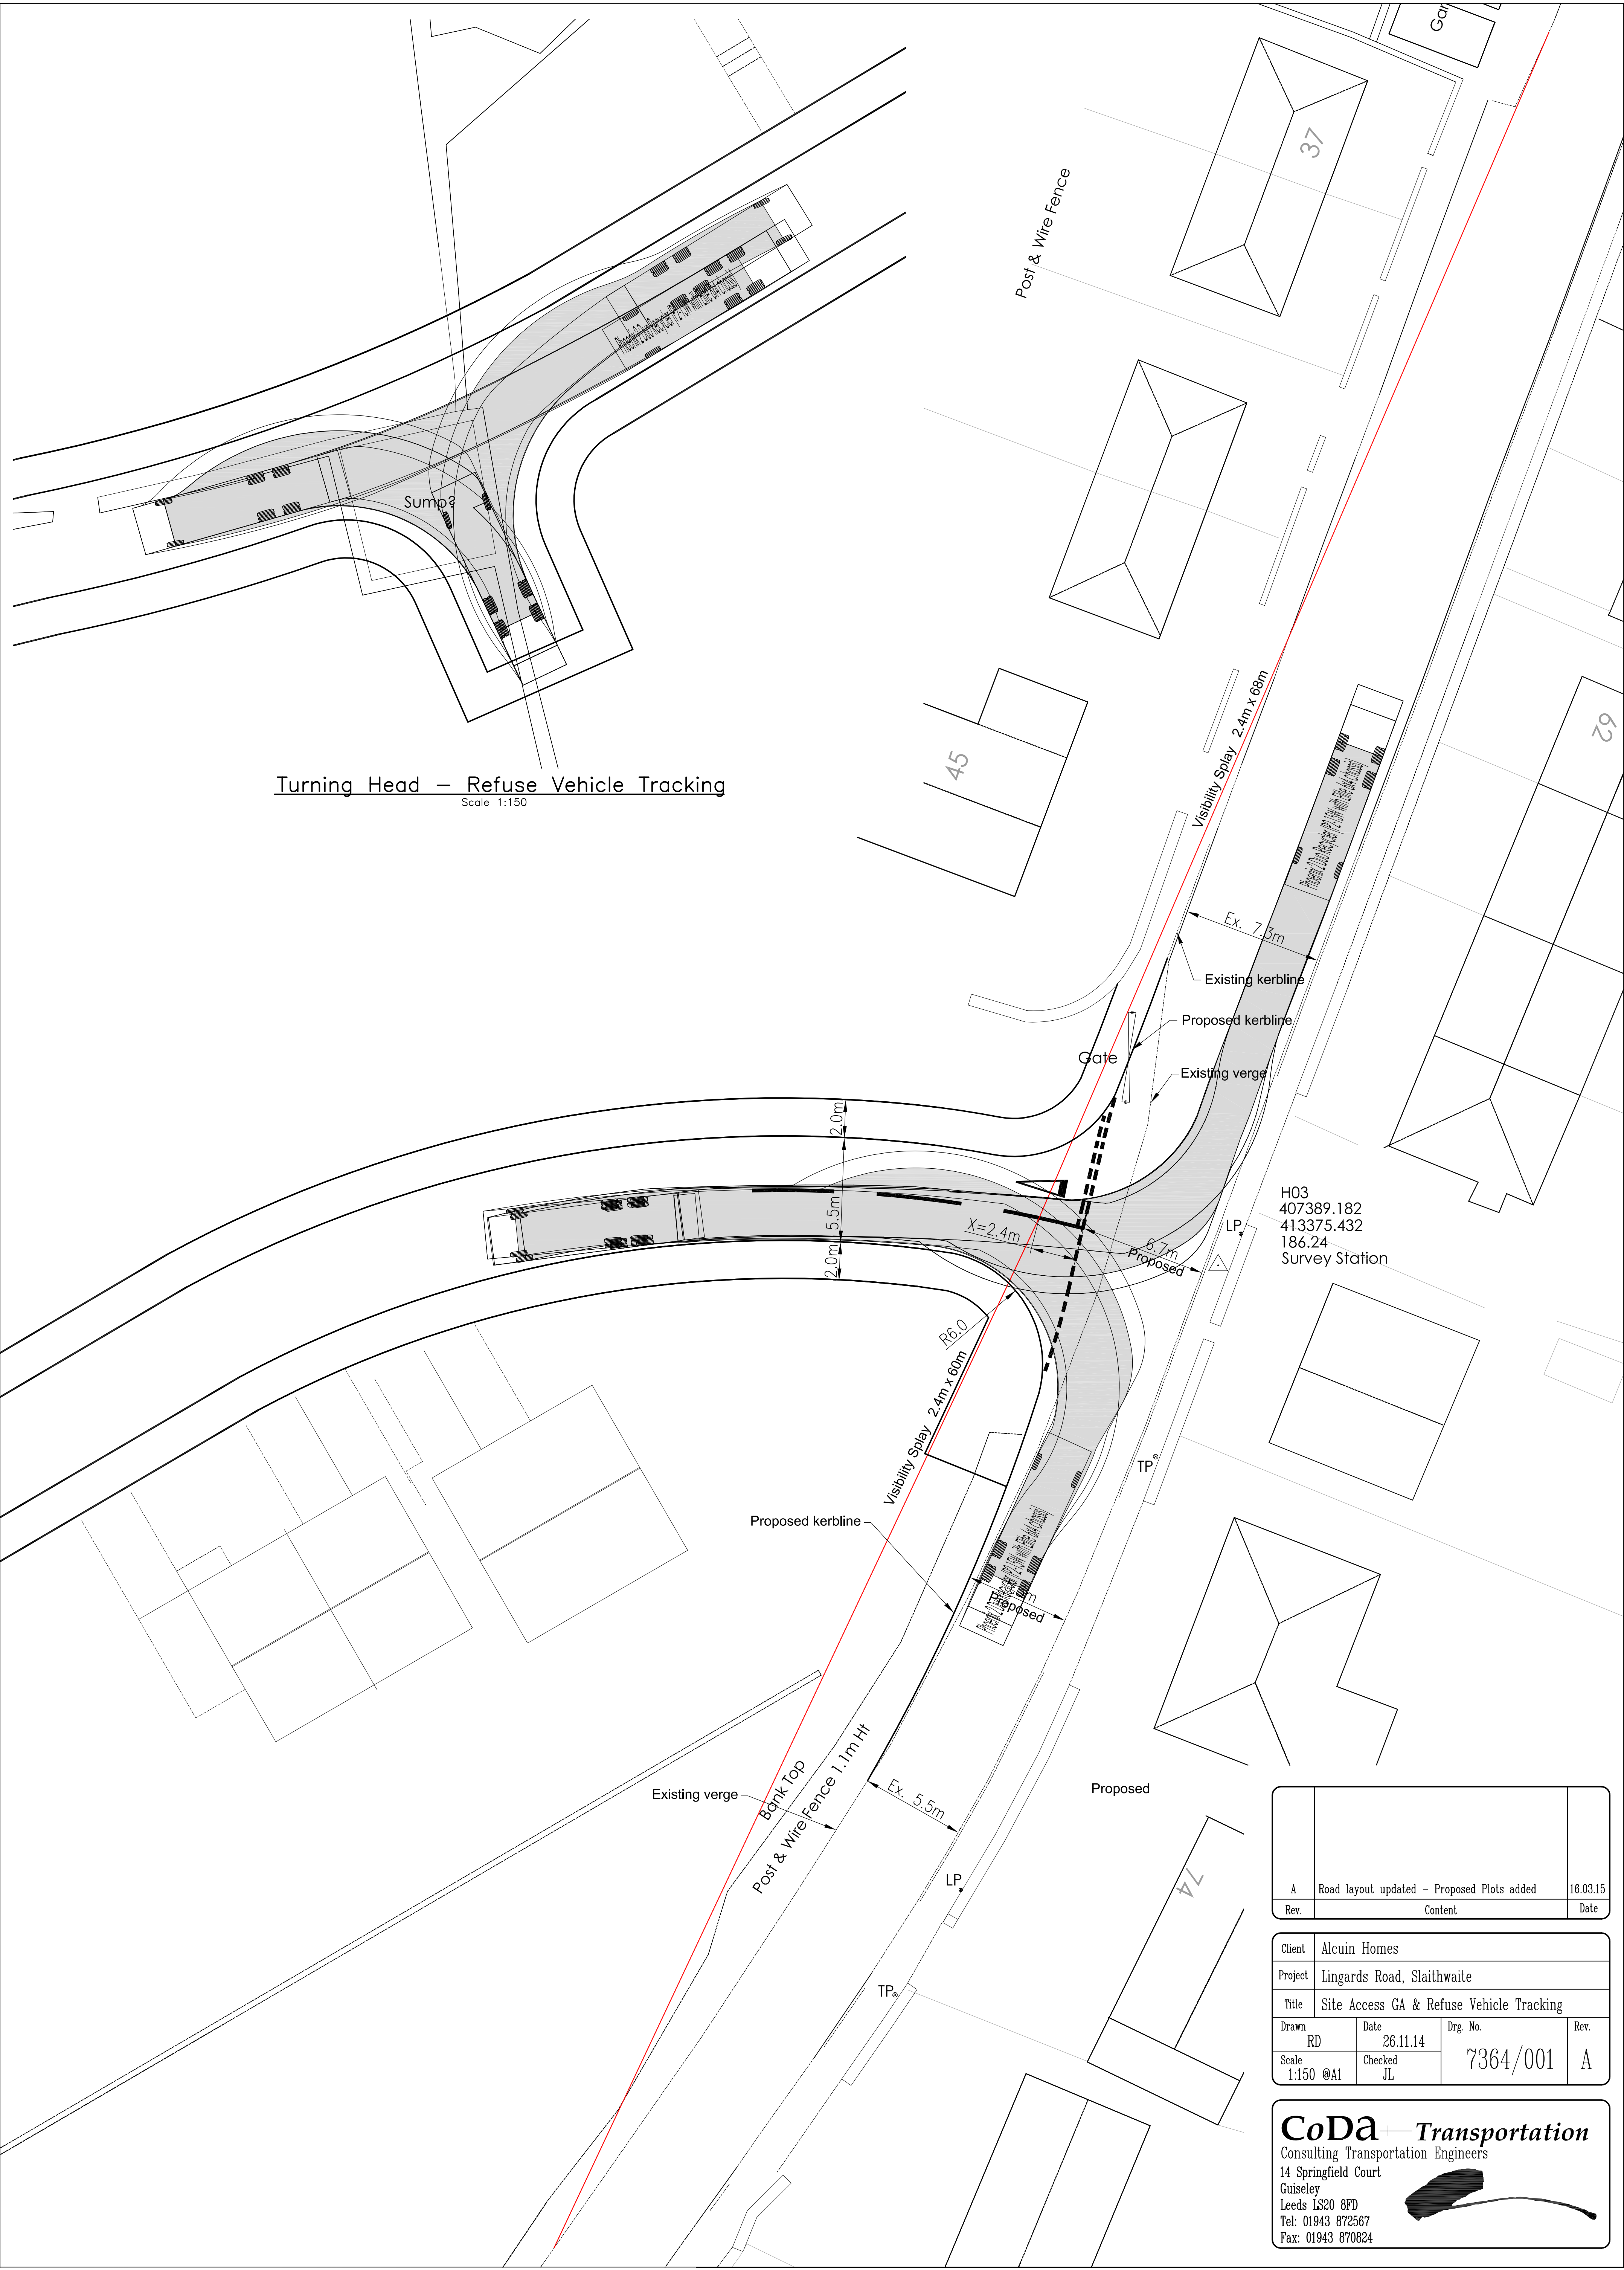

Turning Head - Refuse Vehicle Tracking

Scale 1:150

A	Road layout updated - Proposed Plots added	16.03.15
Rev.	Content	Date

Client	Alcuin Homes		
Project	Lingards Road, Slaithwaite		
Title	Site Access GA & Refuse Vehicle Tracking		
Drawn	RD	Date	26.11.14
Scale	1:150 @A1	Checked	JL
		Dr. No.	7364/001
		Rev.	A

CoDa *Transportation*
Consulting Transportation Engineers
14 Springfield Court
Guiseley
Leeds LS20 8PD
Tel: 01943 872567
Fax: 01943 870824