
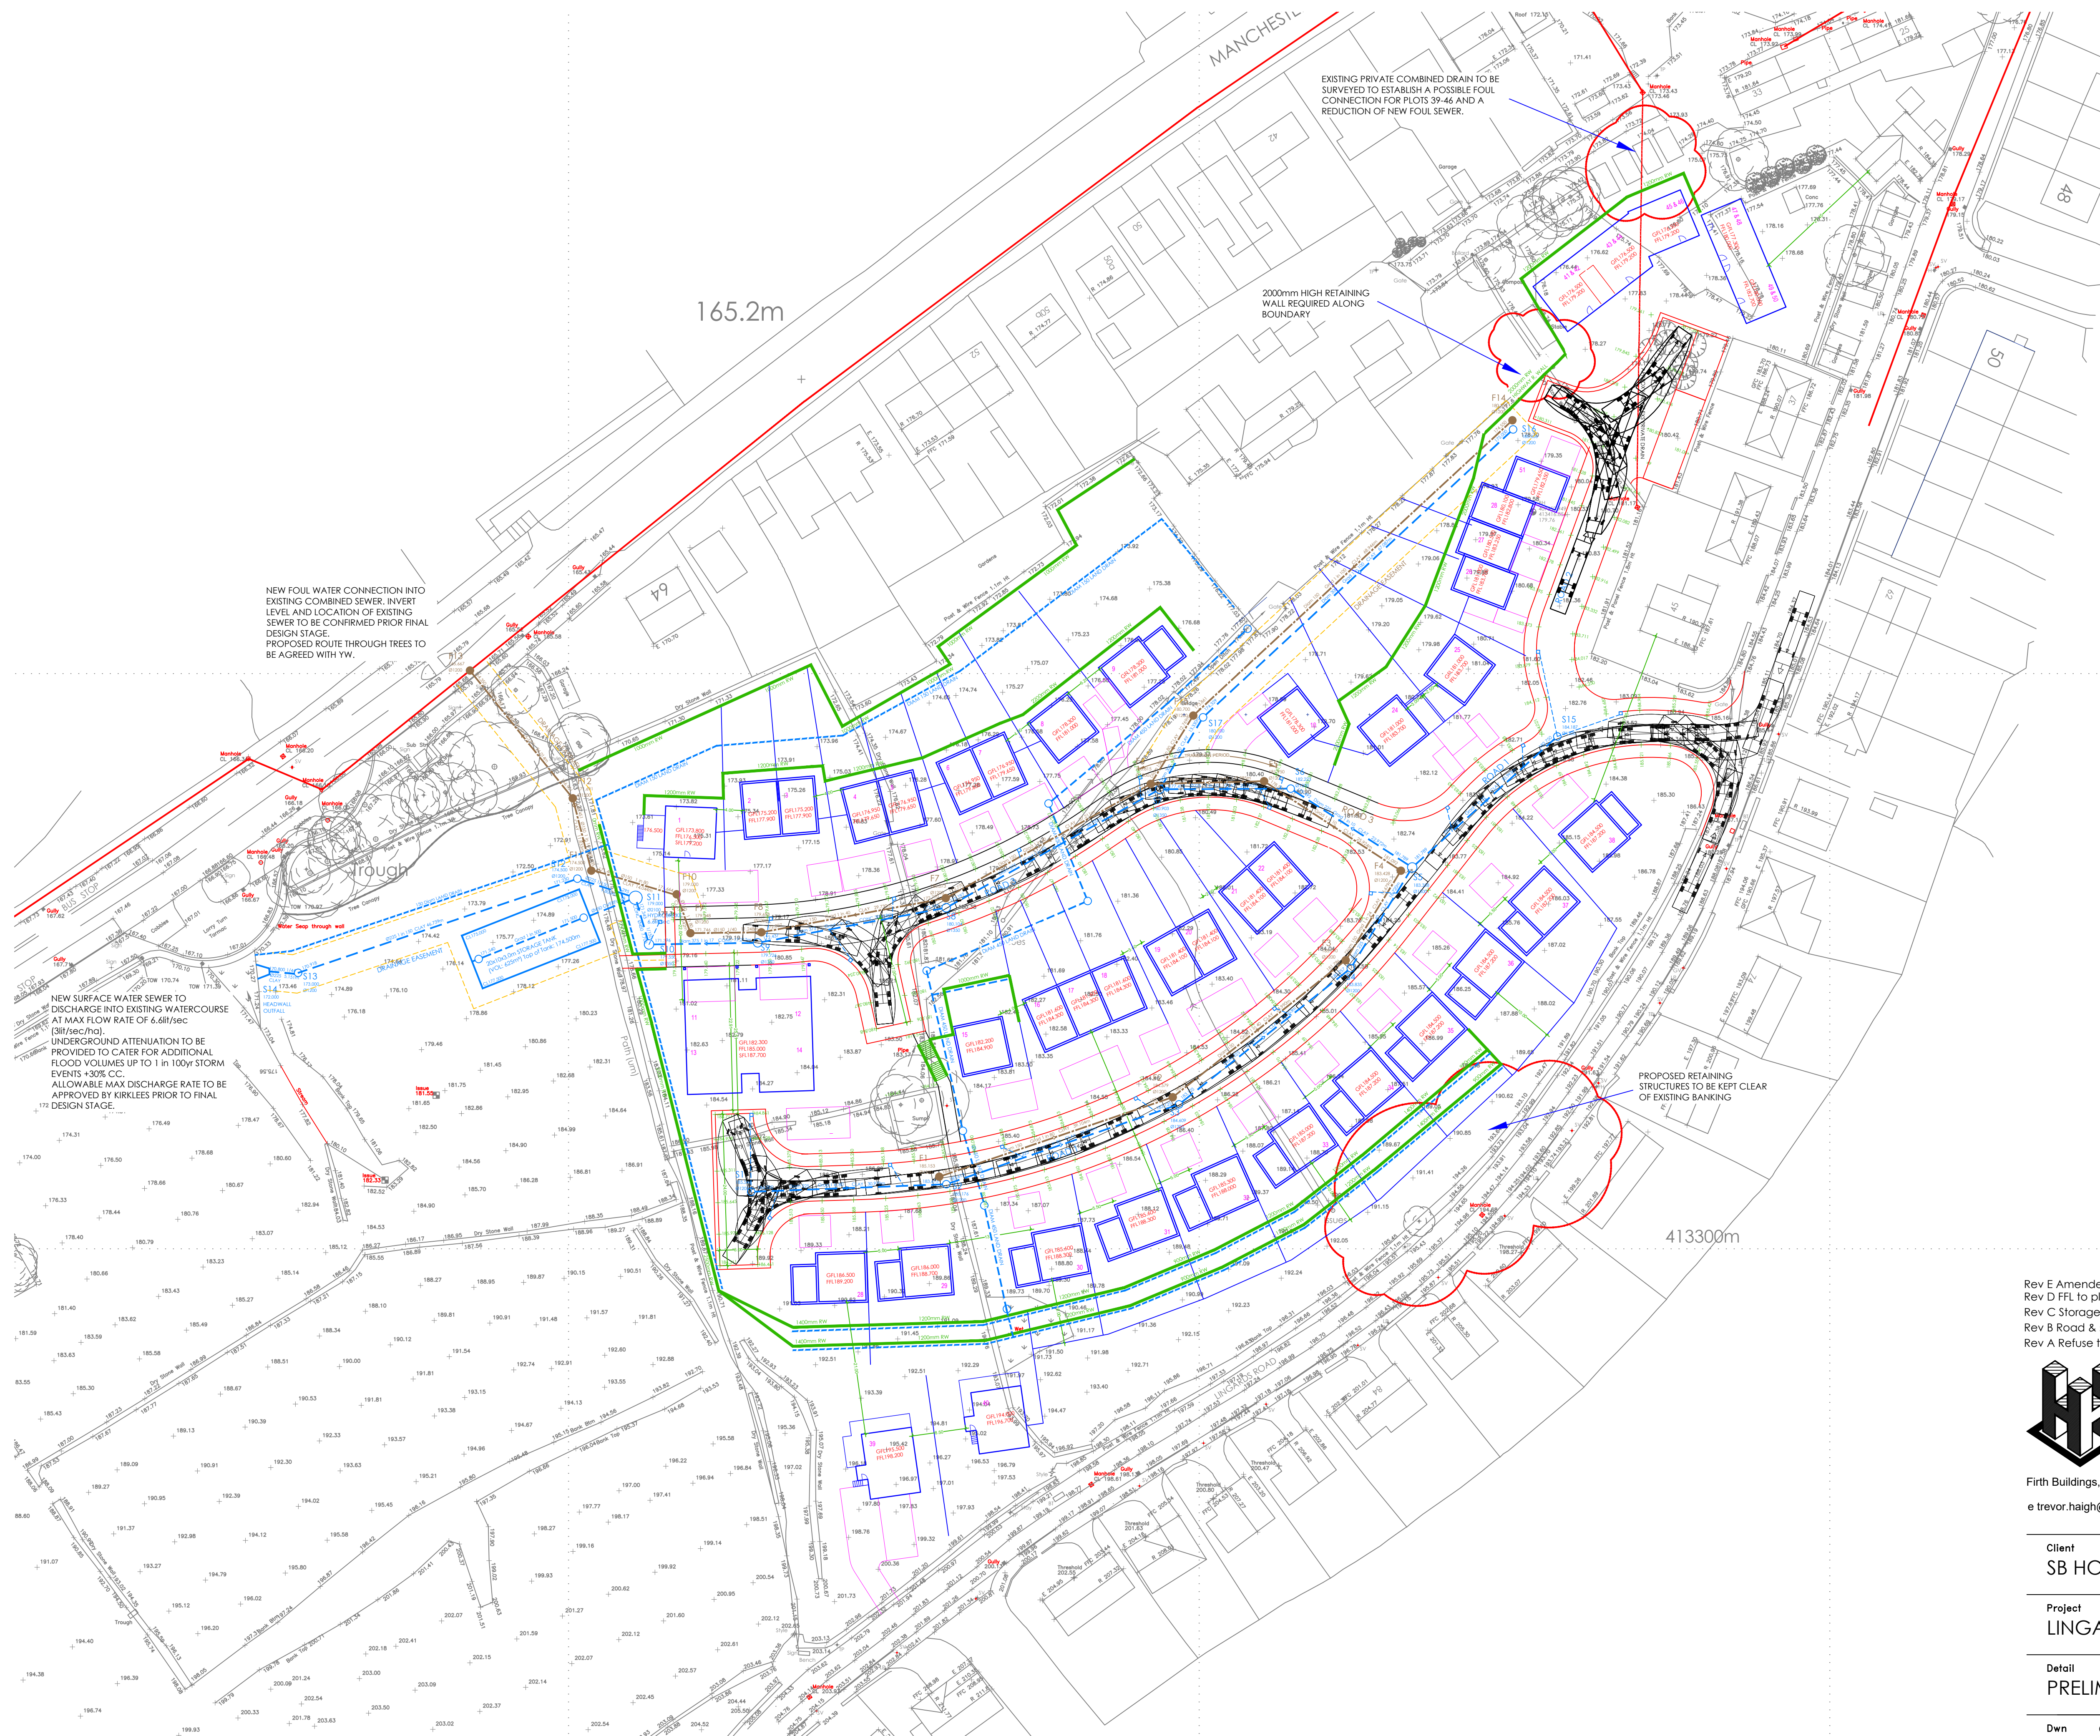


Rev E Amended to suit latest planning layout 06.11.20 HH
Rev D FFL to plots 21-22 and rear boundary to plots 30-37 amended 24.07.20 HH
Rev C Storage tank relocated 17.07.20 HH
Rev B Road & sewer design amended to suit latest planning layout 17.06.20 HH
Rev A Refuse tracking added to layout 05.02.20 HH

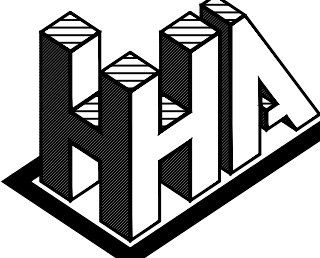

Haigh Huddleston & Associates
Civil Structural Engineering Consultants

Firth Buildings, 99 - 101 Leeds Rd, Dewsbury, WF12 7BU t 01924 464342 f 01924 450662
e trevor.haigh@haighhuddleston.co.uk

Client		SB HOMES	
Project		LINGARD ROAD, SLAITHWAITE	
Detail		PRELIMINARY ENGINEERING FEASIBILITY	

Dwn	Chkd	Date	Scale	Dwg No.
HH		SEPT-19	1:500@A1	E19/7567/001E