




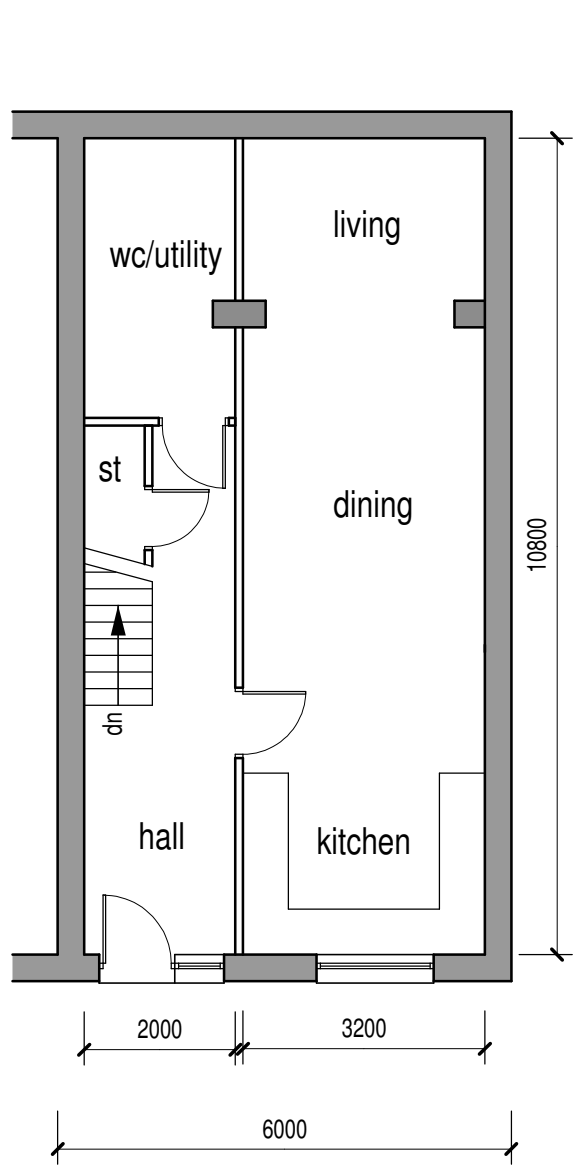


Ground Floor (1:100)

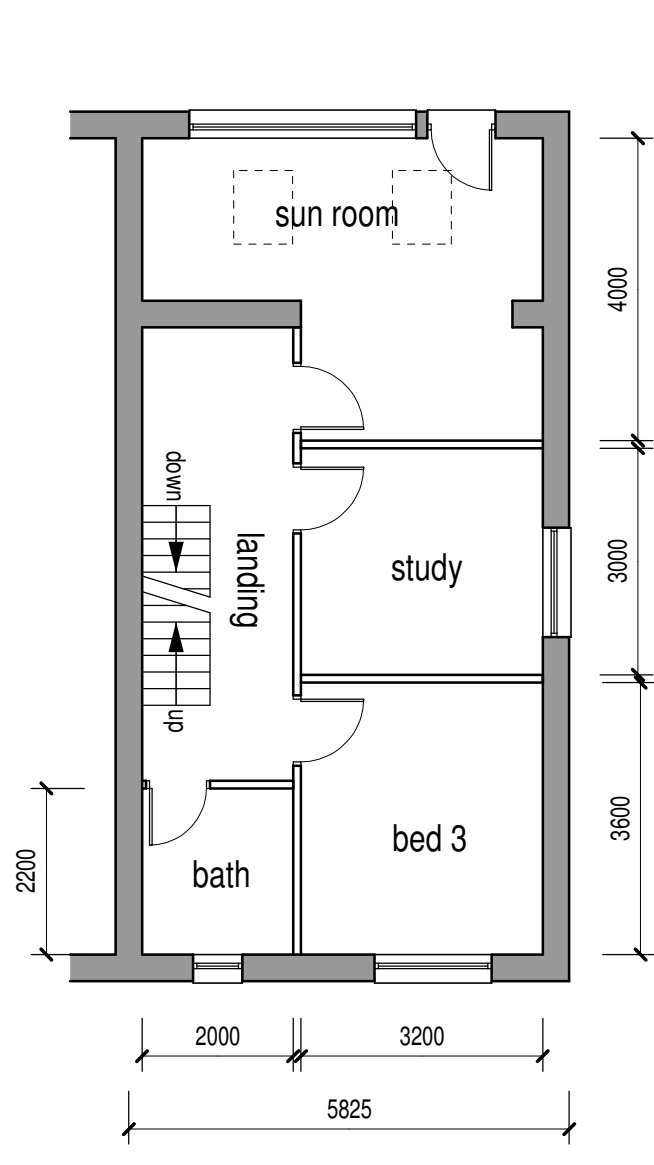


First Floor (1:100)

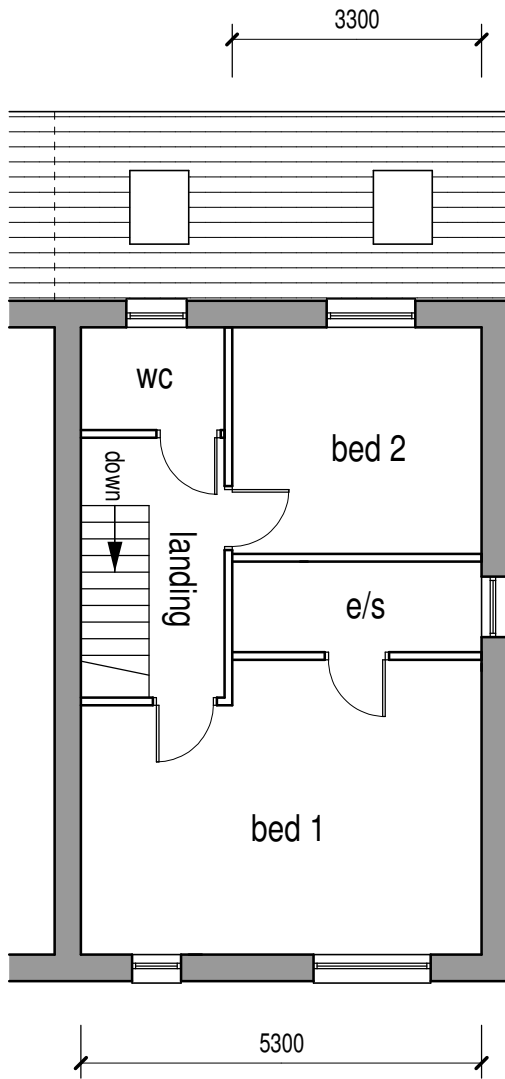


Second Floor (1:100)

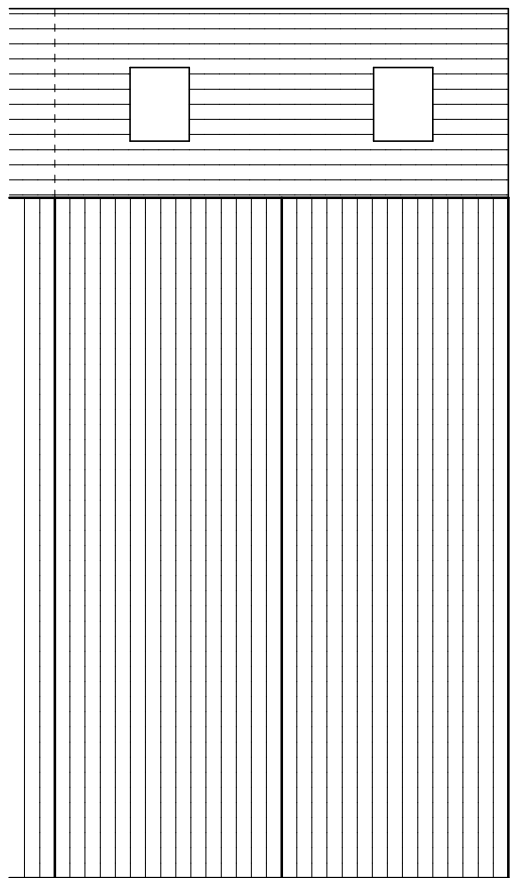

Roof layout (1:100)

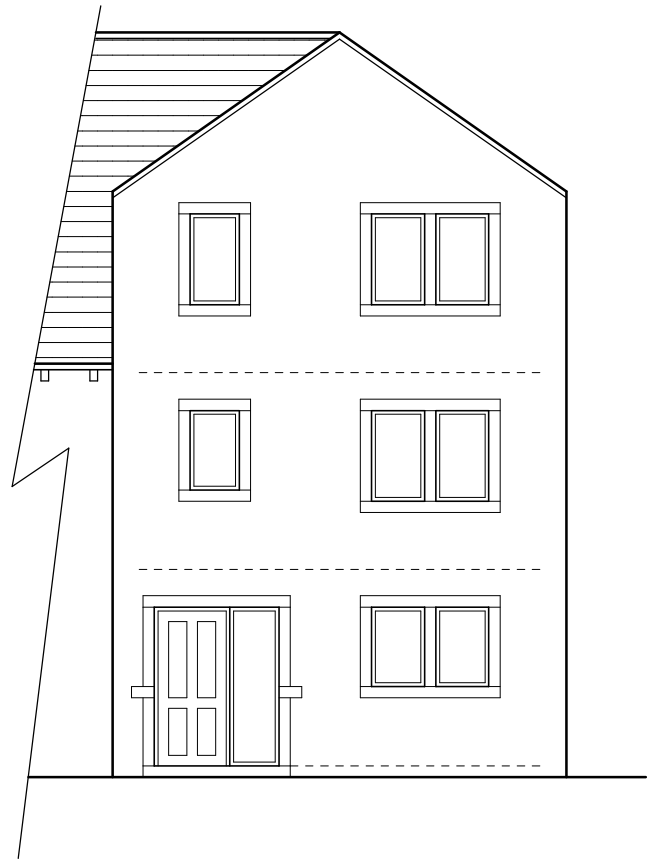

Front elevation (1:100)

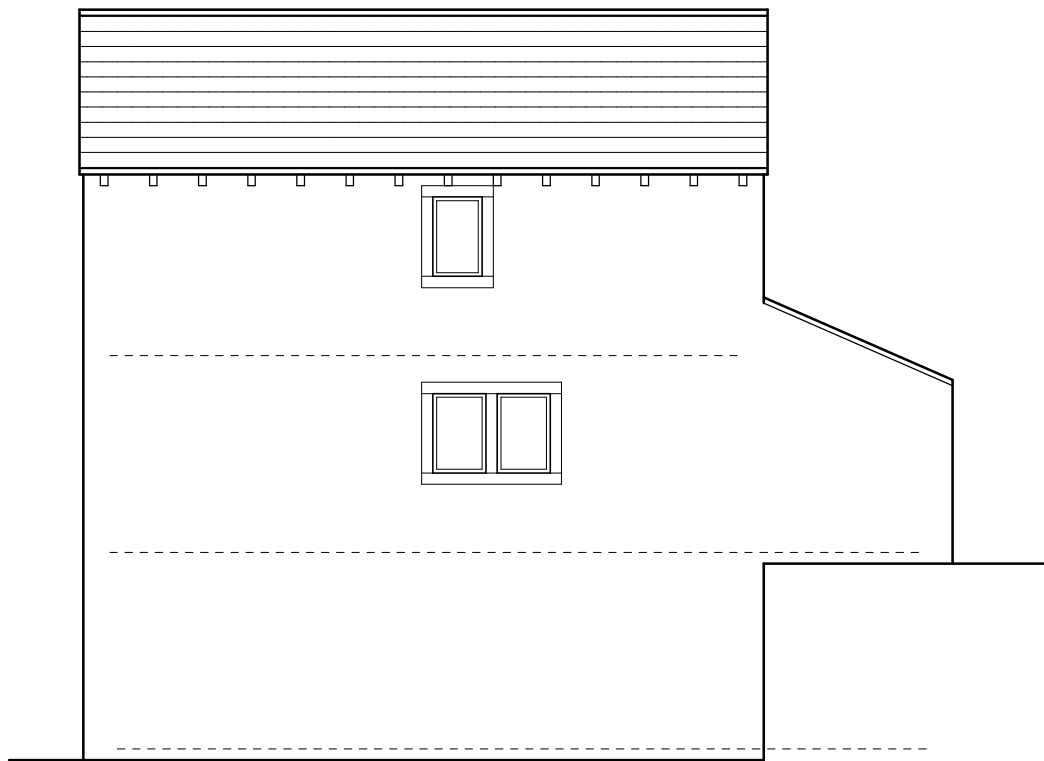

Side elevation (1:100)



Rear elevation (1:100)

House Type C2.

Plots 25 and 28 as drawn.
Plot 33 opposite hand.

3 Bed semi
158 m² (1700 ft²)

Rev A - 10/01/2022 Elevations amended.

Project :	Housing at Lingards Road, Slaithwaite.		
Client :	SB Homes.		
Drawing :	House Type C2.		
Scale :	1:100.	Date :	Nov 2021
Dwg No :	2019 572 107.	Rev :	A

William Best RIBA
The Chapel House
22 Pole Gate
Scammonden
West Yorkshire
HD3 3FW.

Tel 01484 845896.