




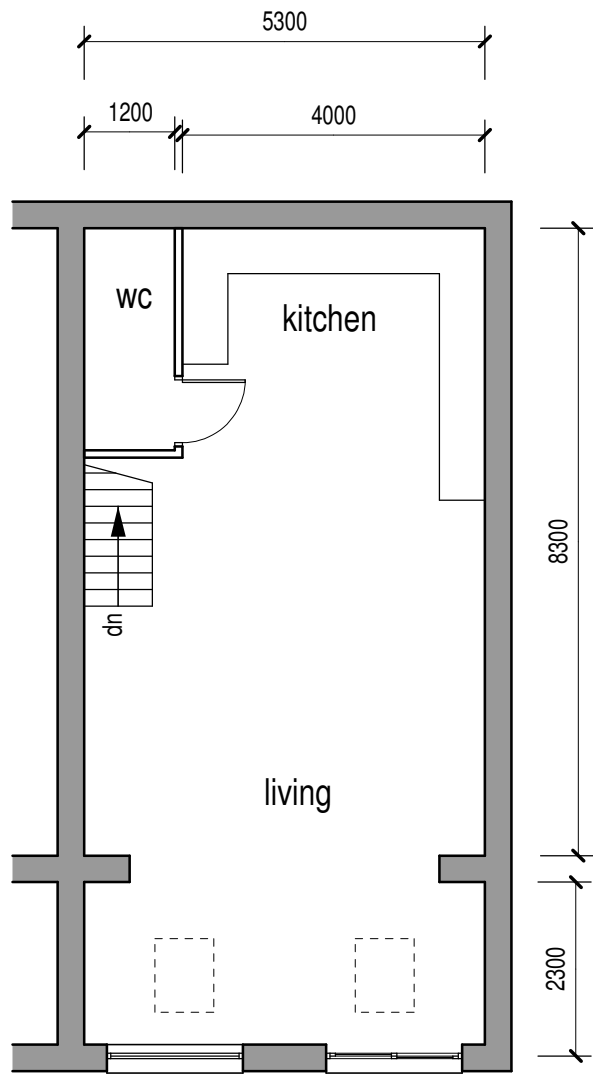


Ground Floor (1:100)

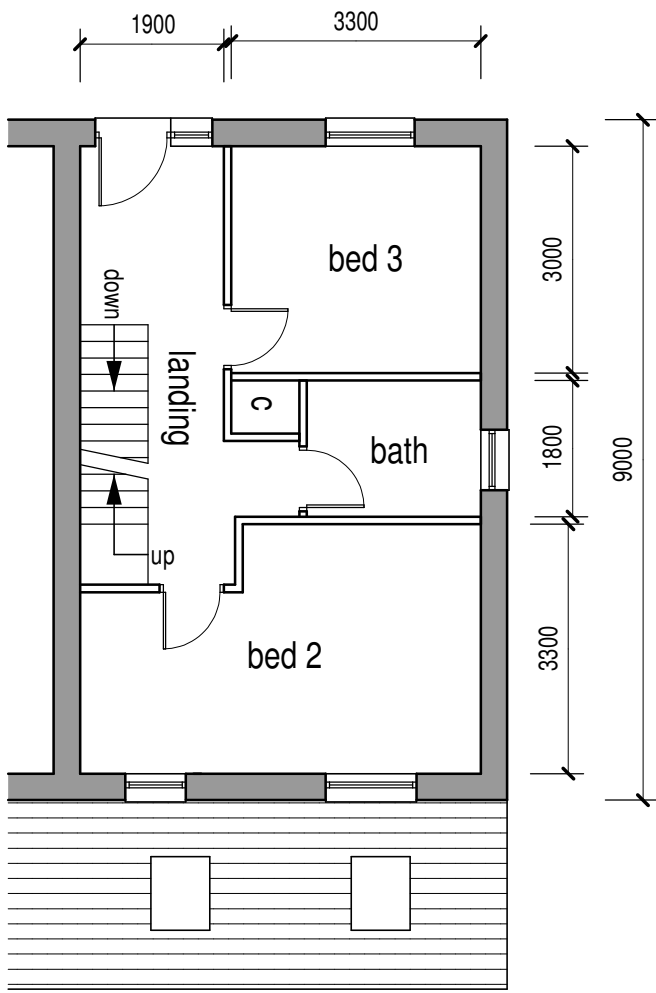


First Floor (1:100)

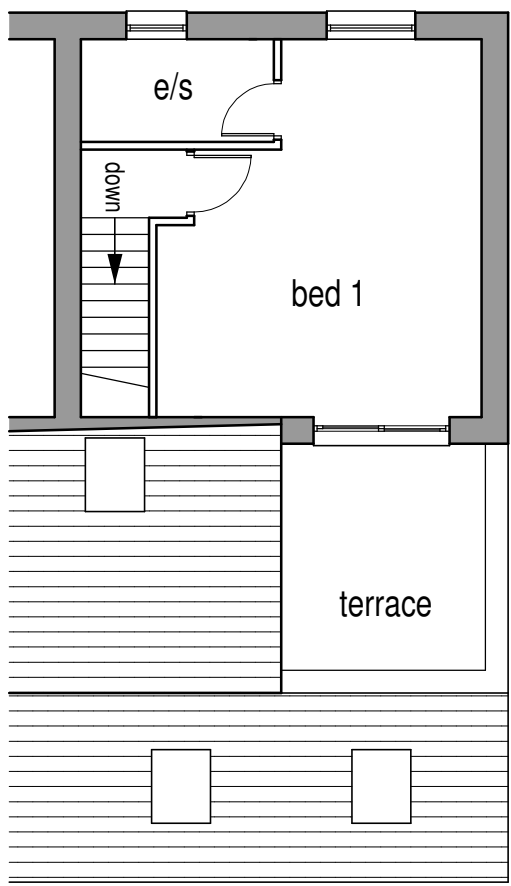


Second Floor (1:100)

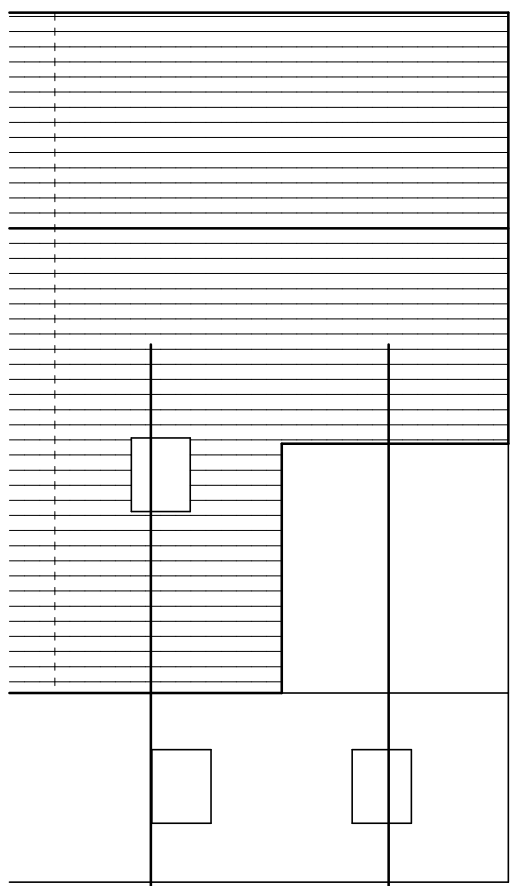

Roof layout (1:100)

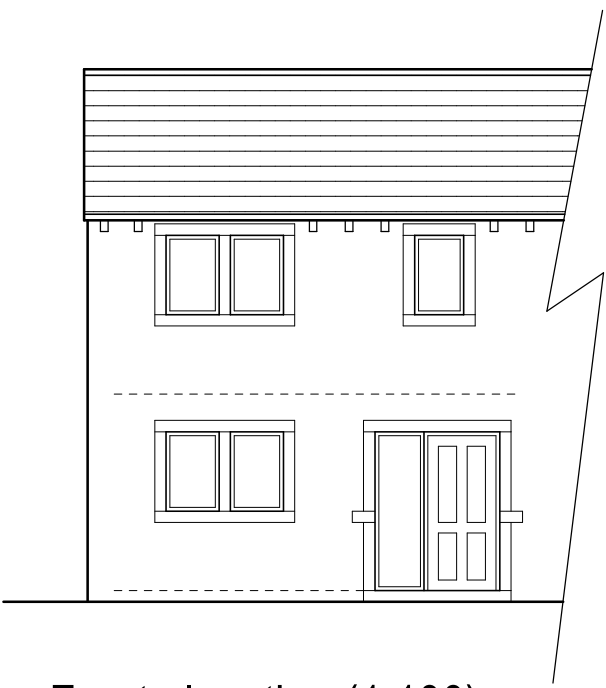


Front elevation (1:100)

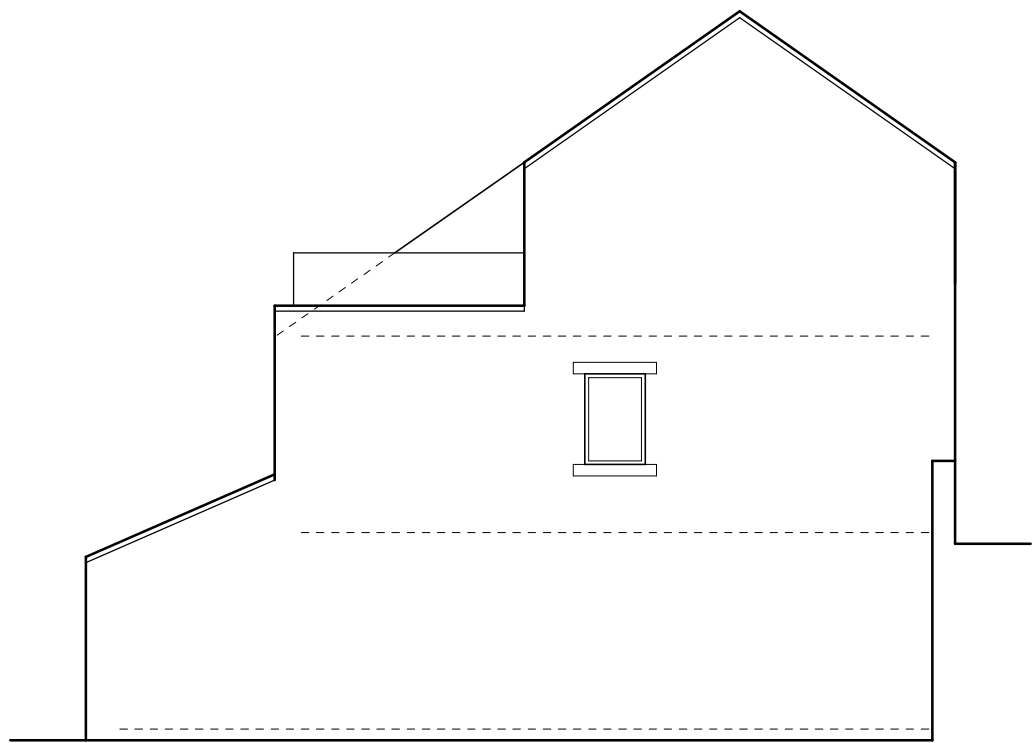


Side elevation (1:100)



Rear elevation (1:100)

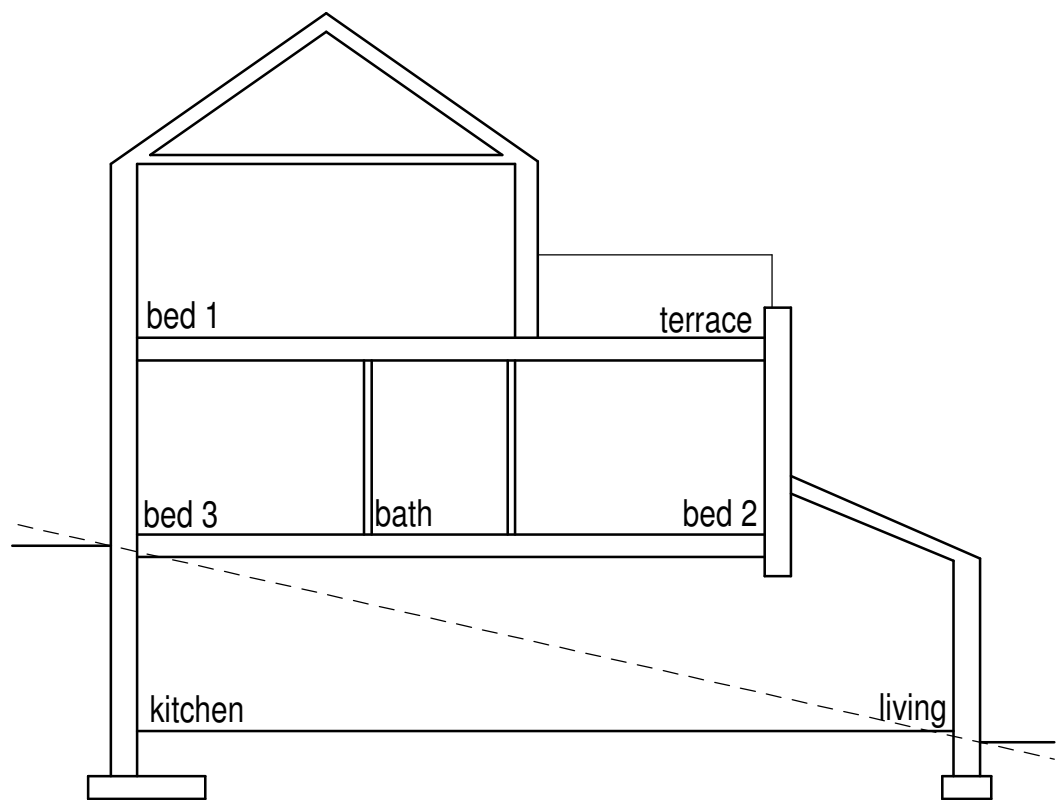

Section 1 House Type C1 (1:100)

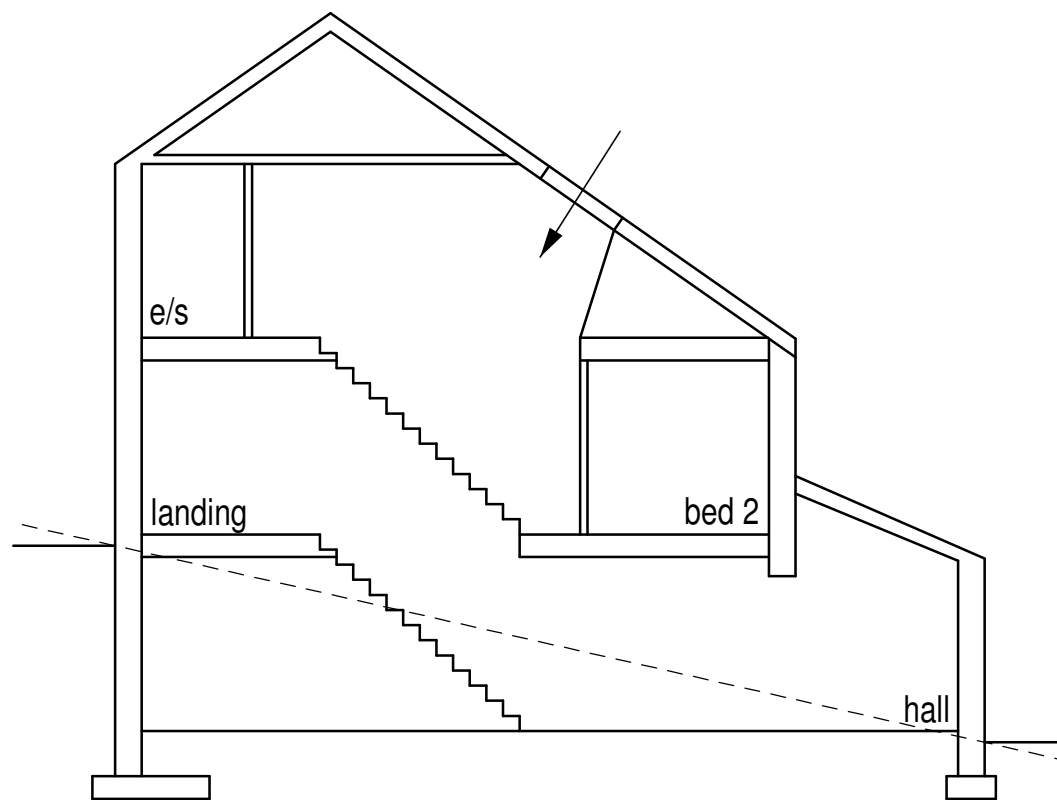

Section 2 House Type C1 (1:100)

House Type C3.

Plots 6,9, and 11 as drawn.  
Plots 7,10, and 12 opposite hand.

3 Bed semi  
127 m<sup>2</sup> (1365 ft<sup>2</sup>)

Rev A 10/01/2022 Elevations amended.

|           |                                        |        |          |
|-----------|----------------------------------------|--------|----------|
| Project : | Housing at Lingards Road, Slaithwaite. |        |          |
| Client :  | SB Homes.                              |        |          |
| Drawing : | House Type C3.                         |        |          |
| Scale :   | 1:100.                                 | Date : | Nov 2021 |
| Dwg No :  | 2019 572 108.                          | Rev :  | A        |

William Best RIBA  
The Chapel House  
22 Pole Gate  
Scammonden  
West Yorkshire  
HD3 3FW.  
  
Tel 01484 845896.