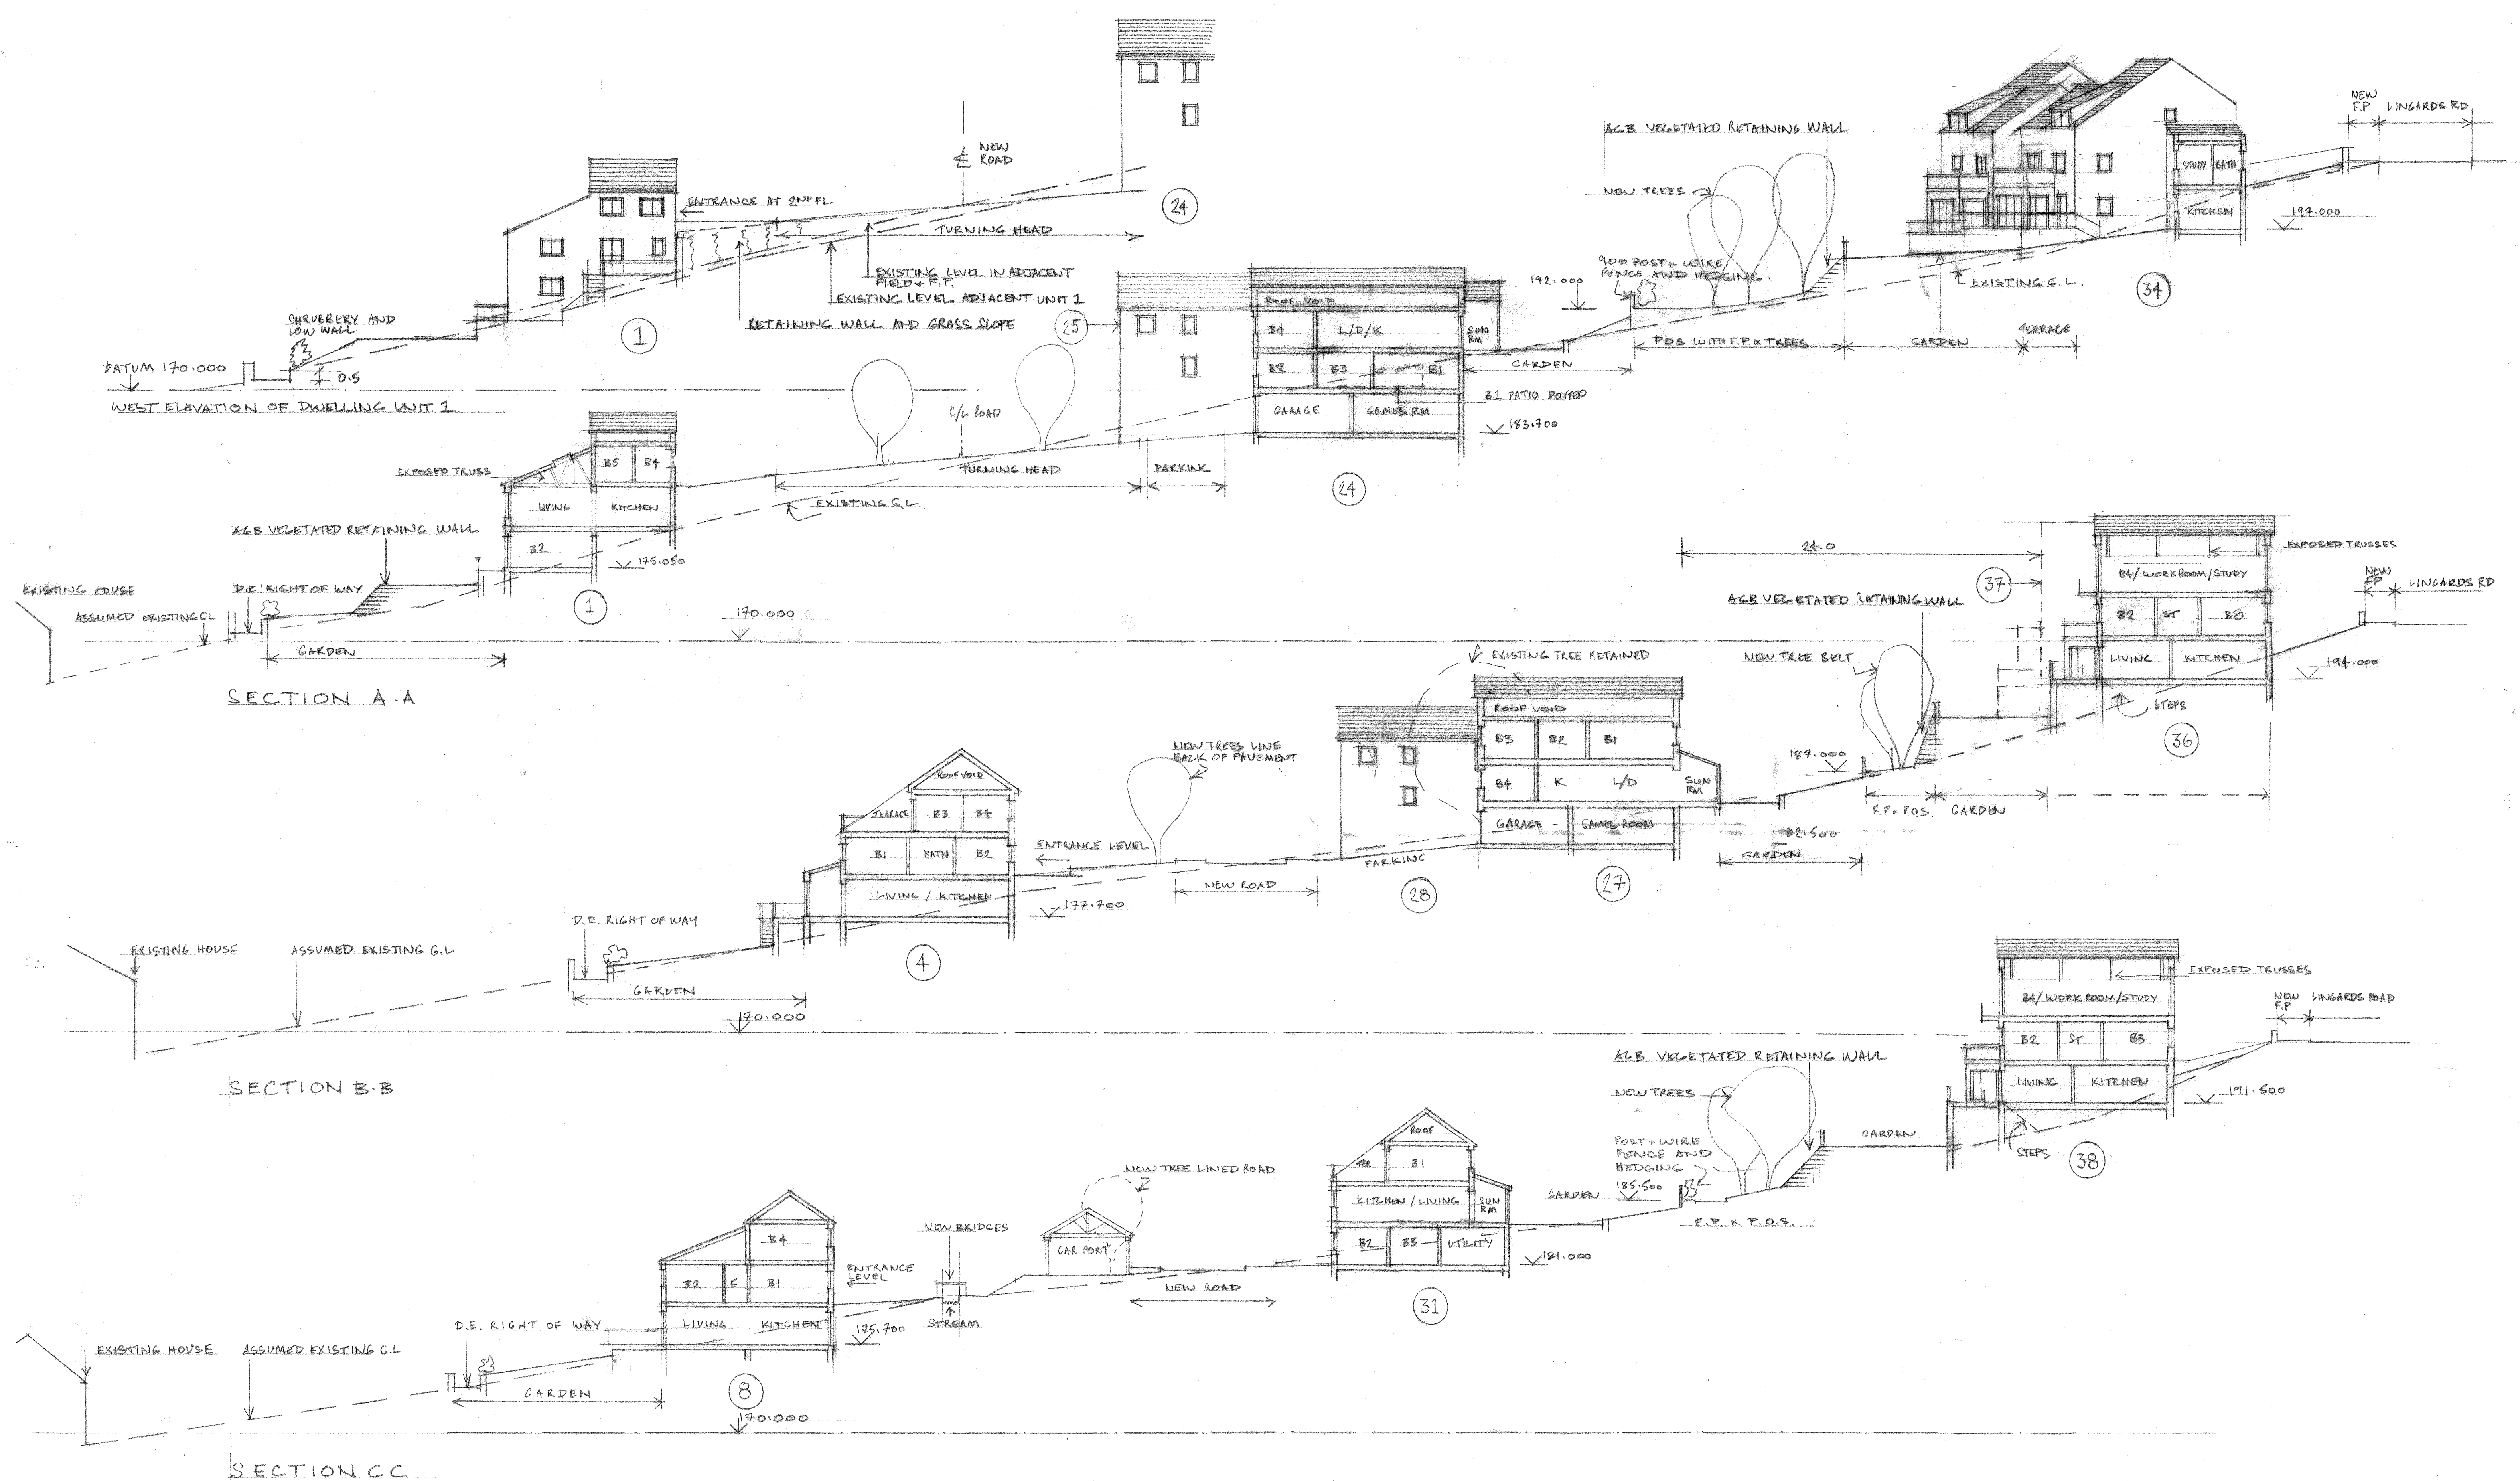


Project	Housing at Lingards Road, Slaithwaite
Client	S B Homes Ltd
Drawing	SITE SECTIONS A, B, C
Scale	1:200
Date	13/10/2021
Dwg No	2019 572 53
Rev	A

William Best RIBA
The Chapel House
22 Pole Gate
Scammonden
West Yorkshire
HD33FW
Tel 01484 845896

Rev A 17/03/22 AMENDED LG FLOORS, LEVELS CHANGED, AREAS OMIT.