


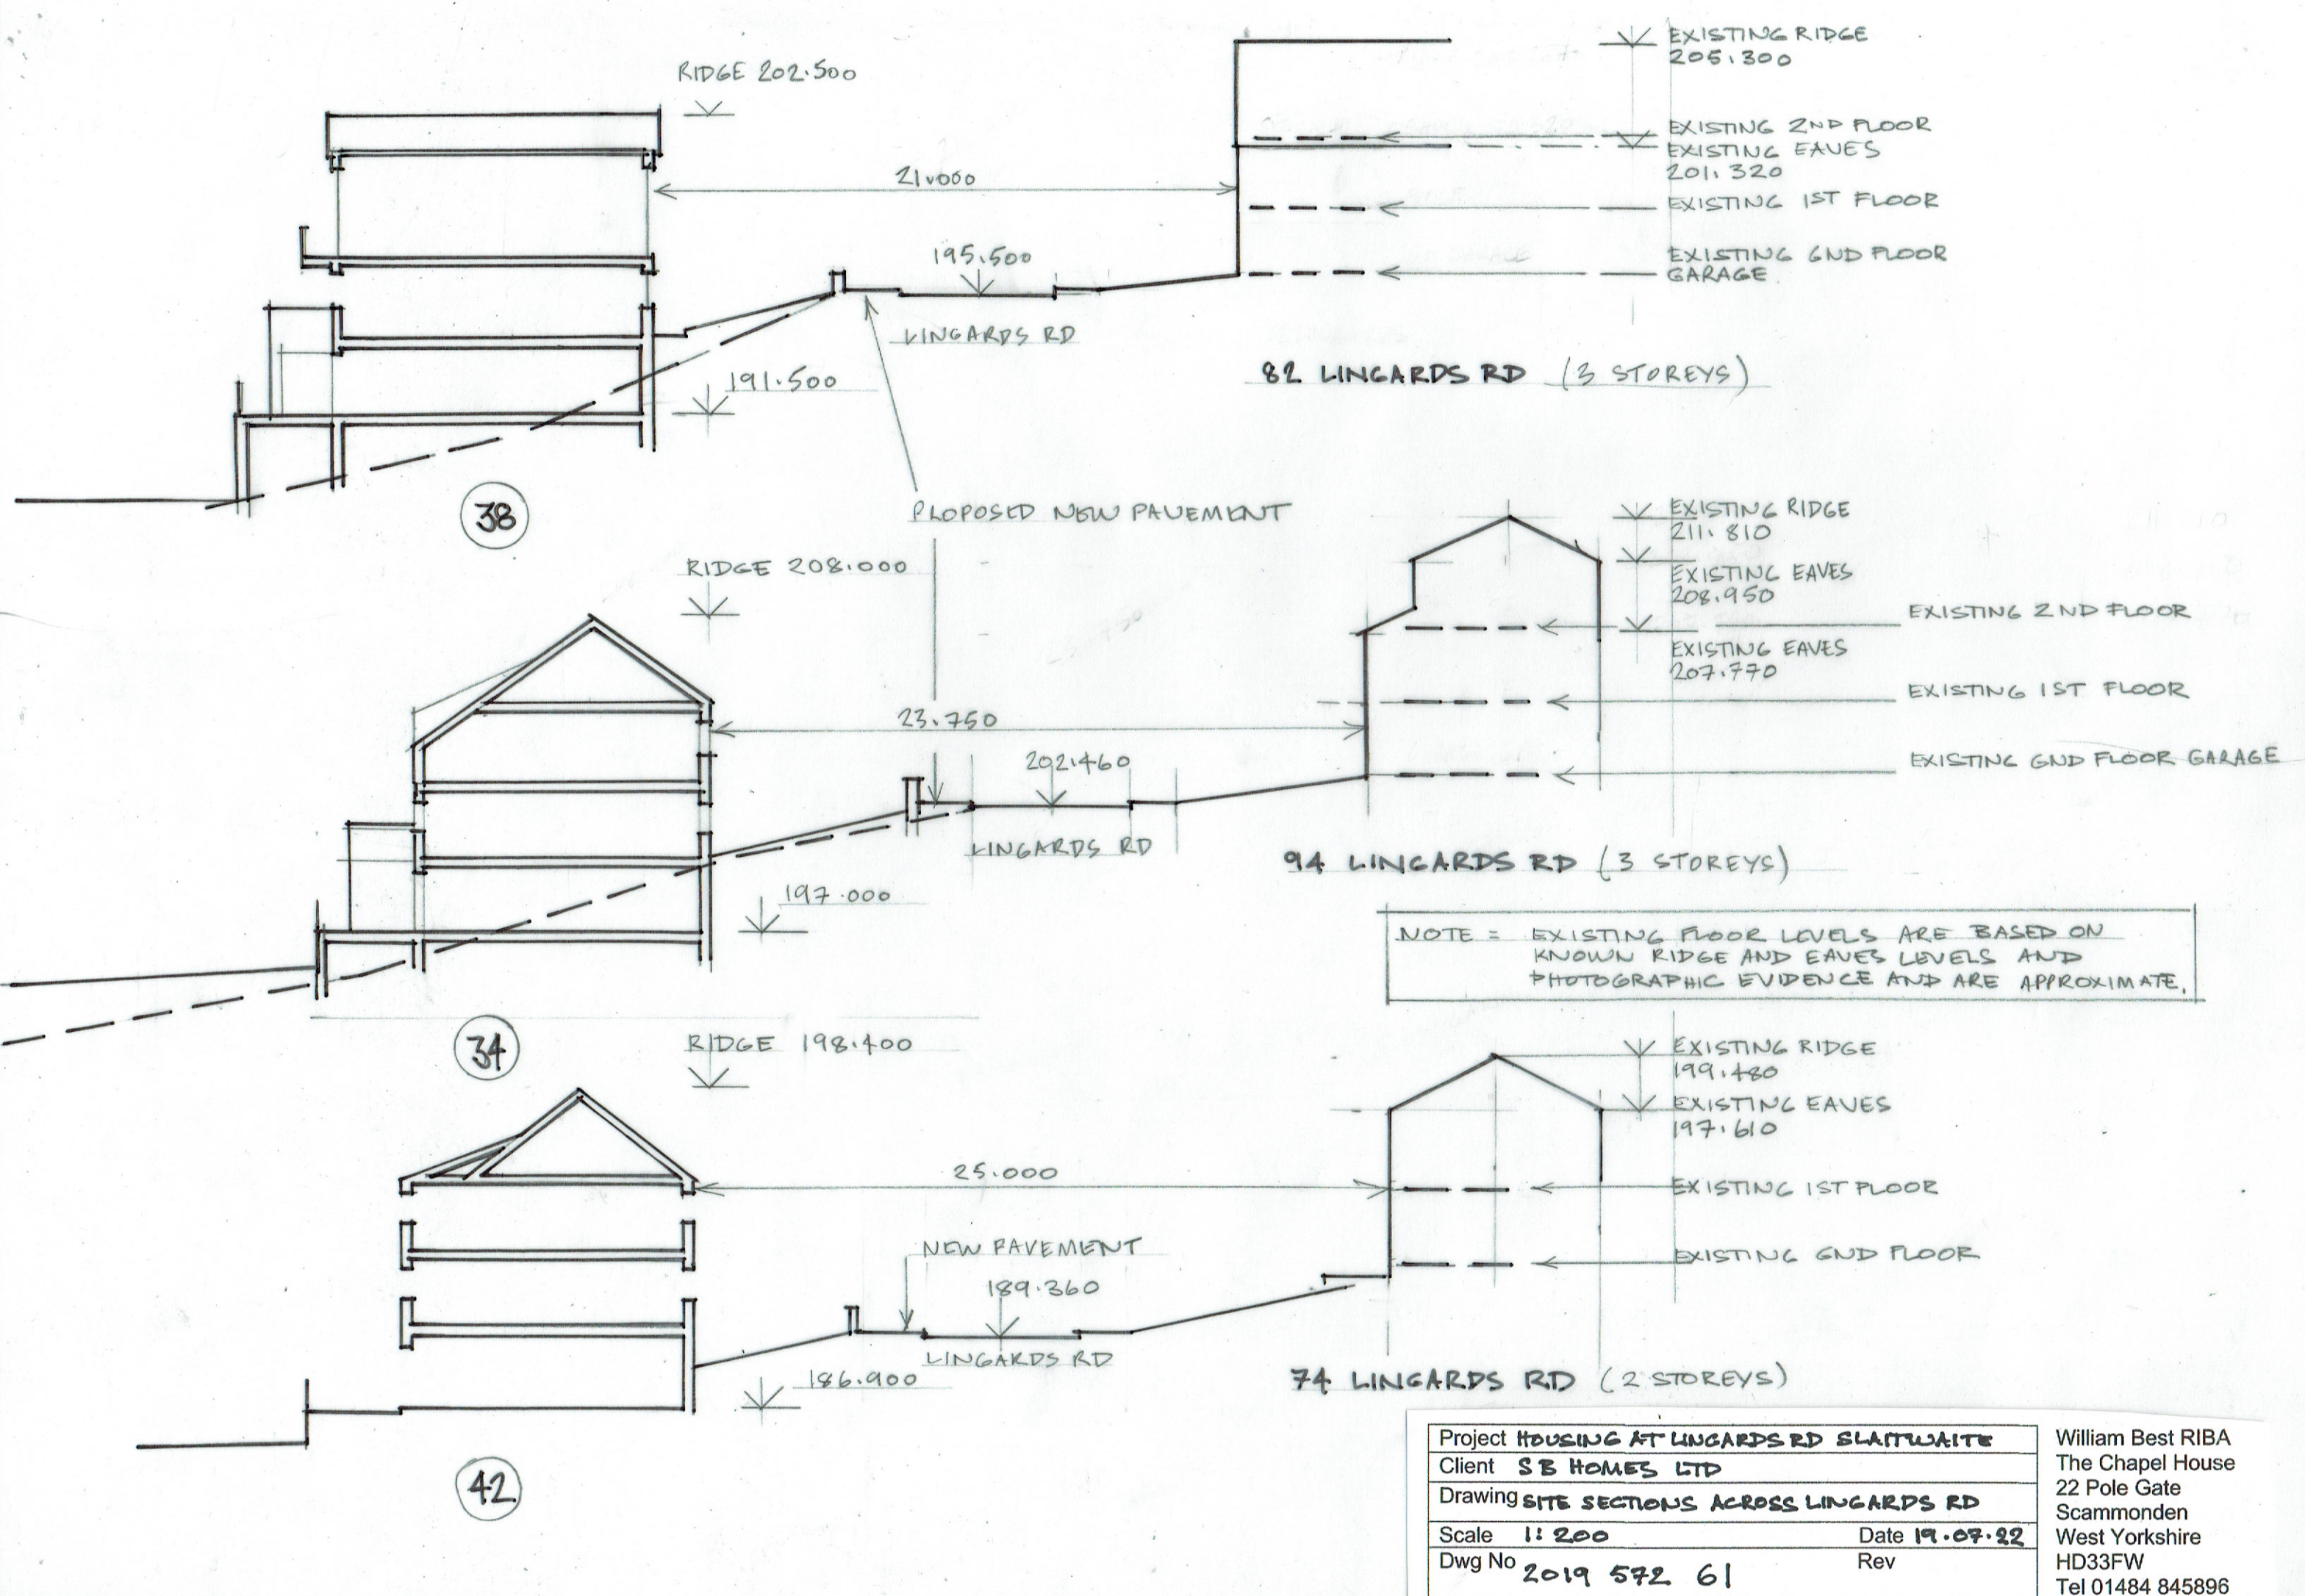

Project HOUSING AT LINGARDS RD SLATWATE	
Client SB HOMES LTD	
Drawing SITE SECTIONS ACROSS LINGARDS RD	
Scale 1:200	Date 19.07.22
Dwg No 2019 572 61	Rev

William Best RIBA
The Chapel House
22 Pole Gate
Scammonden
West Yorkshire
HD33FW
Tel 01484 845896