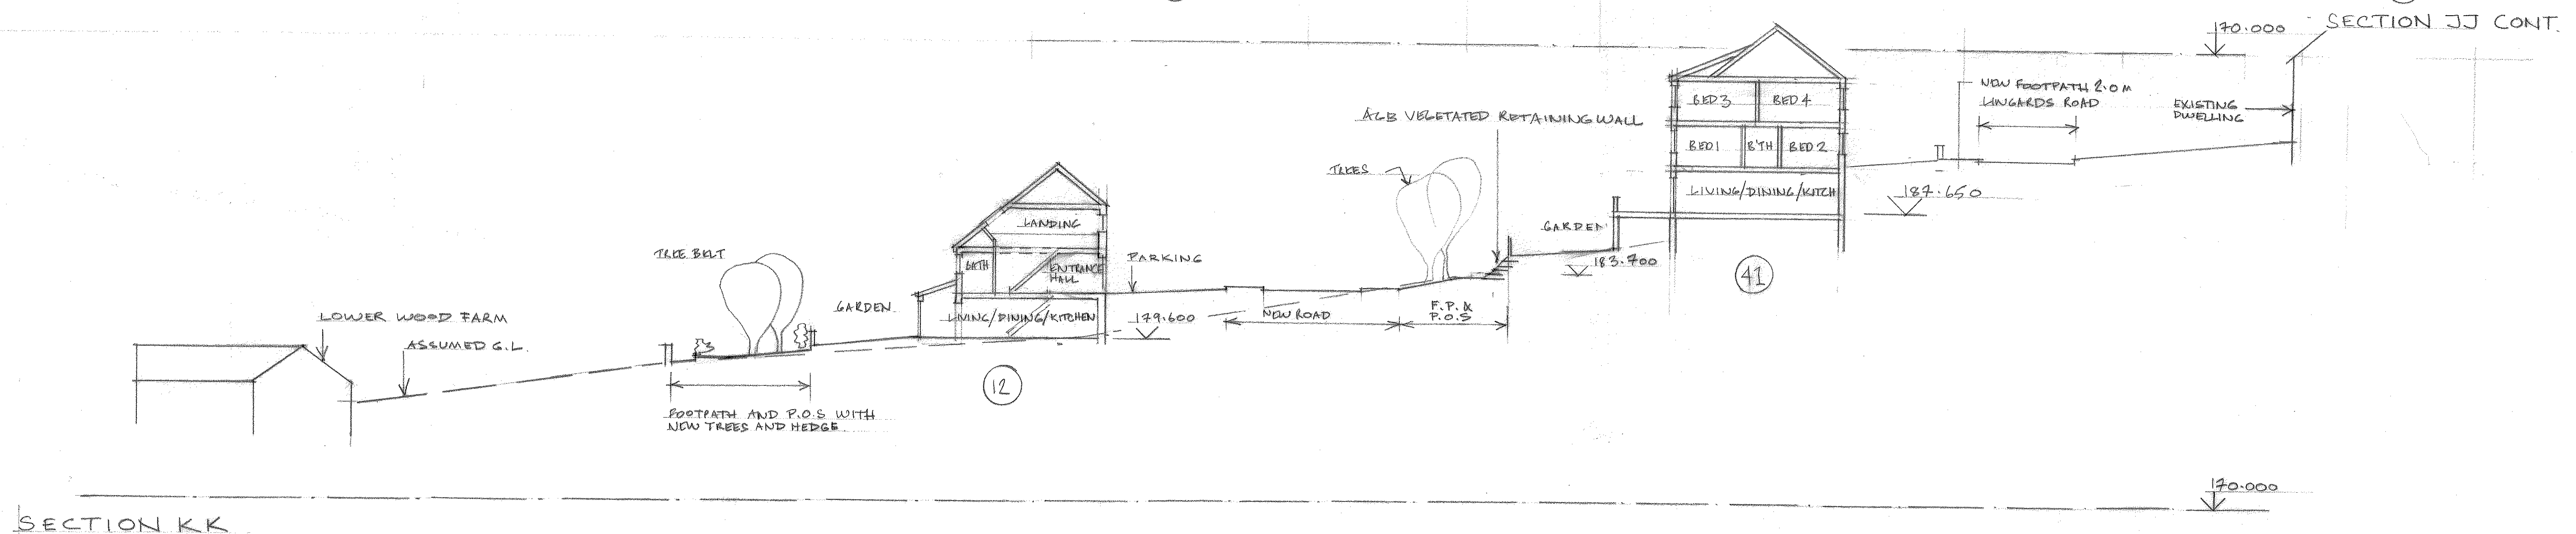
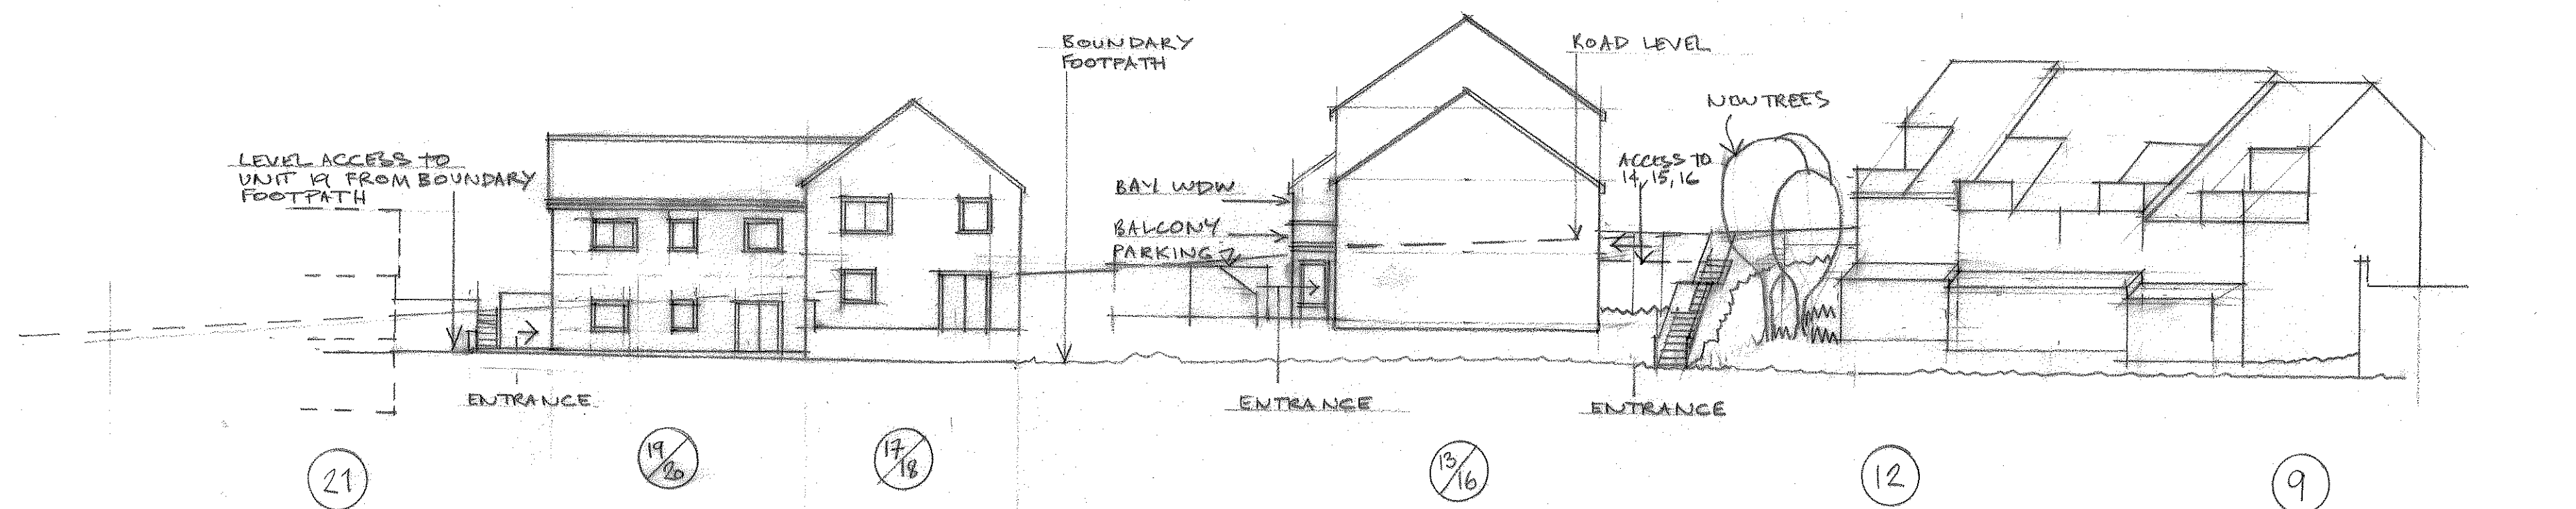
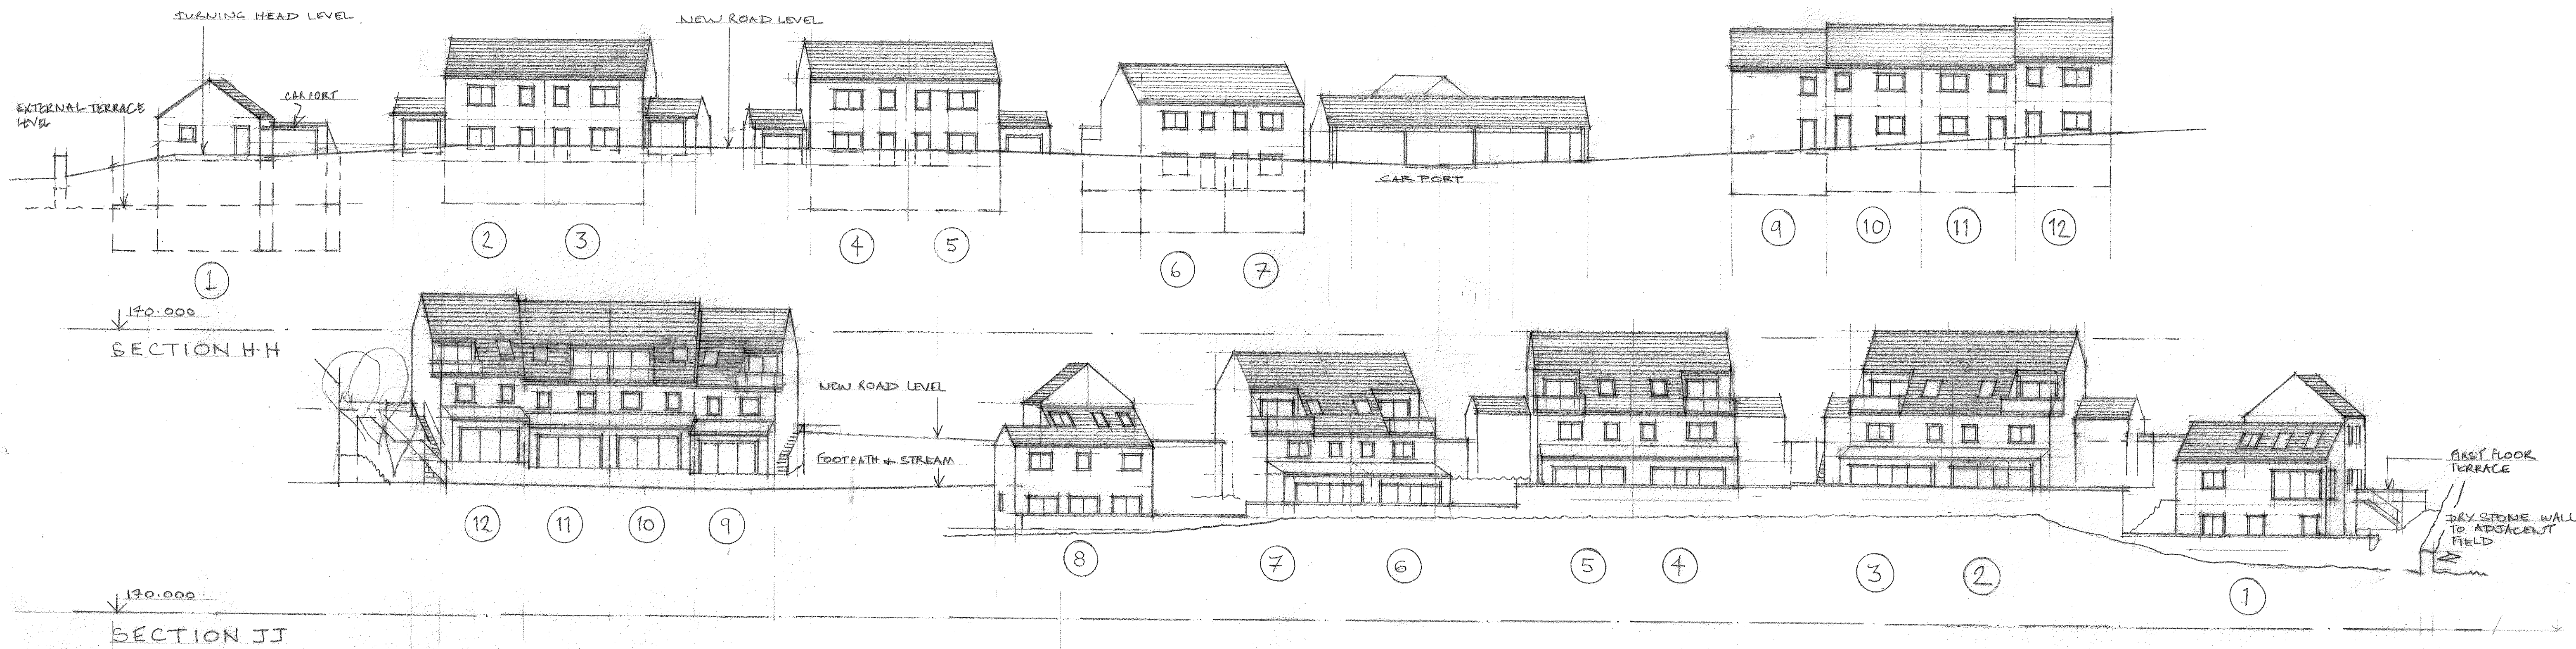


Rev B: 2/09/22 ADDITIONAL DWELLING X3 ADDED
Rev A: GARAGES CORRECTED, AREAS OMITTED, LEVELS ADDED

Project	Housing at Lingards Road, Slaithwaite	William Best RIBA
Client	S B Homes Ltd	The Chapel House
Drawing	SITE SECTIONS H, J, K	22 Pole Gate
Scale	1:200	Scammonden
Dwg No	2019 572 55	West Yorkshire
Rev	B	HD33FW
		Tel 01484 845896