

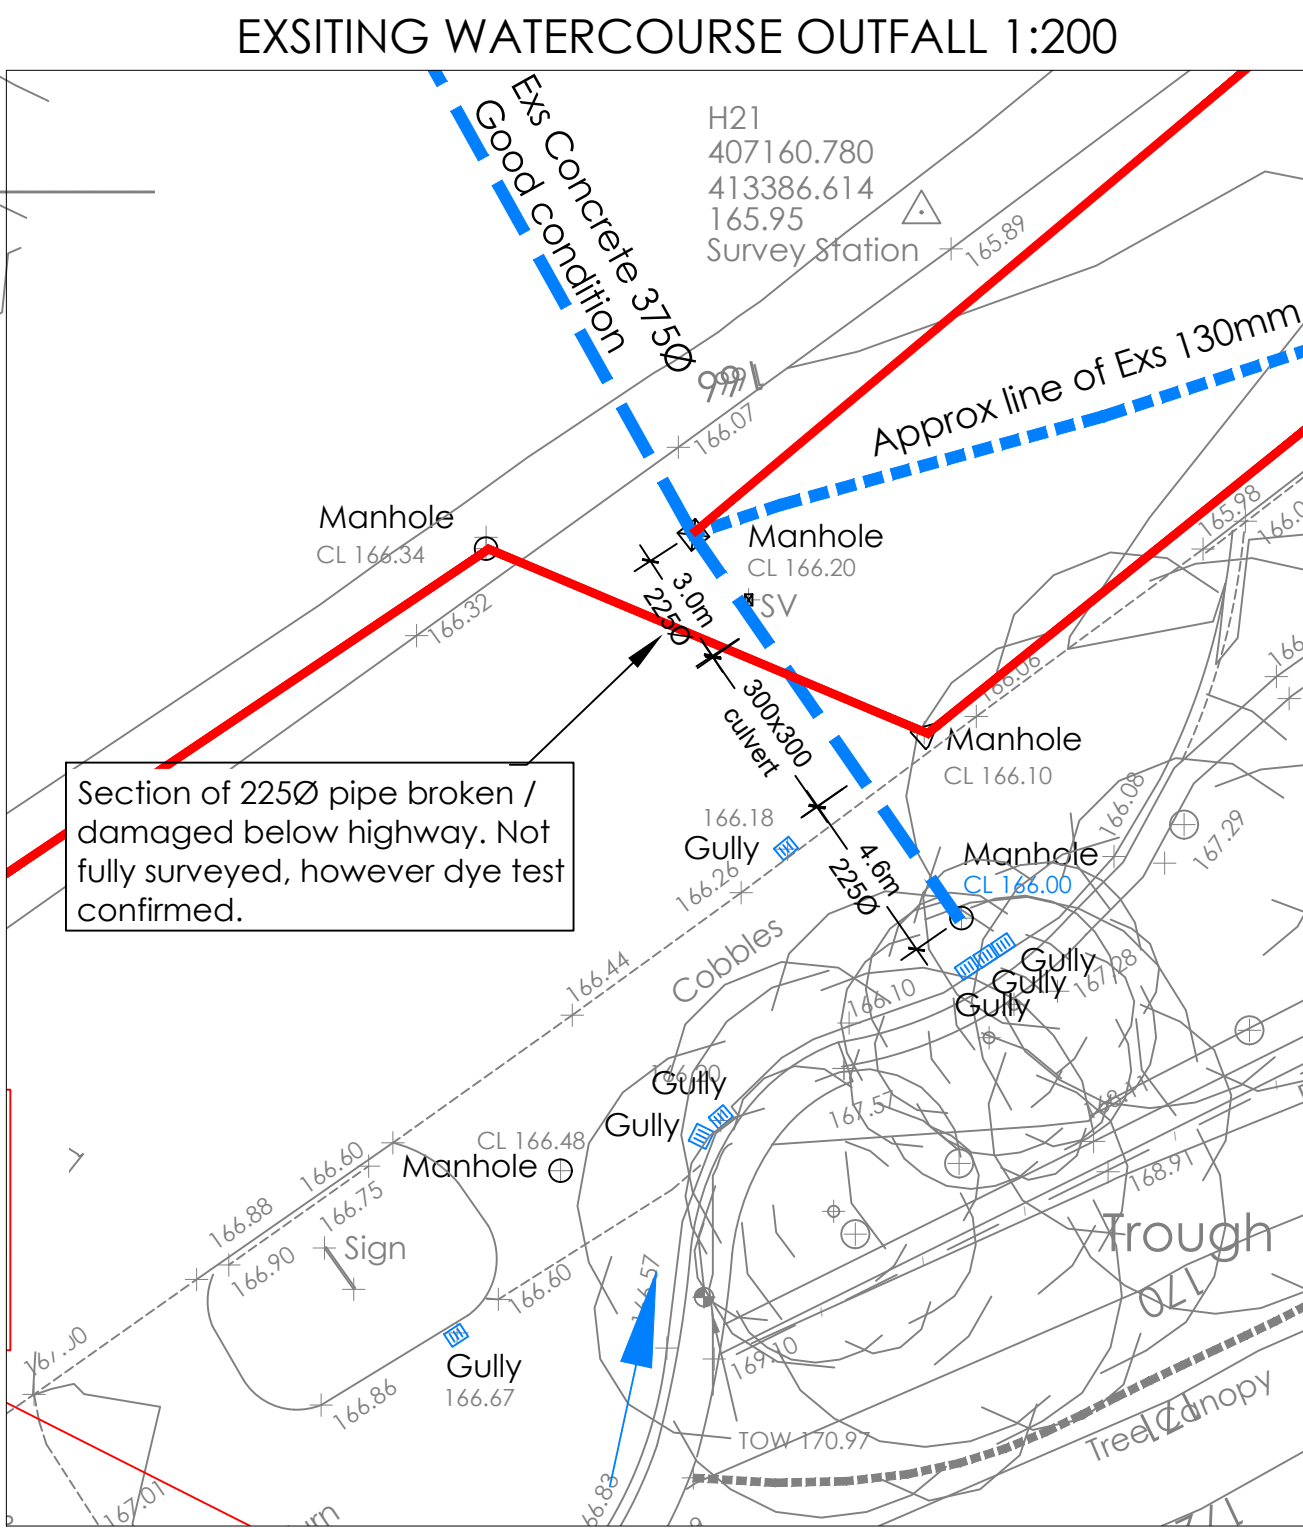


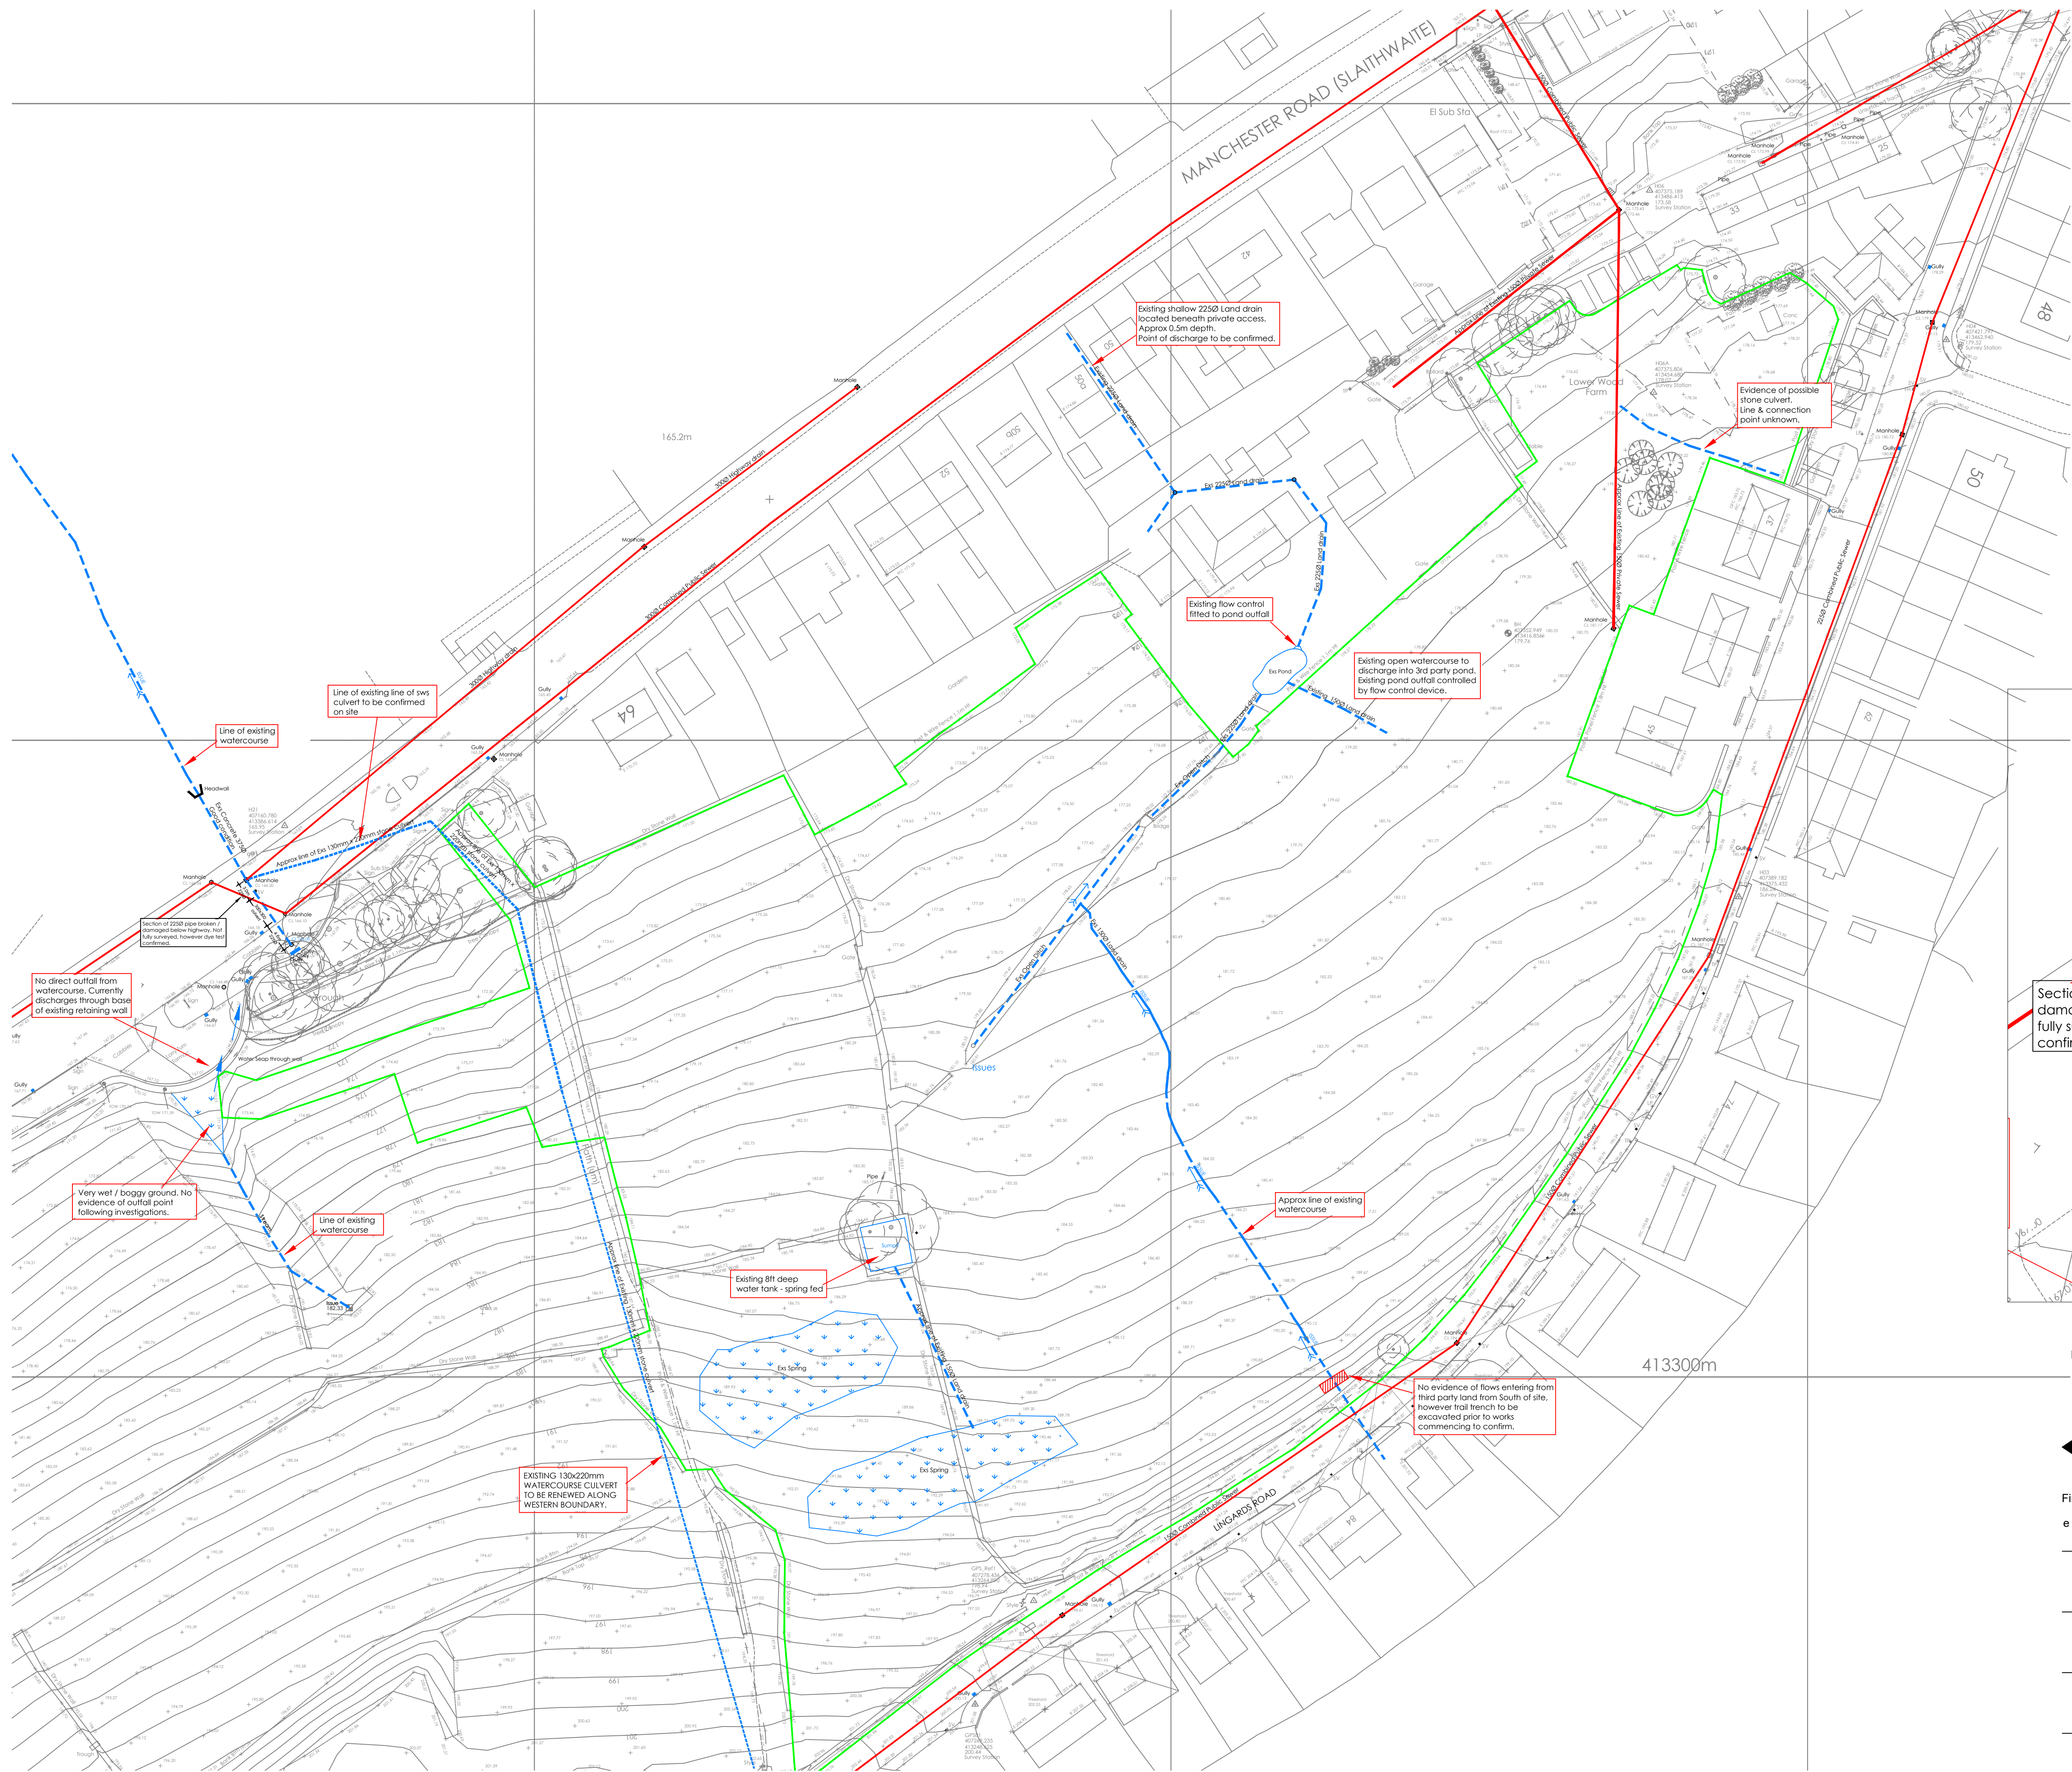

Rev A Additional sewer information added

23.11.22 HH

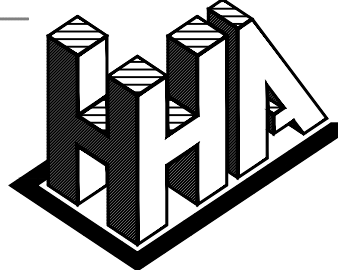

Haigh Huddleston & Associates

Civil Structural Engineering Consultants

Firth Buildings, 99 - 101 Leeds Rd, Dewsbury, WF12 7BU t 01924 464342 f 01924 450662
e trevor.haigh@haighhuddleston.co.uk

Client
SB HOMES

Project
LINGARD ROAD, SLAITHWAITE

Detail
EXISTING SEWER INFORMATION

Dwn	Chkd	Date	Scale	Dwg No.
HH		OCT-22	1:500@A1	E19/7567/035A